


FINAL SURVEY NO.	SURVEYED	BY	DATE
NOTE BOOK NO.	PLOTTED		
	TEMPLATE AREAS CHECKED		
	AREAS CHECKED		

ORIGINAL SURVEY NO.	SURVEYED	BY	DATE
NOTE BOOK NO.	PLOTTED		
	TEMPLATE AREAS CHECKED		
	AREAS CHECKED		

SEC Group, Inc.
 325 Adams Drive
 Naperville, Illinois 60563
 630.244.8800
 www.secgroupinc.com

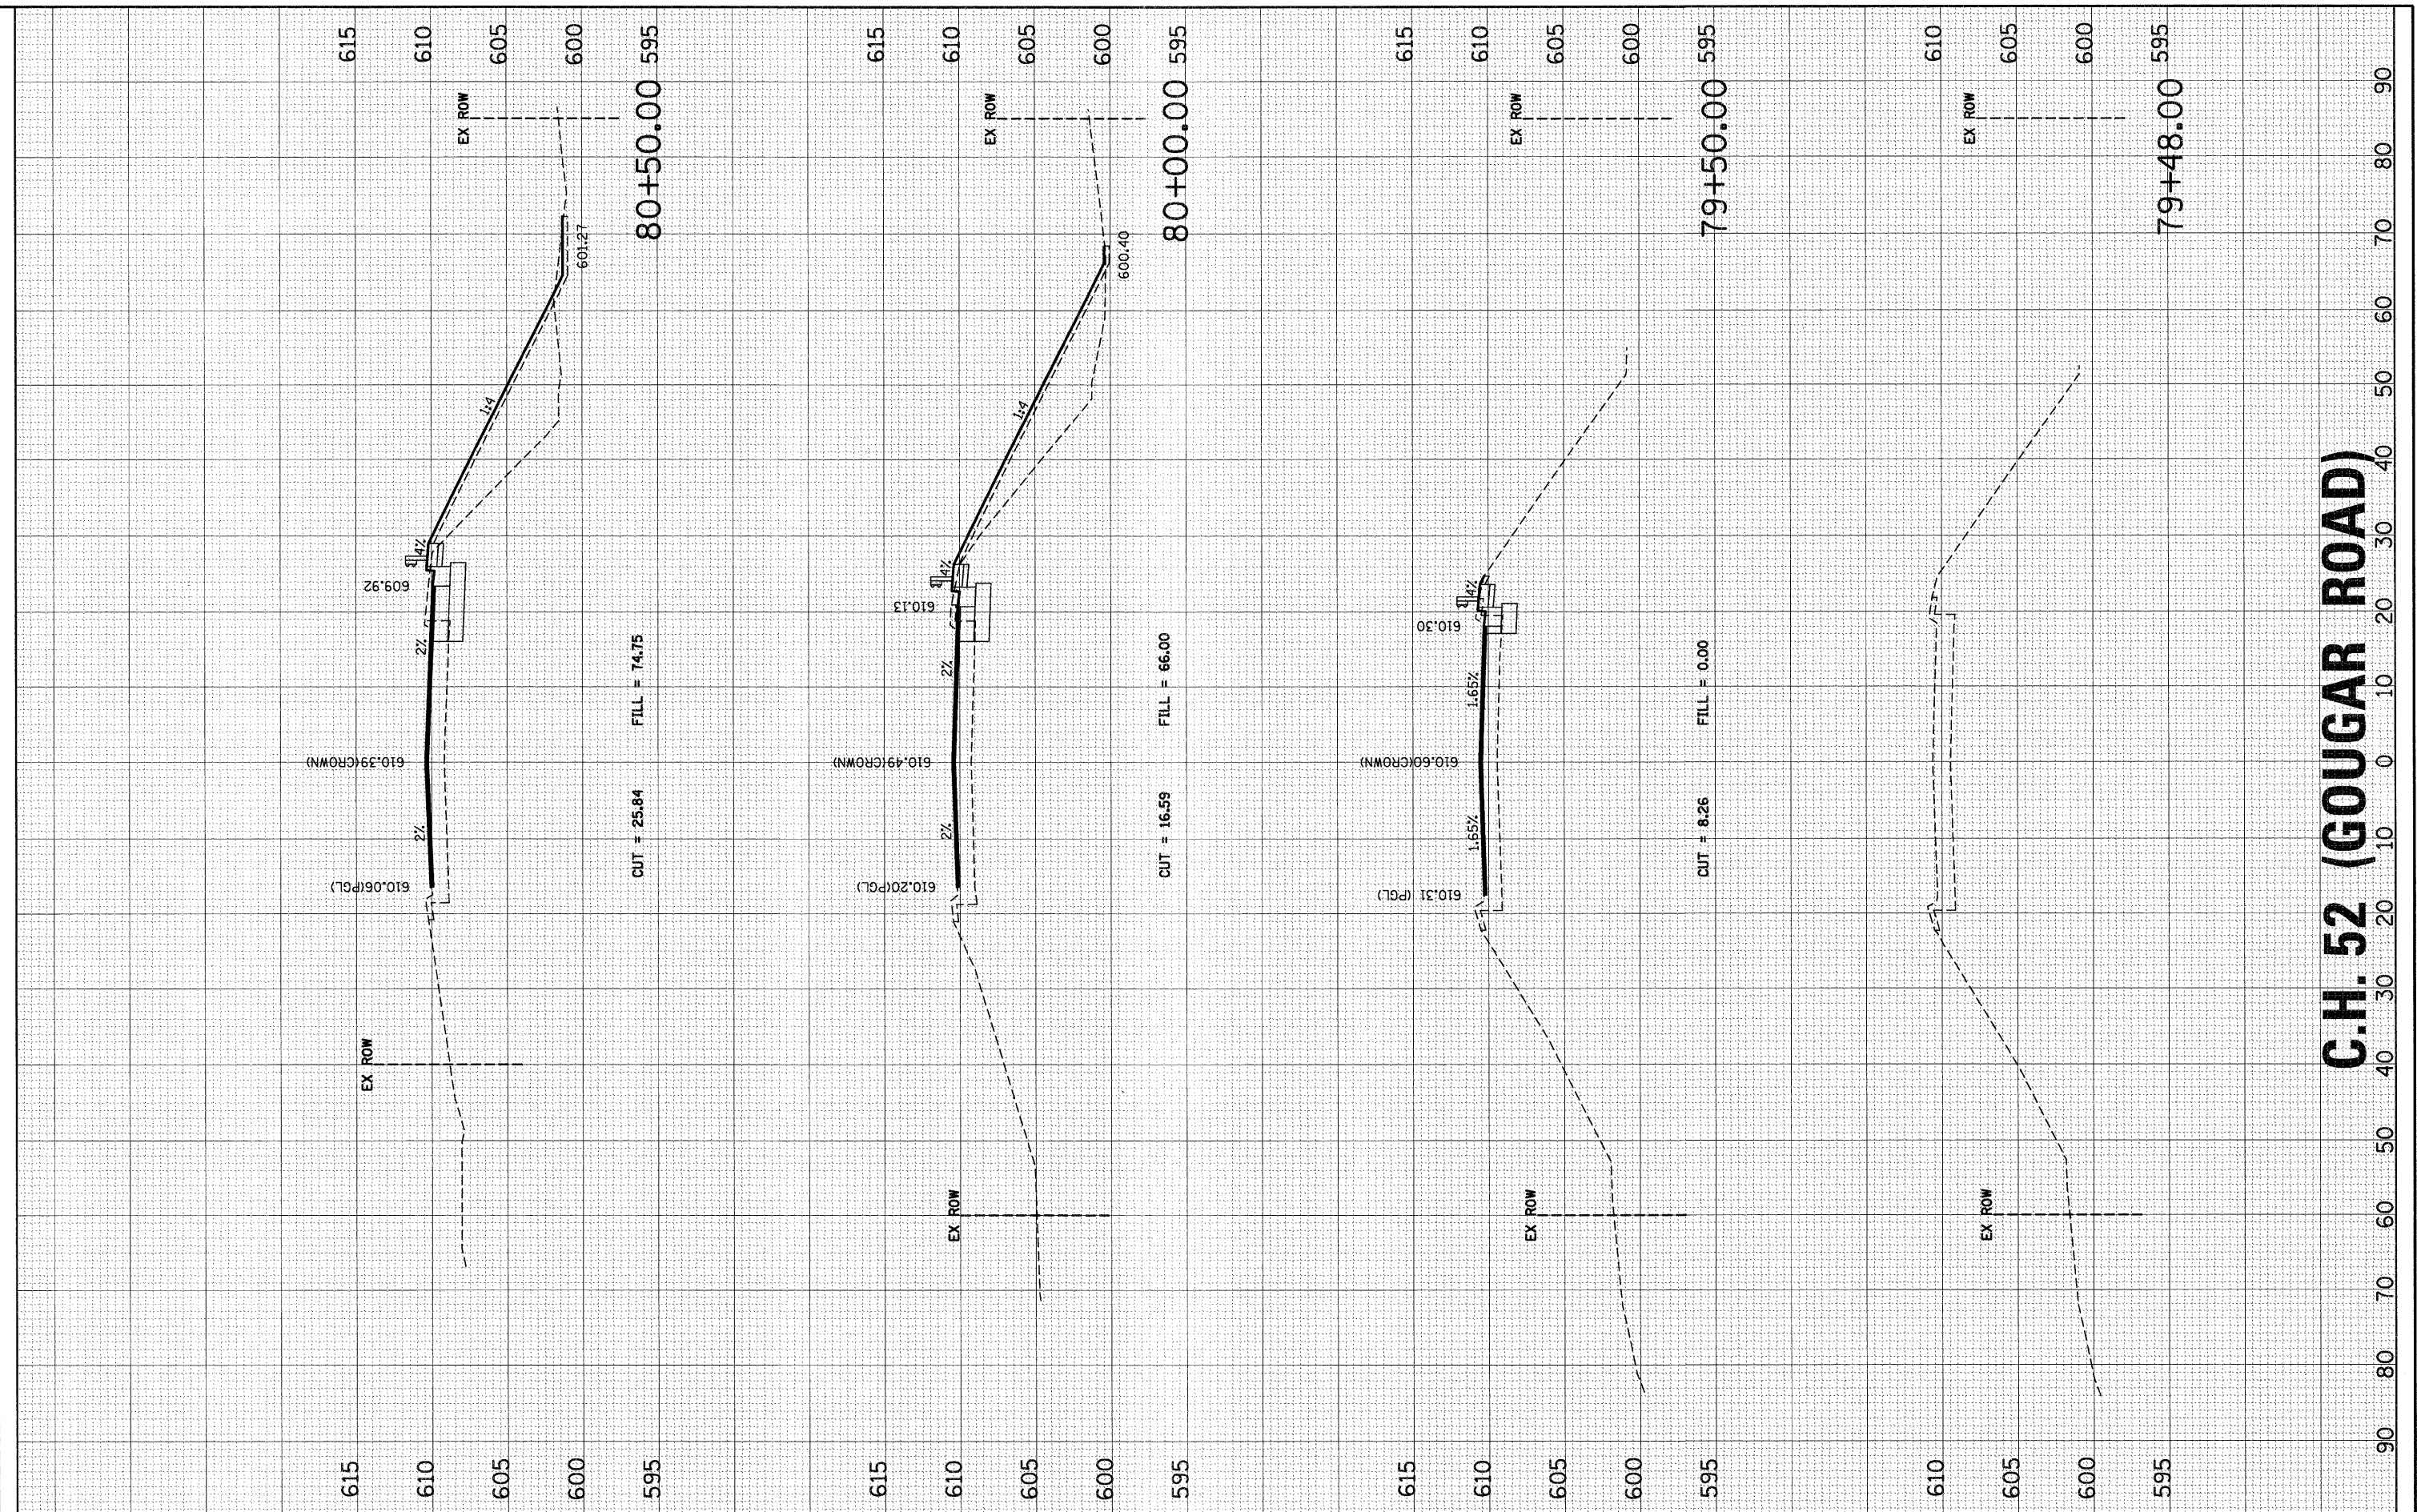

C.H. 52 (GOUGAR ROAD)

	USER NAME = RBest FILE NAME = 056.07_xs.dgn PLOT SCALE = PLOT DATE = 11/8/2011	DESIGNED - BDC DRAWN - RCB CHECKED - APS DATE - 11/8/11	REVISED - REVISED - REVISED - REVISED -	ILLINOIS DEPARTMENT OF TRANSPORTATION PROPOSED ROADWAY IMPROVEMENTS C.H. 52 (GOUGAR ROAD) AT U.S. ROUTE 30	CROSS SECTIONS SCALE: SHEET NO. 1 OF 9 SHEETS STA. 79+48.00 TO STA. 80+50.00	F.A.U. RTE. 367 SECTION NO. 07-00154-11-TL COUNTY WILL TOTAL SHEETS 70 SHEET NO. 62 CONTRACT NO. 63597 FED. ROAD DIST. NO. ILLINOIS FED. AID PROJECT
--	---	--	--	---	--	--