

FINAL SURVEY	SURVEYED	DATE
NOTE BOOK NO.	PLOTTED	BY
	TEMPLATE	
	AREAS CHECKED	

ORIGINAL SURVEY	SURVEYED	DATE
NOTE BOOK NO.	PLOTTED	BY
	TEMPLATE	
	AREAS CHECKED	

SEC GROUP, INC.
 1111 N. WASHINGTON ST., SUITE 200
 DEERFIELD, ILLINOIS 60015

SEC Group, Inc.
 An IRI Group Company
 300 N. LaSalle Street
 Near LaSalle, Illinois 60441
 T 815.463.3200 F 815.463.3200
 www.secgroupinc.com
 840 Henry St., Normal, IL Near LaSalle, Chicago, IL

USER NAME = RBest
 FILE NAME = 055.07_xs.dgn
 PLOT SCALE =
 PLOT DATE = 11/8/2011


DESIGNED - BDC
 DRAWN - RCB
 CHECKED - APS
 DATE - 11/8/11

REVISED -
 REVISED -
 REVISED -
 REVISED -

**ILLINOIS DEPARTMENT OF TRANSPORTATION
 PROPOSED ROADWAY IMPROVEMENTS
 C.H. 52 (GOUGAR ROAD) AT U.S. ROUTE 30**

CROSS SECTIONS
 SCALE: SHEET NO. 3 OF 9 SHEETS STA. 82+50.00 TO STA. 84+00.00

F.A.U. RTE. 367	SECTION NO. 07-00154-11-TL	COUNTY WILL	TOTAL SHEETS 70	SHEET NO. 64
FED. ROAD DIST. NO. ILLINOIS FED. AID PROJECT			CONTRACT NO. 63597	

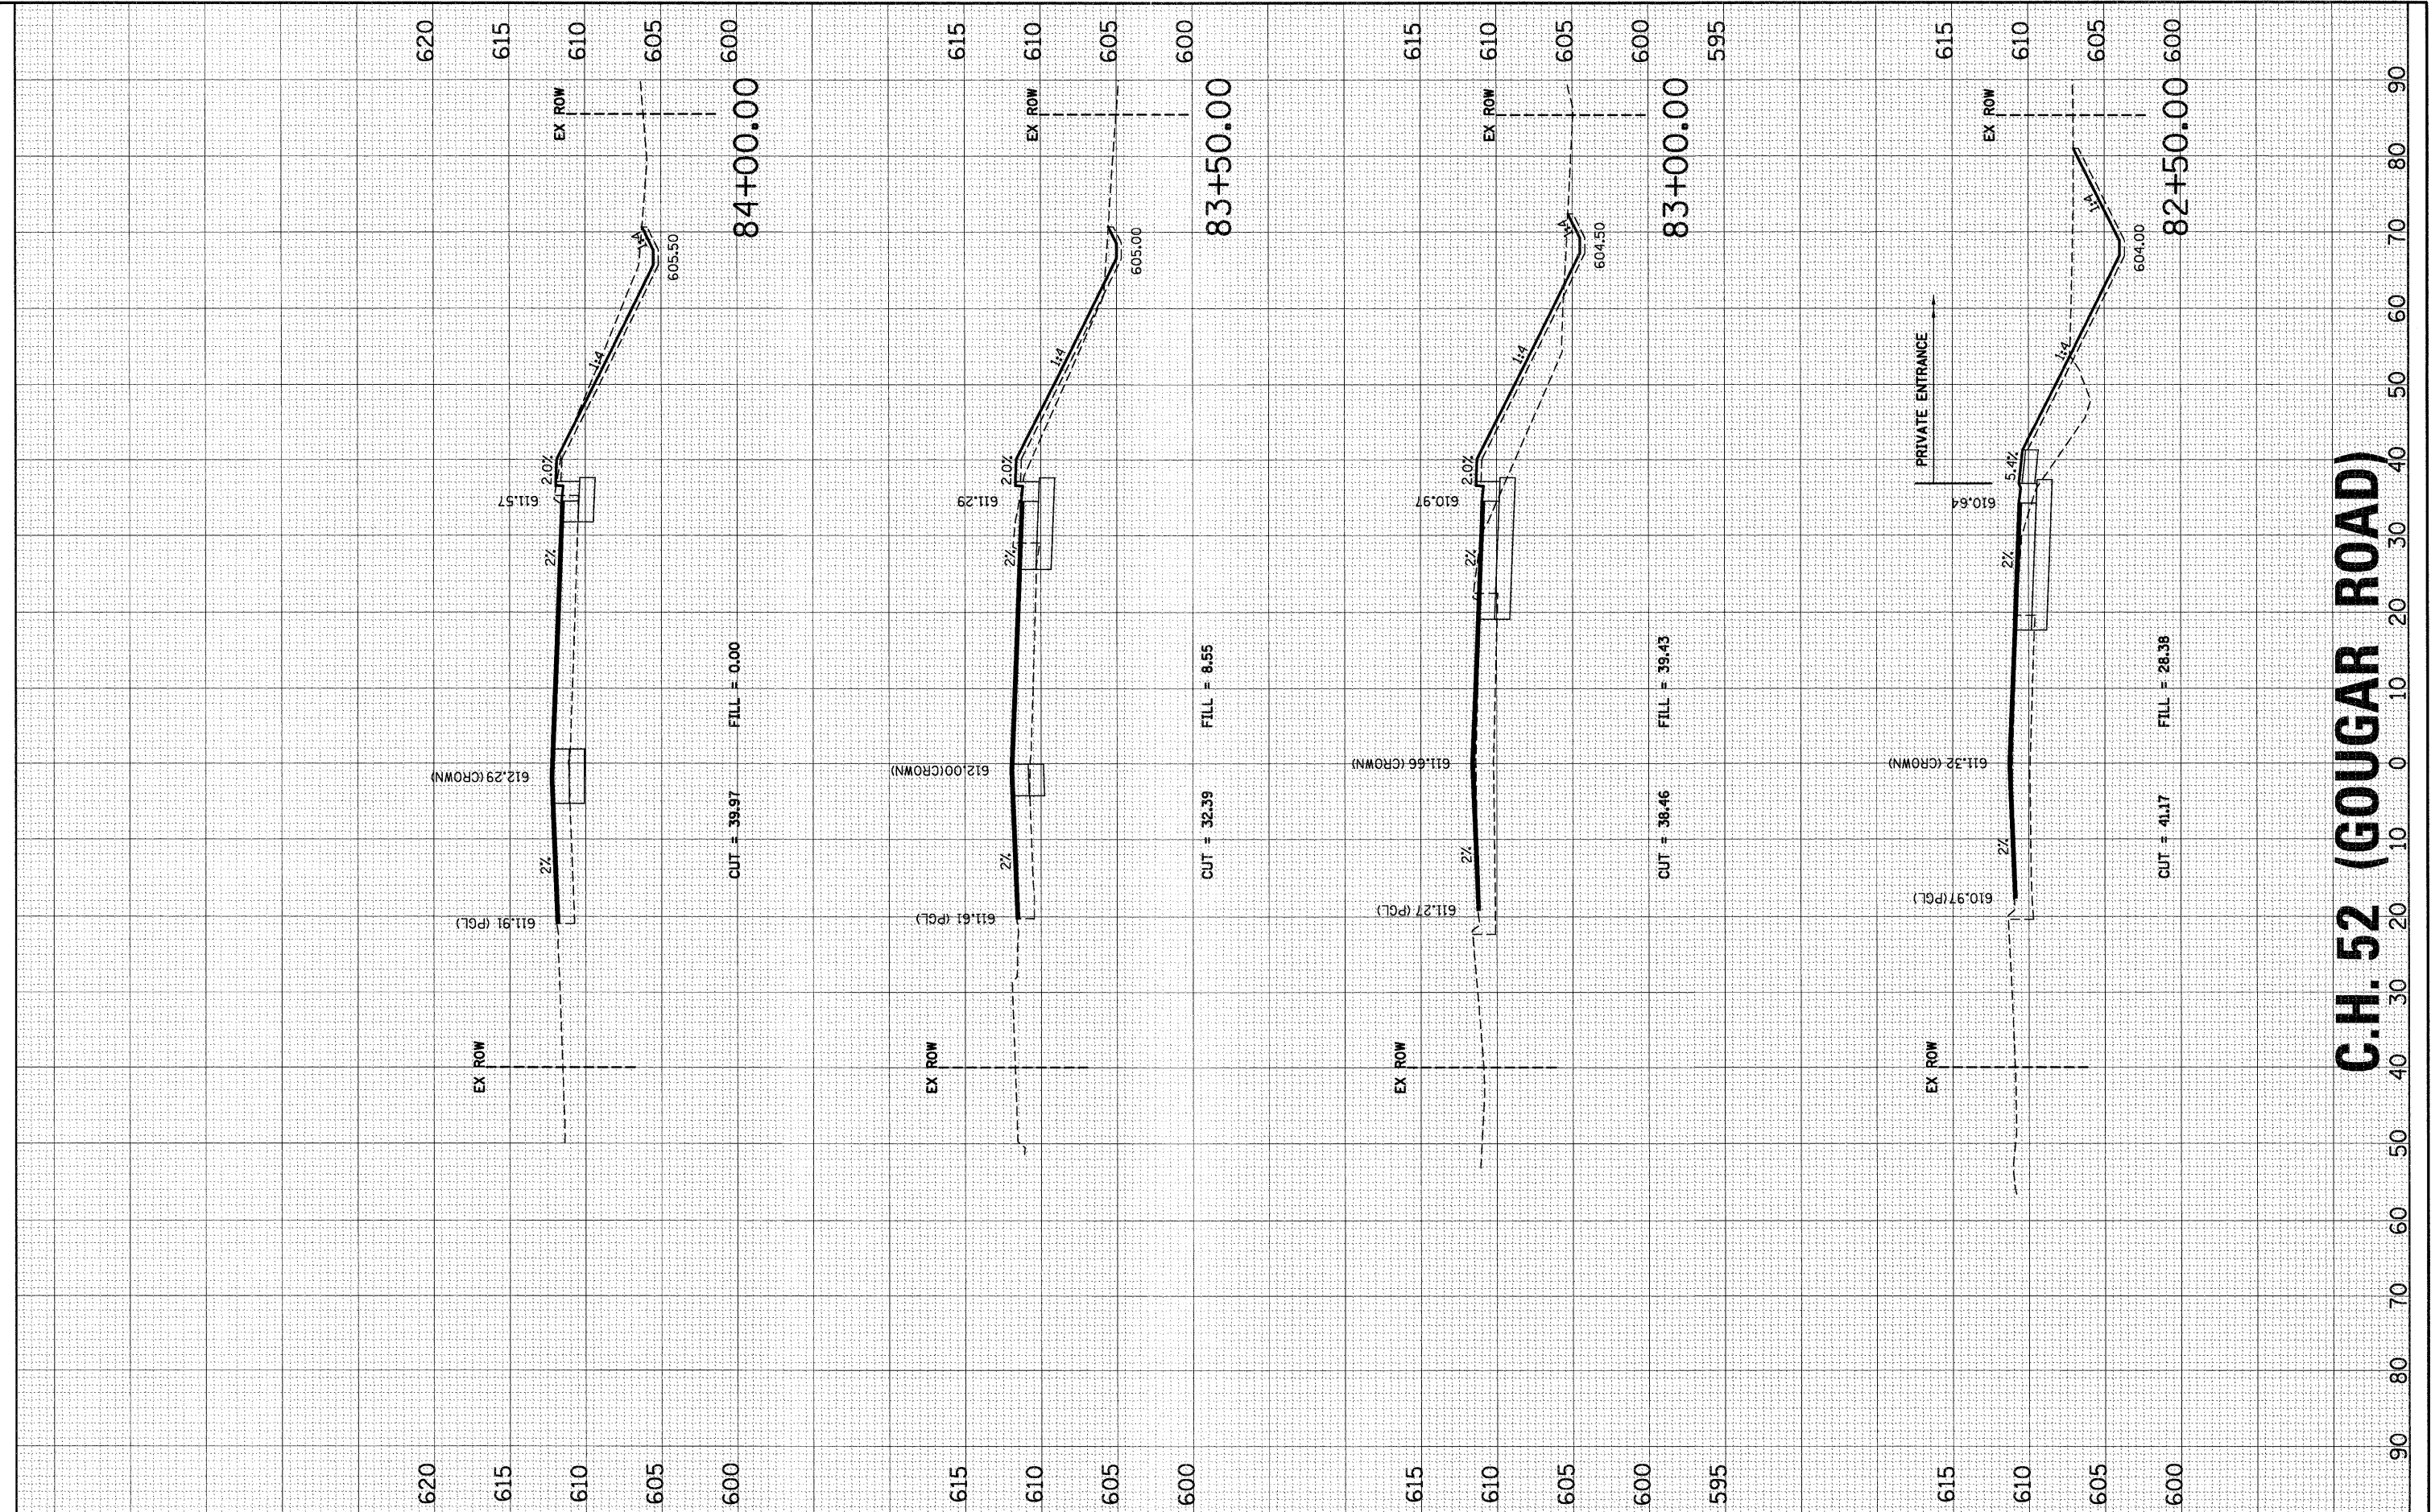

C.H. 52 (GOUGAR ROAD)