


FINAL SURVEY	SURVEYED	DATE
NOTE BOOK NO.	PLOTTED	
	TEMPLATE	
	AREAS CHECKED	

ORIGINAL SURVEY	SURVEYED	DATE
NOTE BOOK NO.	PLOTTED	
	TEMPLATE	
	AREAS CHECKED	

PROJECT: C.H. 52 (GOUGAR ROAD) AT U.S. ROUTE 30
 FILED: 11/8/2011 10:20 AM
 PLOT DATE: 11/8/2011

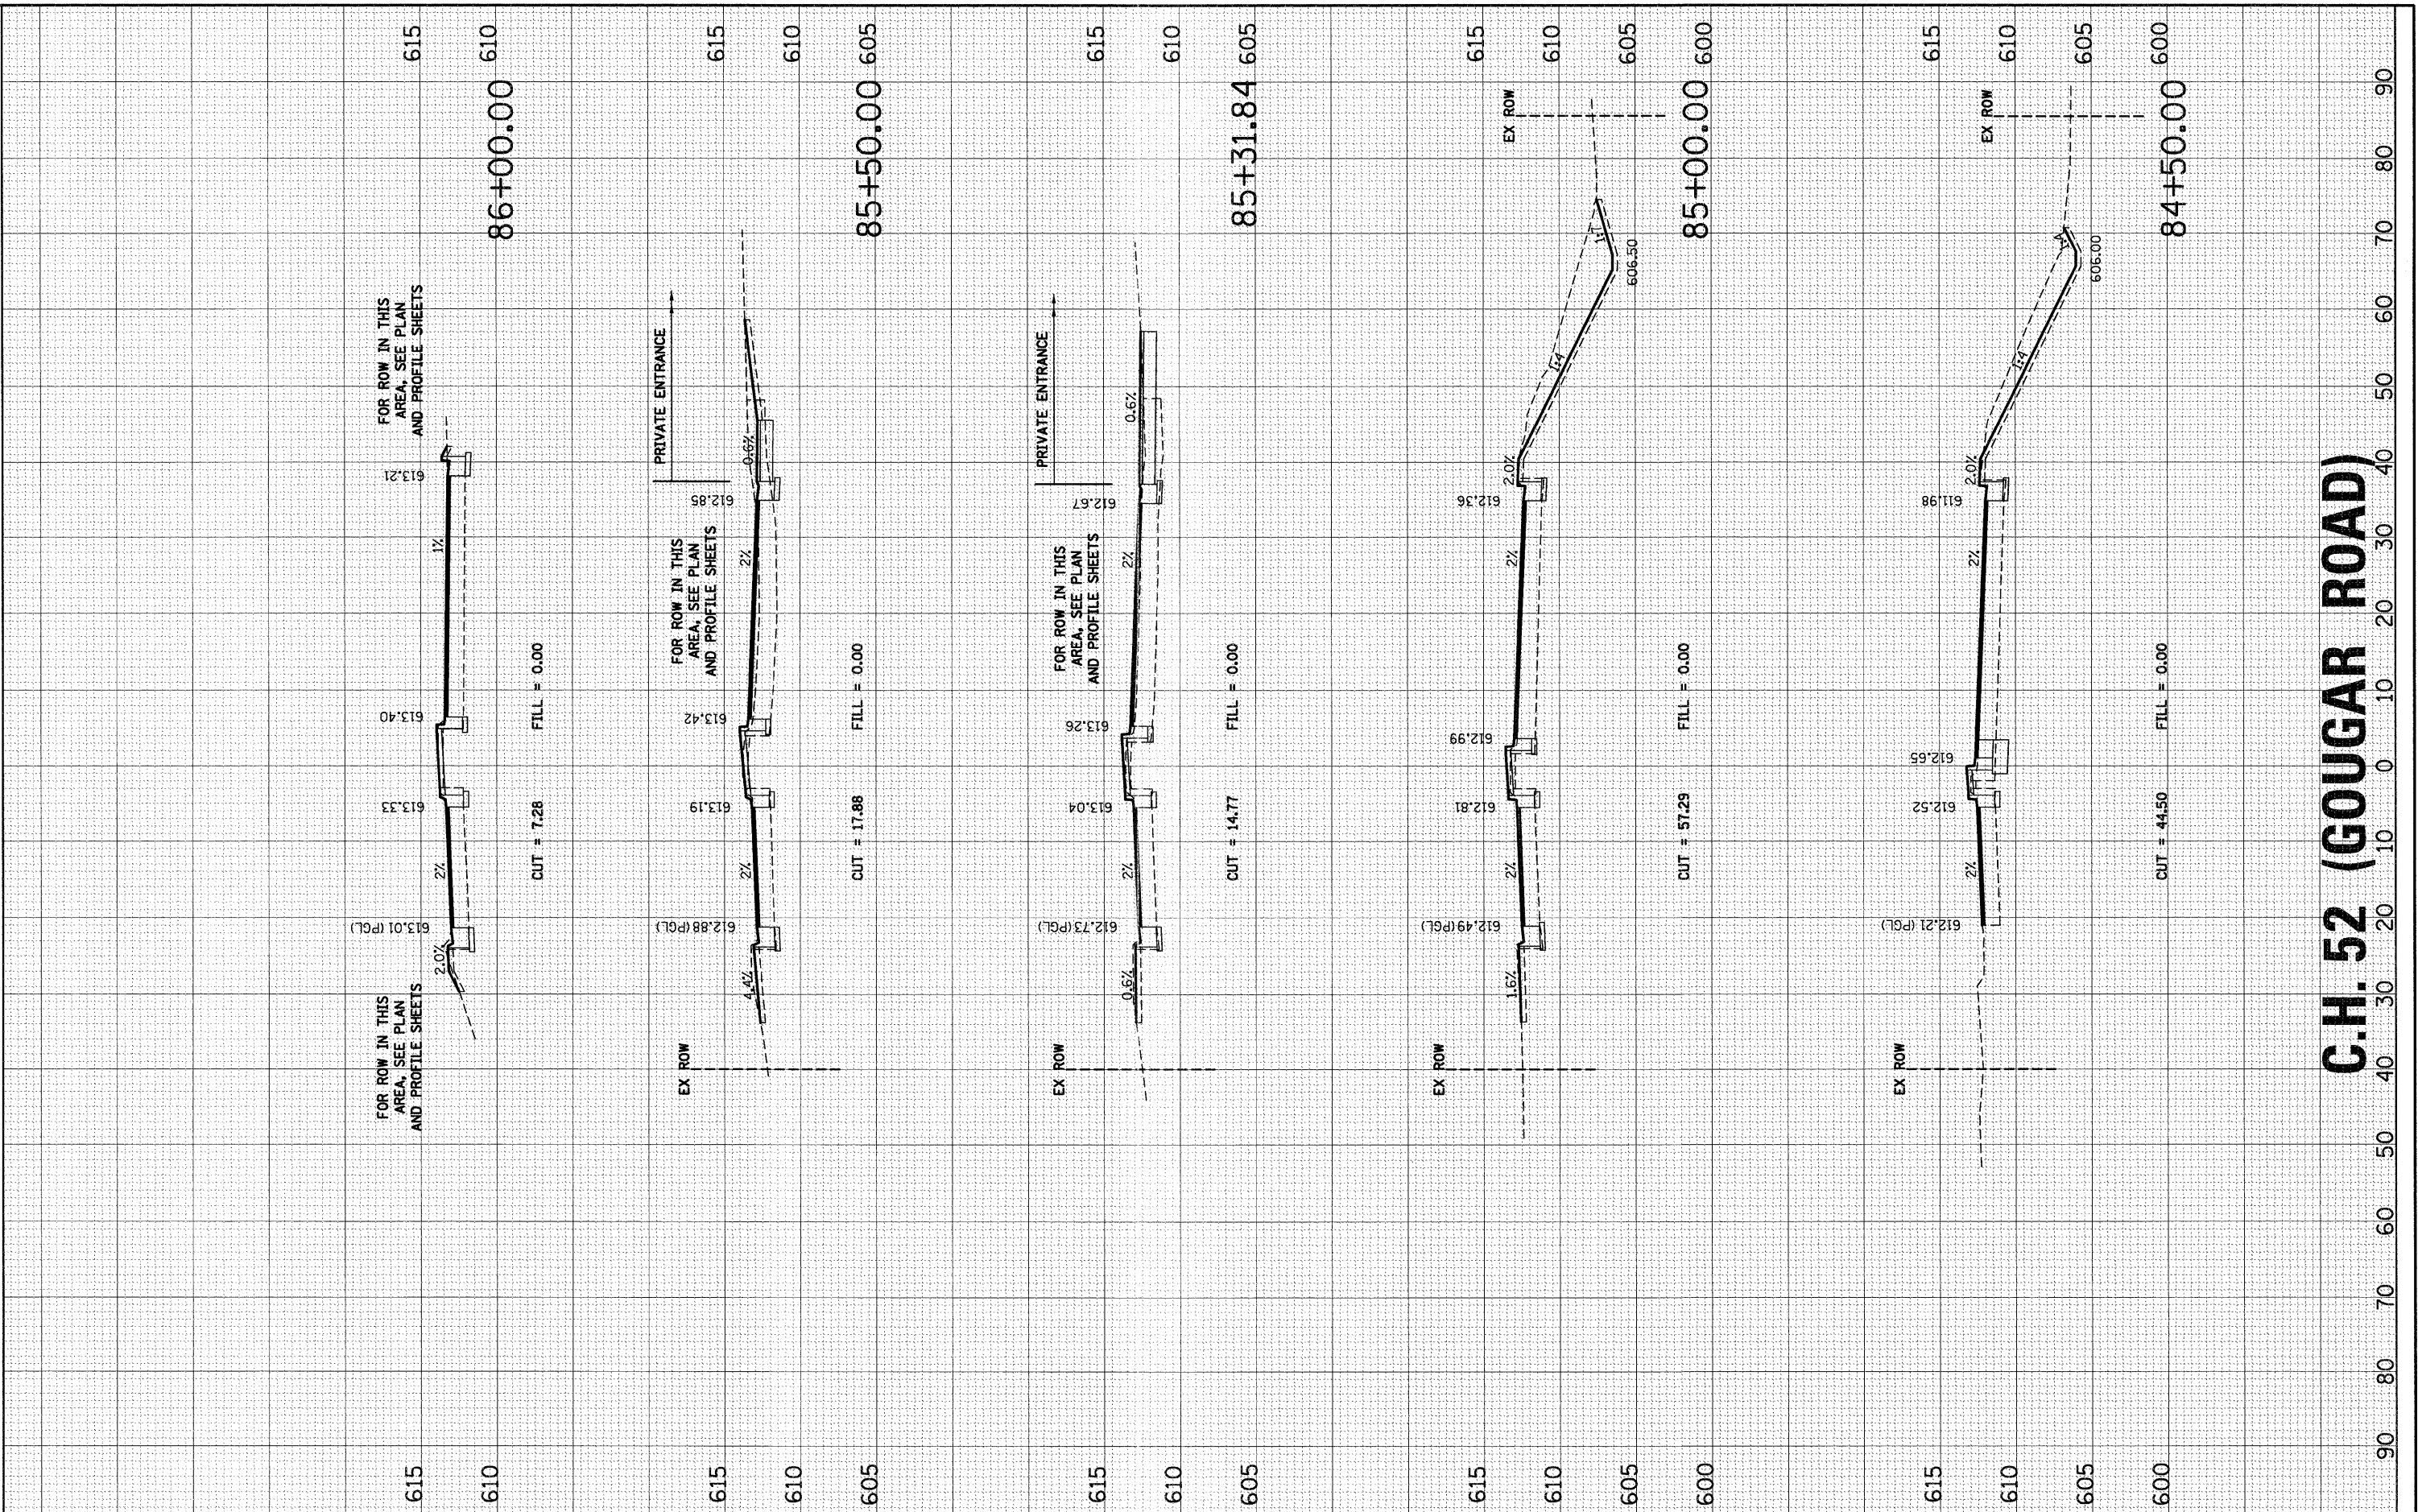

C.H. 52 (GOUGAR ROAD)

SEC Group, Inc.
 An HR Green Company
 223 North State
 New Lenox, Illinois 80461
 (815) 462-3344 / (815) 462-9328
 www.secgroup.com
 440 Henry St., Morrisville, NC 27560

USER NAME =	RBest
FILE NAME =	056.07_xs.dgn
PLOT SCALE =	
PLOT DATE =	11/8/2011

DESIGNED -	BDC
DRAWN -	RCB
CHECKED -	APS
DATE -	11/8/11

REVISED -	
REVISED -	
REVISED -	
REVISED -	

**ILLINOIS DEPARTMENT OF TRANSPORTATION
 PROPOSED ROADWAY IMPROVEMENTS
 C.H. 52 (GOUGAR ROAD) AT U.S. ROUTE 30**

CROSS SECTIONS	
SCALE:	SHEET NO. 4 OF 9 SHEETS STA. 84+50.00 TO STA. 86+00.00

F.A.U. RTE.	SECTION NO.	COUNTY	TOTAL SHEETS	SHEET NO.
367	07-00154-11-TL	WILL	70	65
FED. ROAD DIST. NO. [ILLINOIS] FED. AID PROJECT			CONTRACT NO. 63597	