


FINAL SURVEY	SURVISED	DATE
NOTE BOOK	PLOTTED	
NO.	TEMPLATE	
	AREAS CHECKED	

ORIGINAL SURVEY	SURVISED	DATE
NOTE BOOK	PLOTTED	
NO.	TEMPLATE	
	AREAS CHECKED	

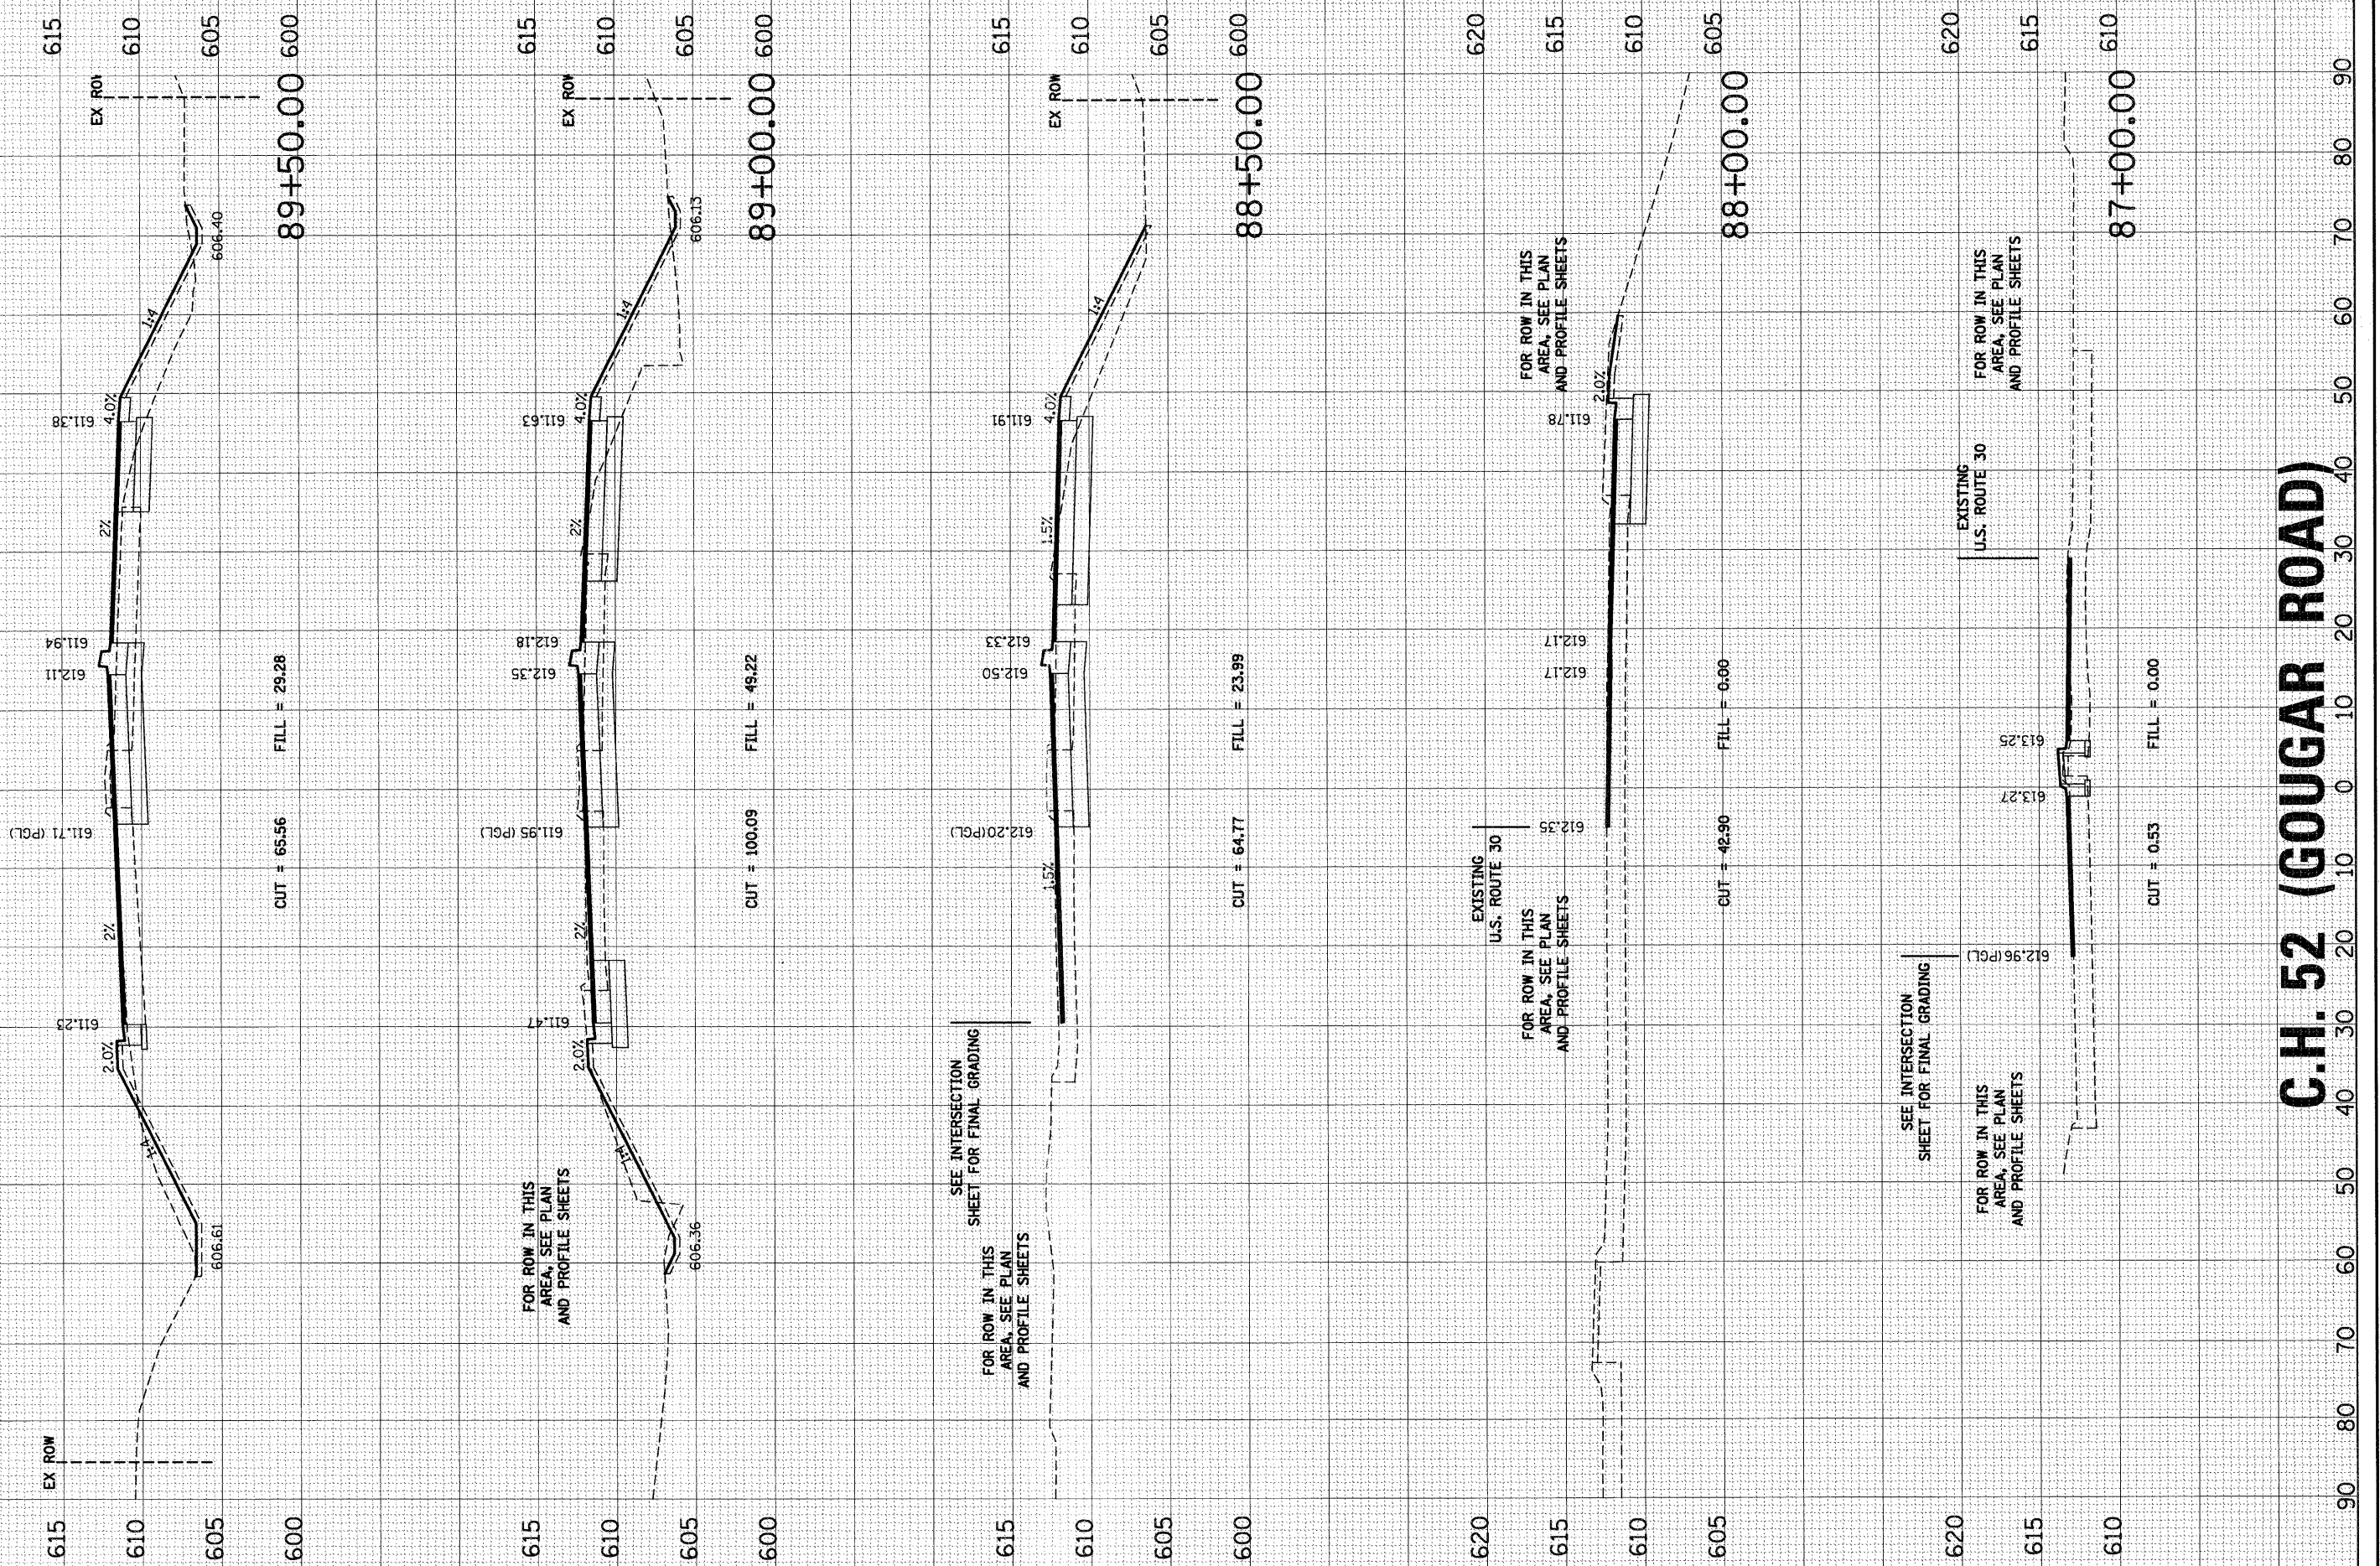

C.H. 52 (GOUGAR ROAD)

ILLINOIS DEPARTMENT OF TRANSPORTATION PROPOSED ROADWAY IMPROVEMENTS C.H. 52 (GOUGAR ROAD) AT U.S. ROUTE 30

CROSS SECTIONS	
SCALE:	SHEET NO. 5 OF 9 SHEETS STA. 87+00.00 TO STA. 89+50.00

F.A.U. RTE. 367	SECTION NO. 07-00154-11-TL	COUNTY WILL	TOTAL SHEETS 70	SHEET NO. 66
FED. ROAD DIST. NO. ILLINOIS FED. AID PROJECT		CONTRACT NO. 63597		

SEC Group, Inc.
An 88 Group Company
323 Alana Drive
New Lenox, Illinois 80451
(815) 462-3324 / (815) 462-8326
www.secgroup.com
McHenry, Illinois • New Lenox, Illinois • Chicago

USER NAME = RBeast	DESIGNED - BDC	REVISED -
FILE NAME = 056.07_xs.dgn	DRAWN - RCB	REVISED -
PLOT SCALE =	CHECKED - APS	REVISED -
PLOT DATE = 11/8/2011	DATE - 11/8/11	REVISED -