

FINAL SURVEY	SURVEYED	BY	DATE
NOTE BOOK NO.	PLOTTED		
	TEMPLATE		
	AREAS CHECKED		

ORIGINAL SURVEY	SURVEYED	BY	DATE
NOTE BOOK NO.	PLOTTED		
	TEMPLATE		
	AREAS CHECKED		

PROJECT: CHICAGO AIRPORT & DUNN, P.C.
 FILE NAME: 07-00154-11-11-11.dwg
 PLOT DATE: 11/8/2011

SEC Group, Inc.
 An IRI Group Company
 323 Alameda Drive
 Naperville, IL 60563
 1.615.462.8244 | 615.462.9326
 www.secgroup.com

USER NAME =	RBes1
FILE NAME =	056_07_xs.dgn
PLOT SCALE =	
PLOT DATE =	11/8/2011

DESIGNED -	BDC
DRAWN -	RCB
CHECKED -	APS
DATE -	11/8/11






REVISED -	
REVISED -	
REVISED -	
REVISED -	

**ILLINOIS DEPARTMENT OF TRANSPORTATION
 PROPOSED ROADWAY IMPROVEMENTS
 C.H. 52 (GOUGAR ROAD) AT U.S. ROUTE 30**

SCALE:	
SHEET NO. 6 OF 9 SHEETS	STA. 90+00.00 TO STA. 92+00.00

CROSS SECTIONS

F.A.U. RTE.	SECTION NO.	COUNTY	TOTAL SHEETS	SHEET NO.
367	07-00154-11-TL	WILL	70	67
FED. ROAD DIST. NO.		ILLINOIS FED. AID PROJECT		
		CONTRACT NO. 63597		

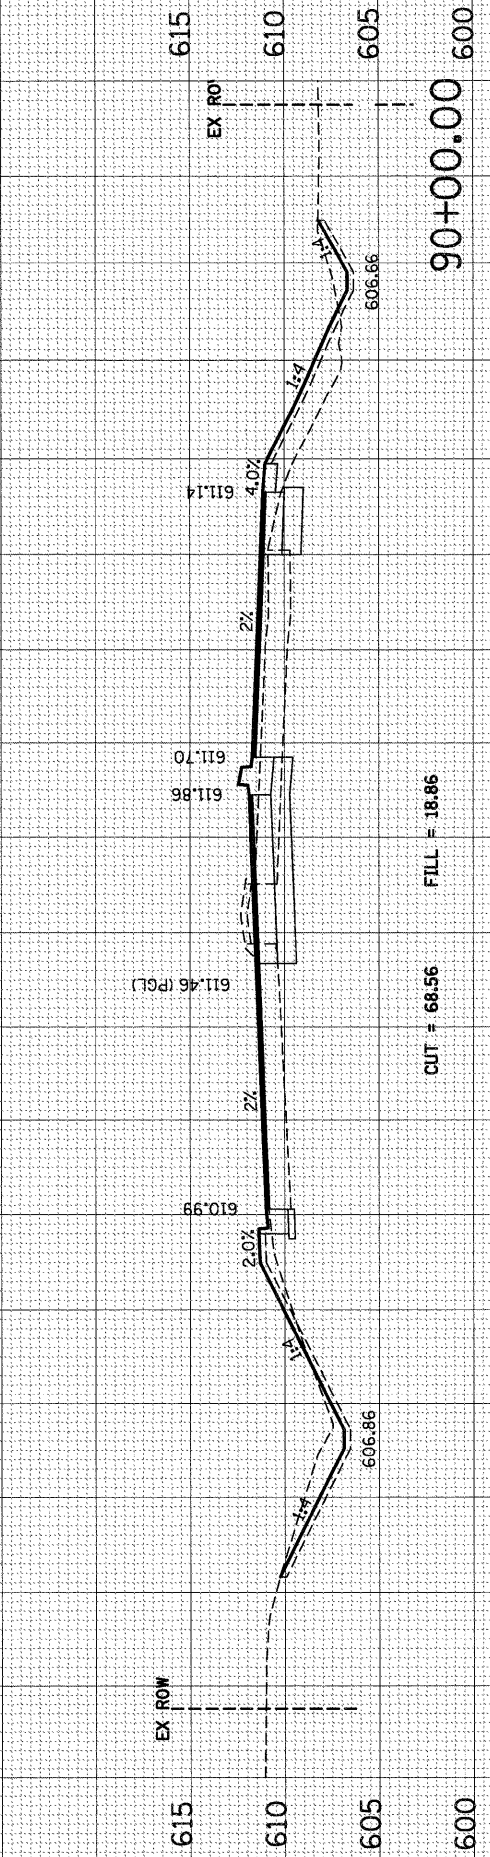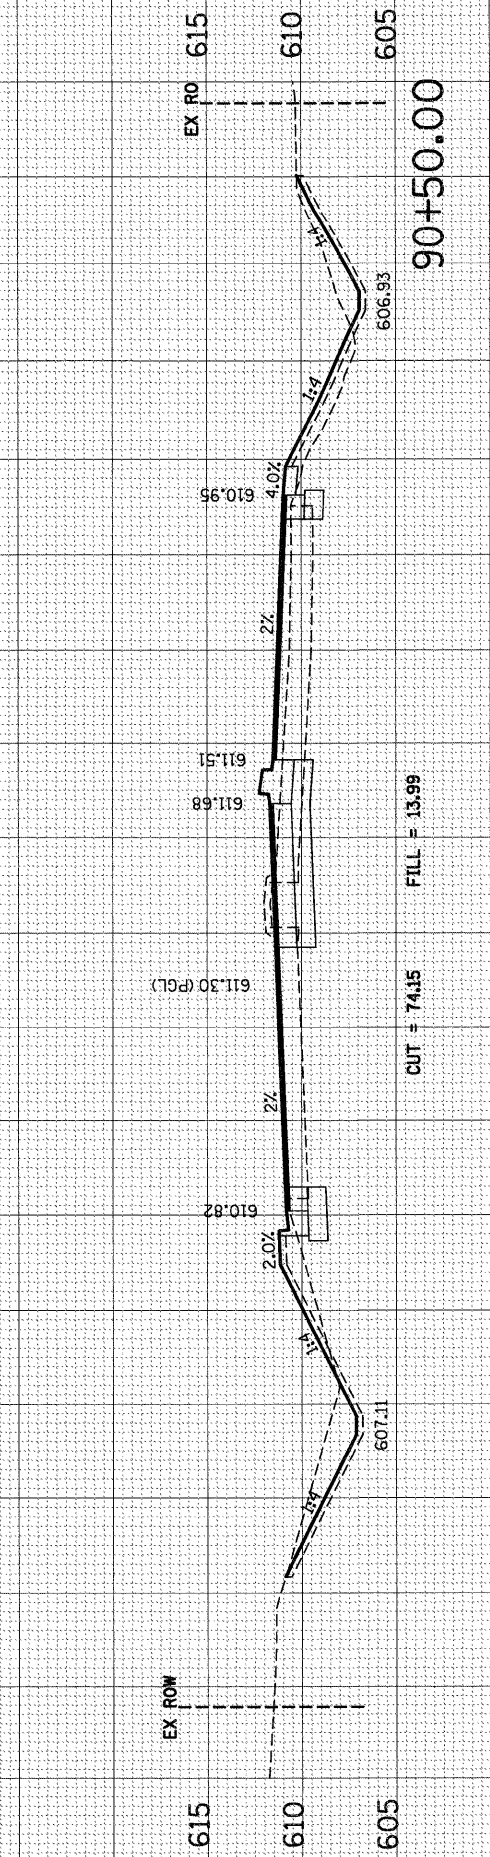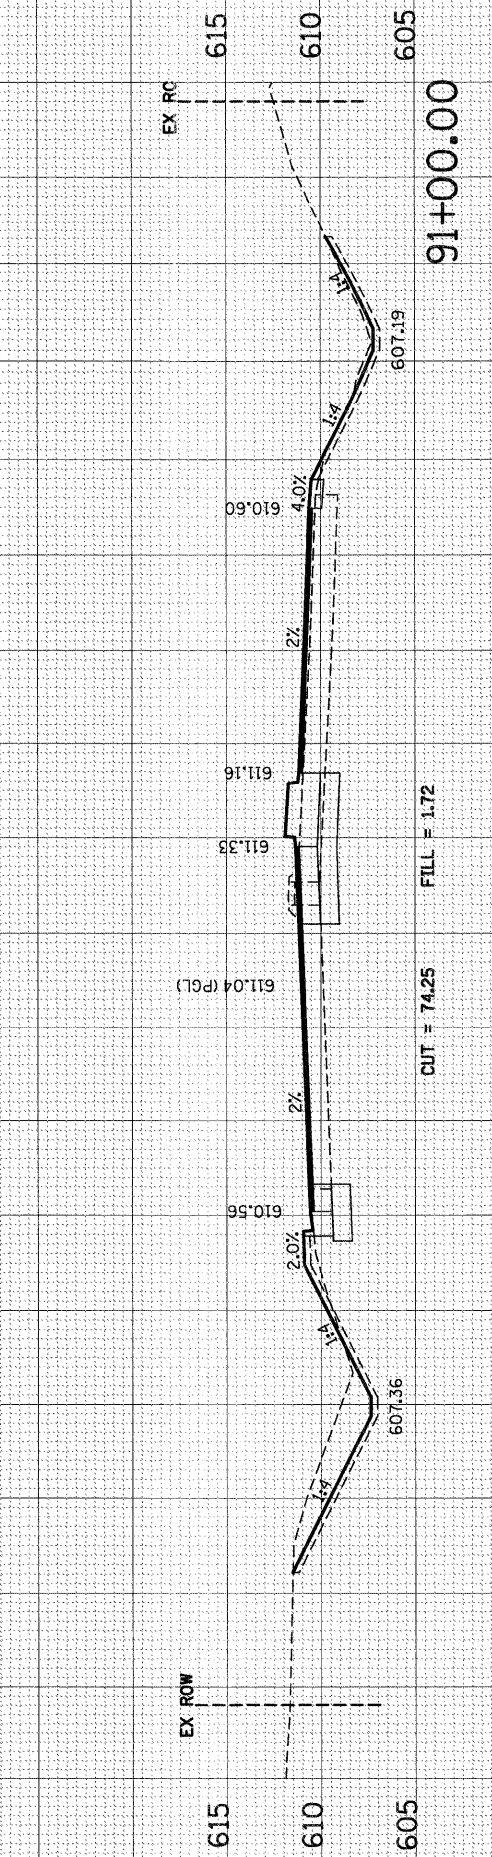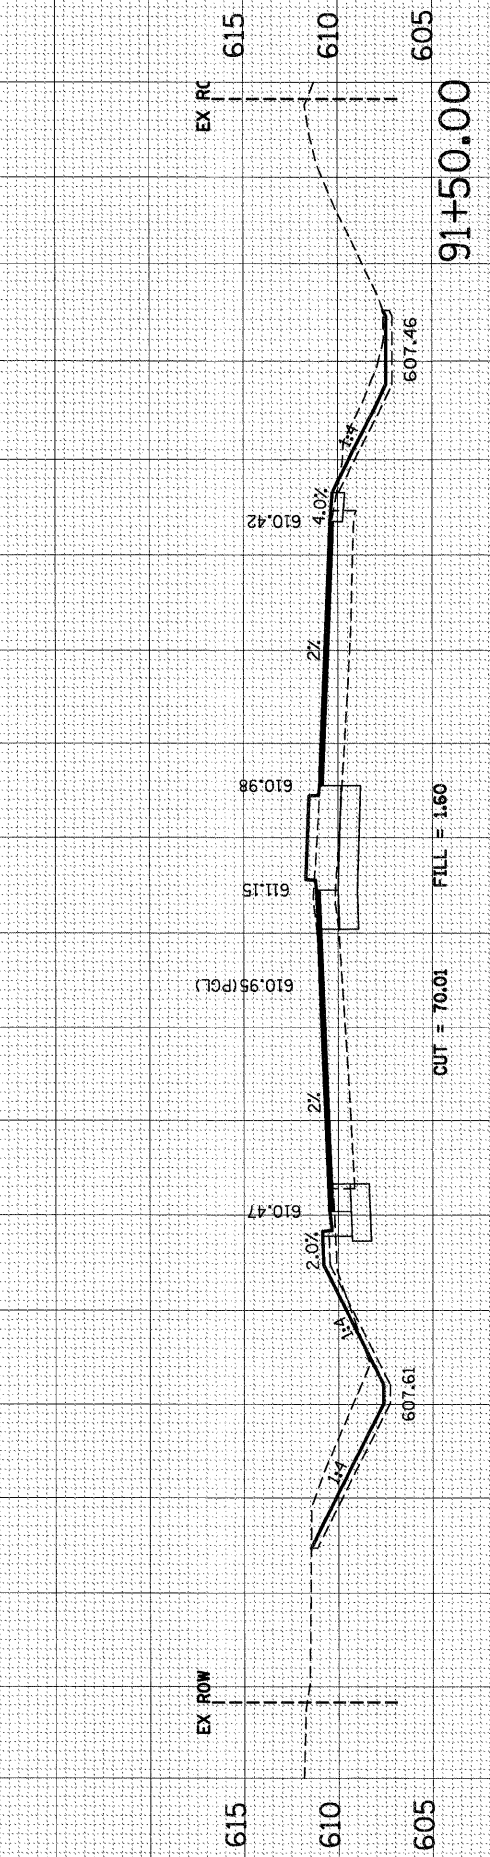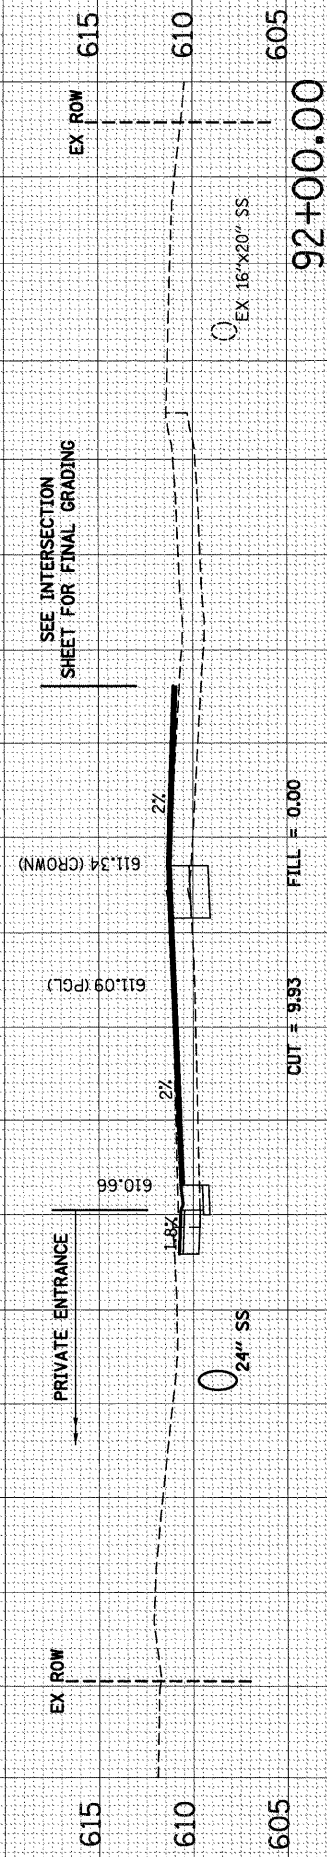

C.H. 52 (GOUGAR ROAD)

90 80 70 60 50 40 30 20 10 0 10 20 30 40 50 60 70 80 90