


FINAL SURVEY	SURVEYED	BY	DATE
NOTE BOOK NO.	PLOTTED		
	TEMPLATE AREAS CHECKED		

ORIGINAL SURVEY	SURVEYED	BY	DATE
NOTE BOOK NO.	PLOTTED		
	TEMPLATE AREAS CHECKED		

SEC Group, Inc. 11/8/2011 11:43:33 AM

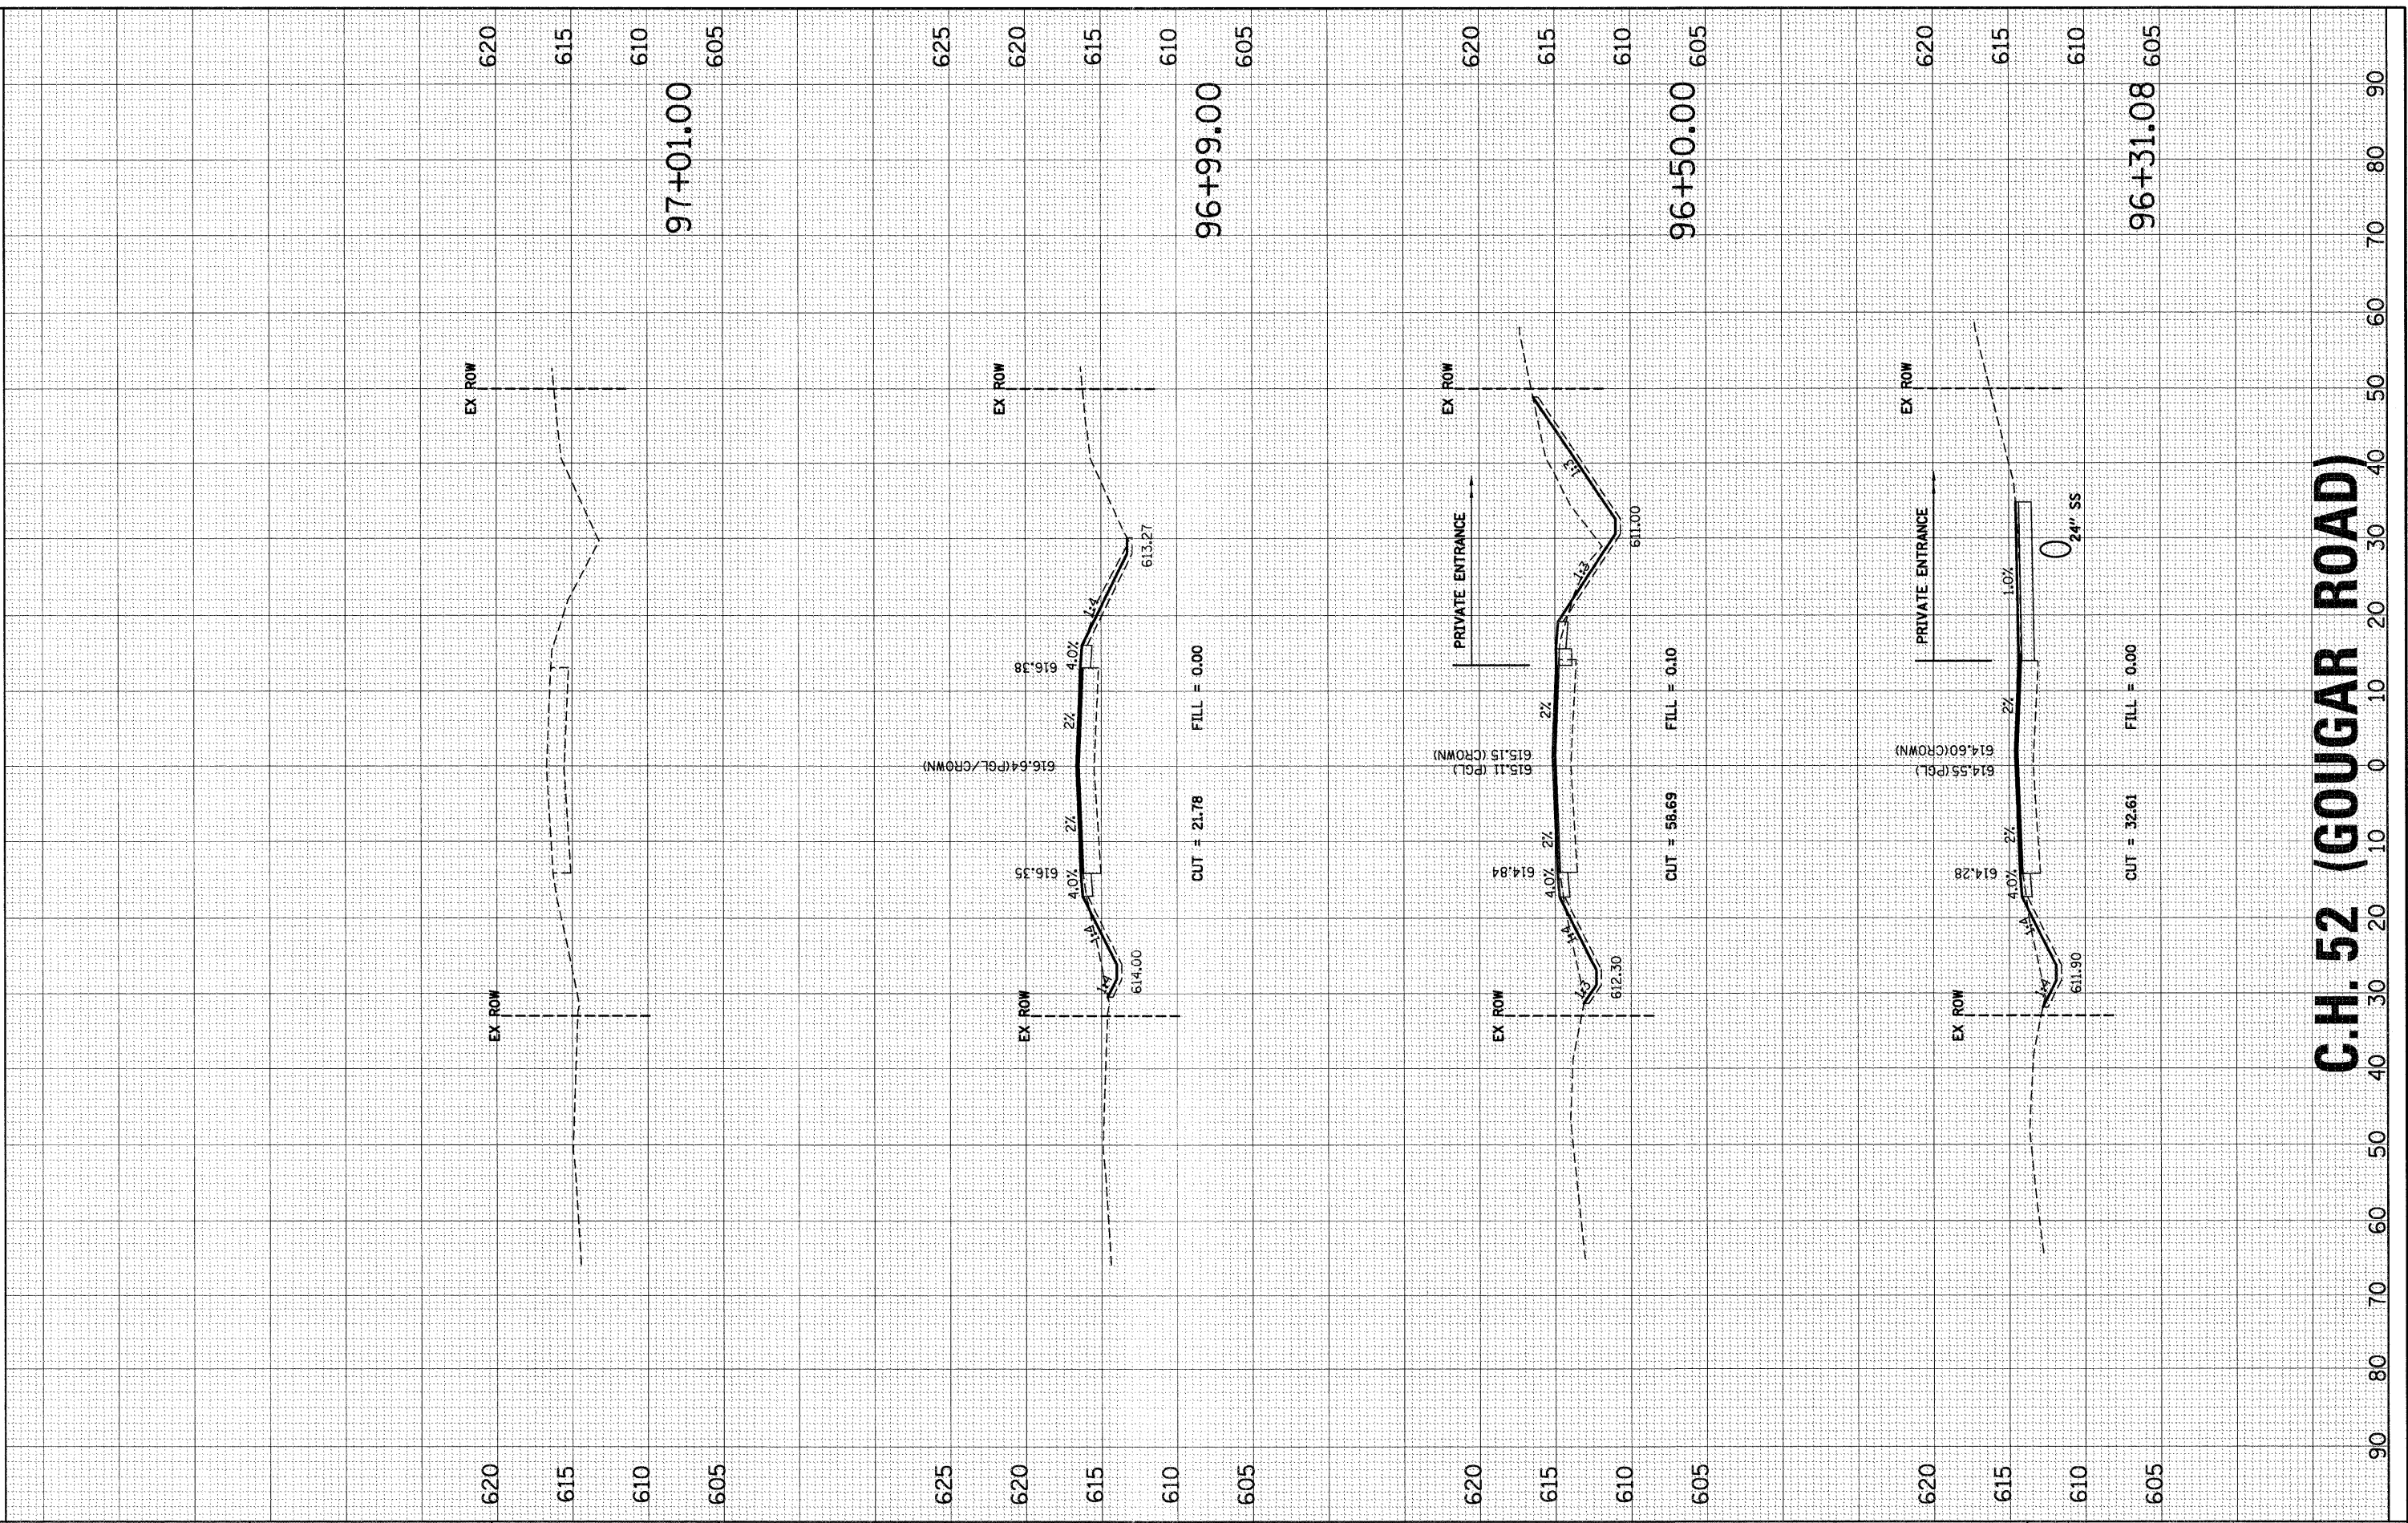

SEC Group, Inc.
 An ITR Group Company
 323 Alamo Drive
 Naperville, Illinois 60563
 Phone: 630.202.4100
 Fax: 630.202.4101
 www.secgroup.com

USER NAME = RBest	DESIGNED - BDC	REVISED -
FILE NAME = 056.07_x.dgn	DRAWN - RCB	REVISED -
PLOT SCALE =	CHECKED - APS	REVISED -
PLOT DATE = 11/8/2011	DATE - 11/8/11	REVISED -

**ILLINOIS DEPARTMENT OF TRANSPORTATION
 PROPOSED ROADWAY IMPROVEMENTS
 C.H. 52 (GOUGAR ROAD) AT U.S. ROUTE 30**

CROSS SECTIONS			
SCALE:	SHEET NO. 9 OF 9 SHEETS	STA. 96+31.08 TO STA. 97+01.00	

F.A.U. RTE. 367	SECTION NO. 07-00154-11-TL	COUNTY WILL	TOTAL SHEETS 70	SHEET NO. 70
FED. ROAD DIST. NO.		ILLINOIS FED. AID PROJECT		

C.H. 52 (GOUGAR ROAD)