


| | |
|----------|--|
| DATE | |
| BY | |
| DESIGNED | |
| DRAWN | |
| CHECKED | |
| PLANNED | |
| NOTED | |
| NO. | |

| | |
|----------|--|
| DATE | |
| BY | |
| DESIGNED | |
| DRAWN | |
| CHECKED | |
| PLANNED | |
| NOTED | |
| NO. | |

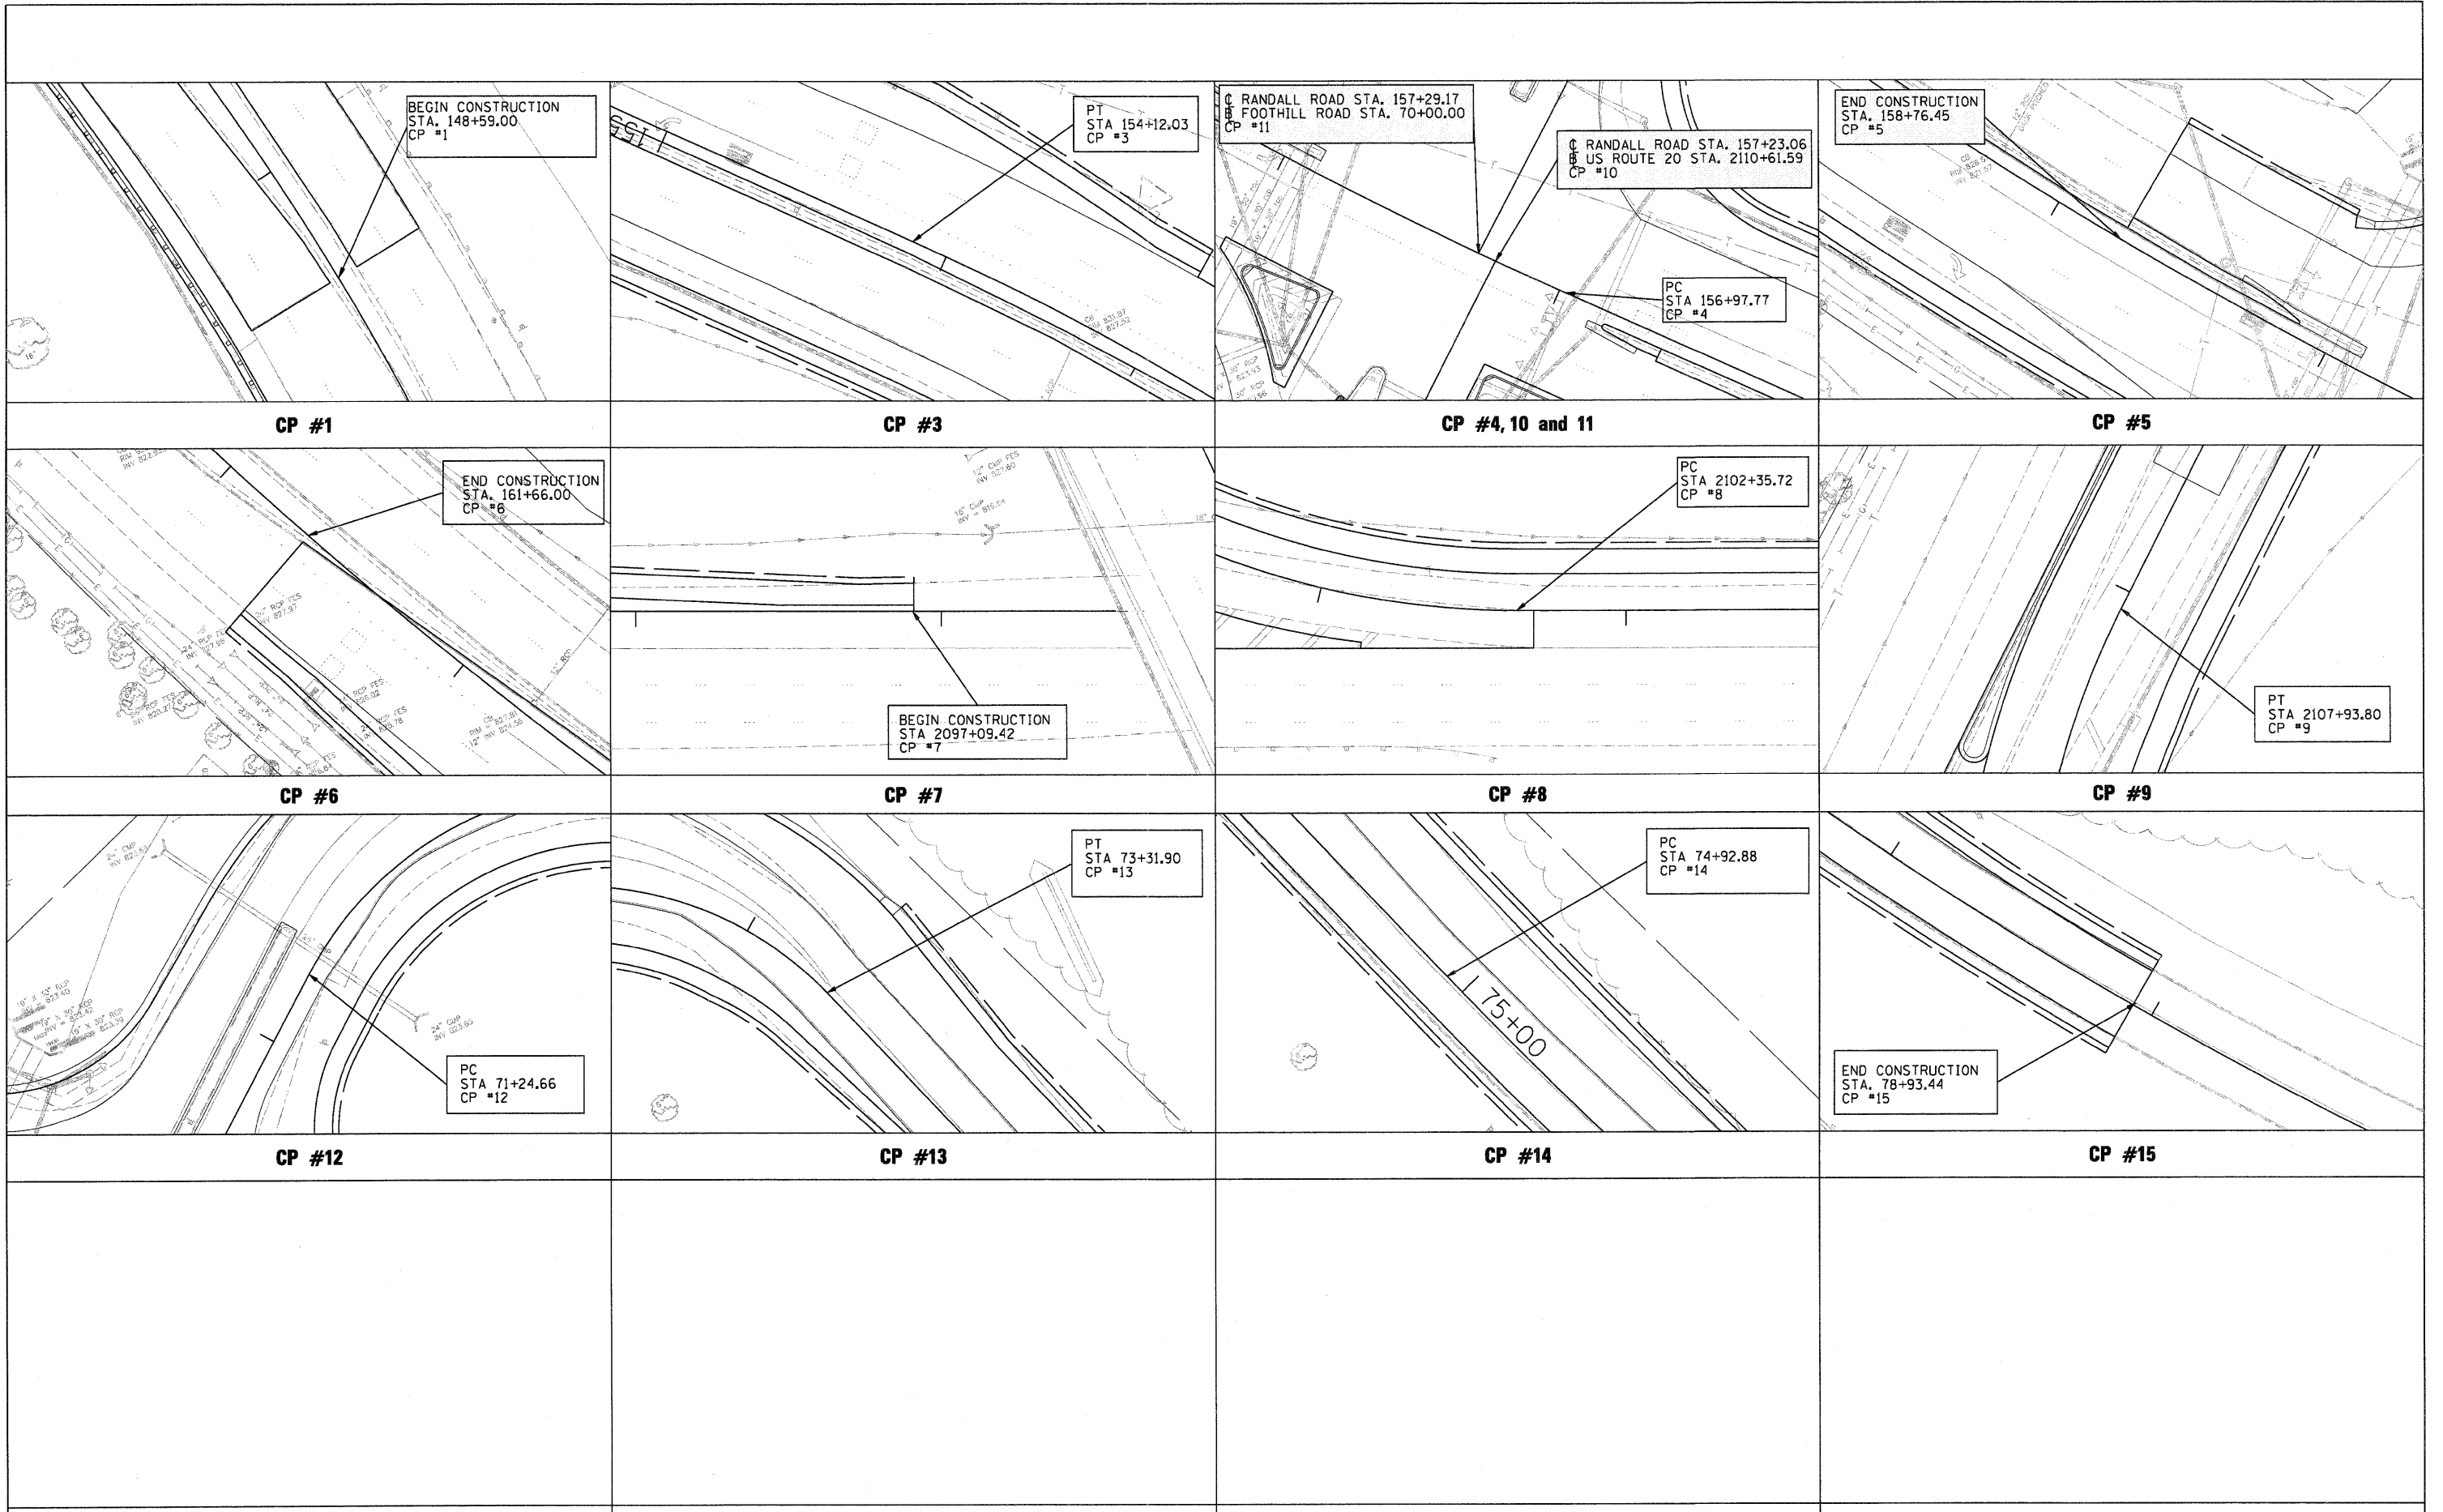

FILE NAME = D:\157207-SHT-ALT-02.DGN

USER NAME = mlopez
 PLOT SCALE = \$SCALE\$
 PLOT DATE = 10/24/2011

DESIGNED - ML
 DRAWN - BH
 CHECKED - DW
 DATE - 04-04-11

REVISED -
 REVISED -
 REVISED -
 REVISED -

**STATE OF ILLINOIS
 DEPARTMENT OF TRANSPORTATION**

**RANDALL ROAD AT US ROUTE 20 (FOOTHILL ROAD)
 ALIGNMENT AND TIE**

SCALE: 50'-1" SHEET NO. 2 OF 2 SHEETS STA. TO STA.

| | | | | |
|---|----------------|--------|--------------|-----------|
| F.A.P. RTE. | SECTION | COUNTY | TOTAL SHEETS | SHEET NO. |
| 336 | 06-00345-00-CH | KANE | 92 | 16 |
| CONTRACT NO. 63623 | | | | |
| FED. ROAD DIST. NO. 1 ILLINOIS FED. AID PROJECT | | | | |