


PLAN	DATE
REVISIONS	
NO. DESCRIPTION	
1. DATE	
2. BY	
3. CHECKED	
4. APPROVED	
5. DATE	
6. BY	
7. CHECKED	
8. APPROVED	
PROFILE	DATE
REVISIONS	
NO. DESCRIPTION	
1. DATE	
2. BY	
3. CHECKED	
4. APPROVED	
5. DATE	
6. BY	
7. CHECKED	
8. APPROVED	
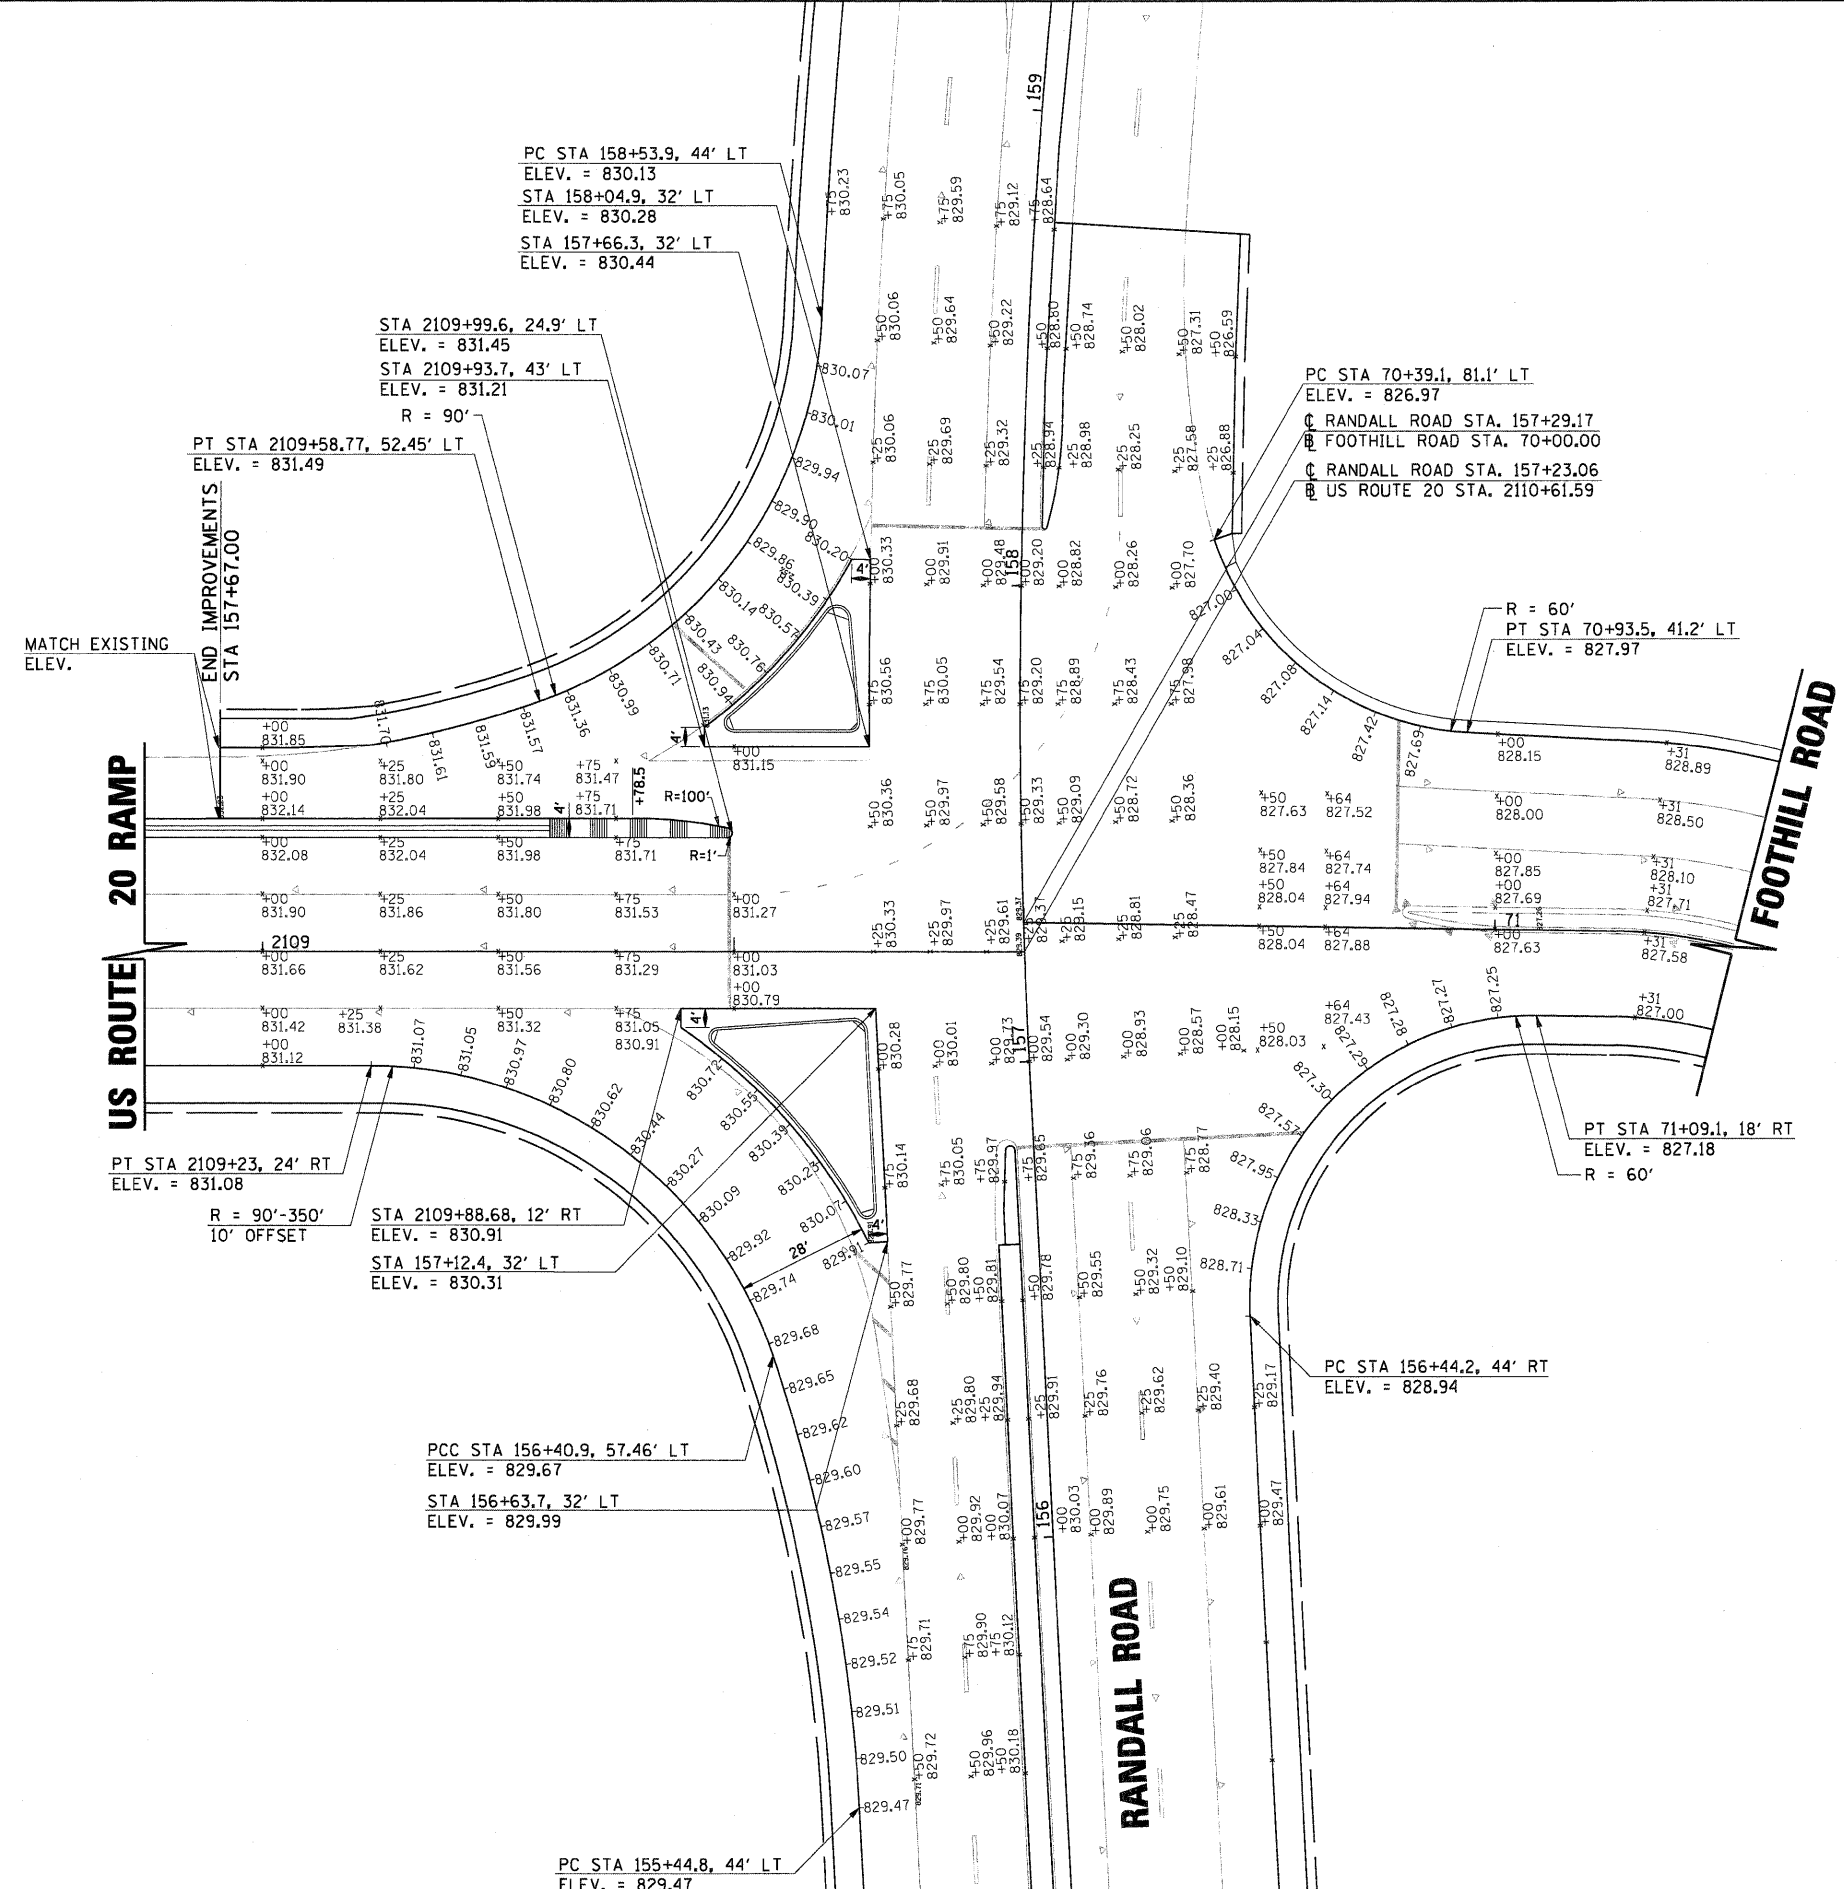

NOTE:
CURB RETURN ELEVATIONS ARE SHOWN AT 10'
INCREMENTS BEGINNING AT THE RANDALL ROAD
PC'S.

FILE NAME =	USER NAME = malopez	DESIGNED - ML	REVISED -	STATE OF ILLINOIS				F.A.P. RTE.	SECTION	COUNTY	TOTAL SHEETS	SHEET NO.
D1157207-SHT-INT-01.dgn		DRAWN - BH	REVISED -	DEPARTMENT OF TRANSPORTATION				336	06-00345-00-CH	KANE	92	27
		CHECKED - DWV	REVISED -	RANDALL ROAD AT US ROUTE 20 (FOOTHILL ROAD)				INTERSECTION DETAIL				
		DATE - 05-03-2011	REVISED -	SCALE: SHEET NO. 1 OF 1 SHEETS STA. TO STA.				FED. ROAD DIST. NO. 1 ILLINOIS FED. AID PROJECT				
								CONTRACT NO. 63623				