


PLAN	DATE
NO.	
NOTE BOOK	
NO.	
BY	
DATE	
APPROVED	
ALIGNED	
CHECKED	
PAID FILE NAME	

PROFILE	DATE
NO.	
NOTE BOOK	
NO.	
BY	
DATE	
APPROVED	
GRADES CHECKED	
CONTRACTOR	
NOTATION	

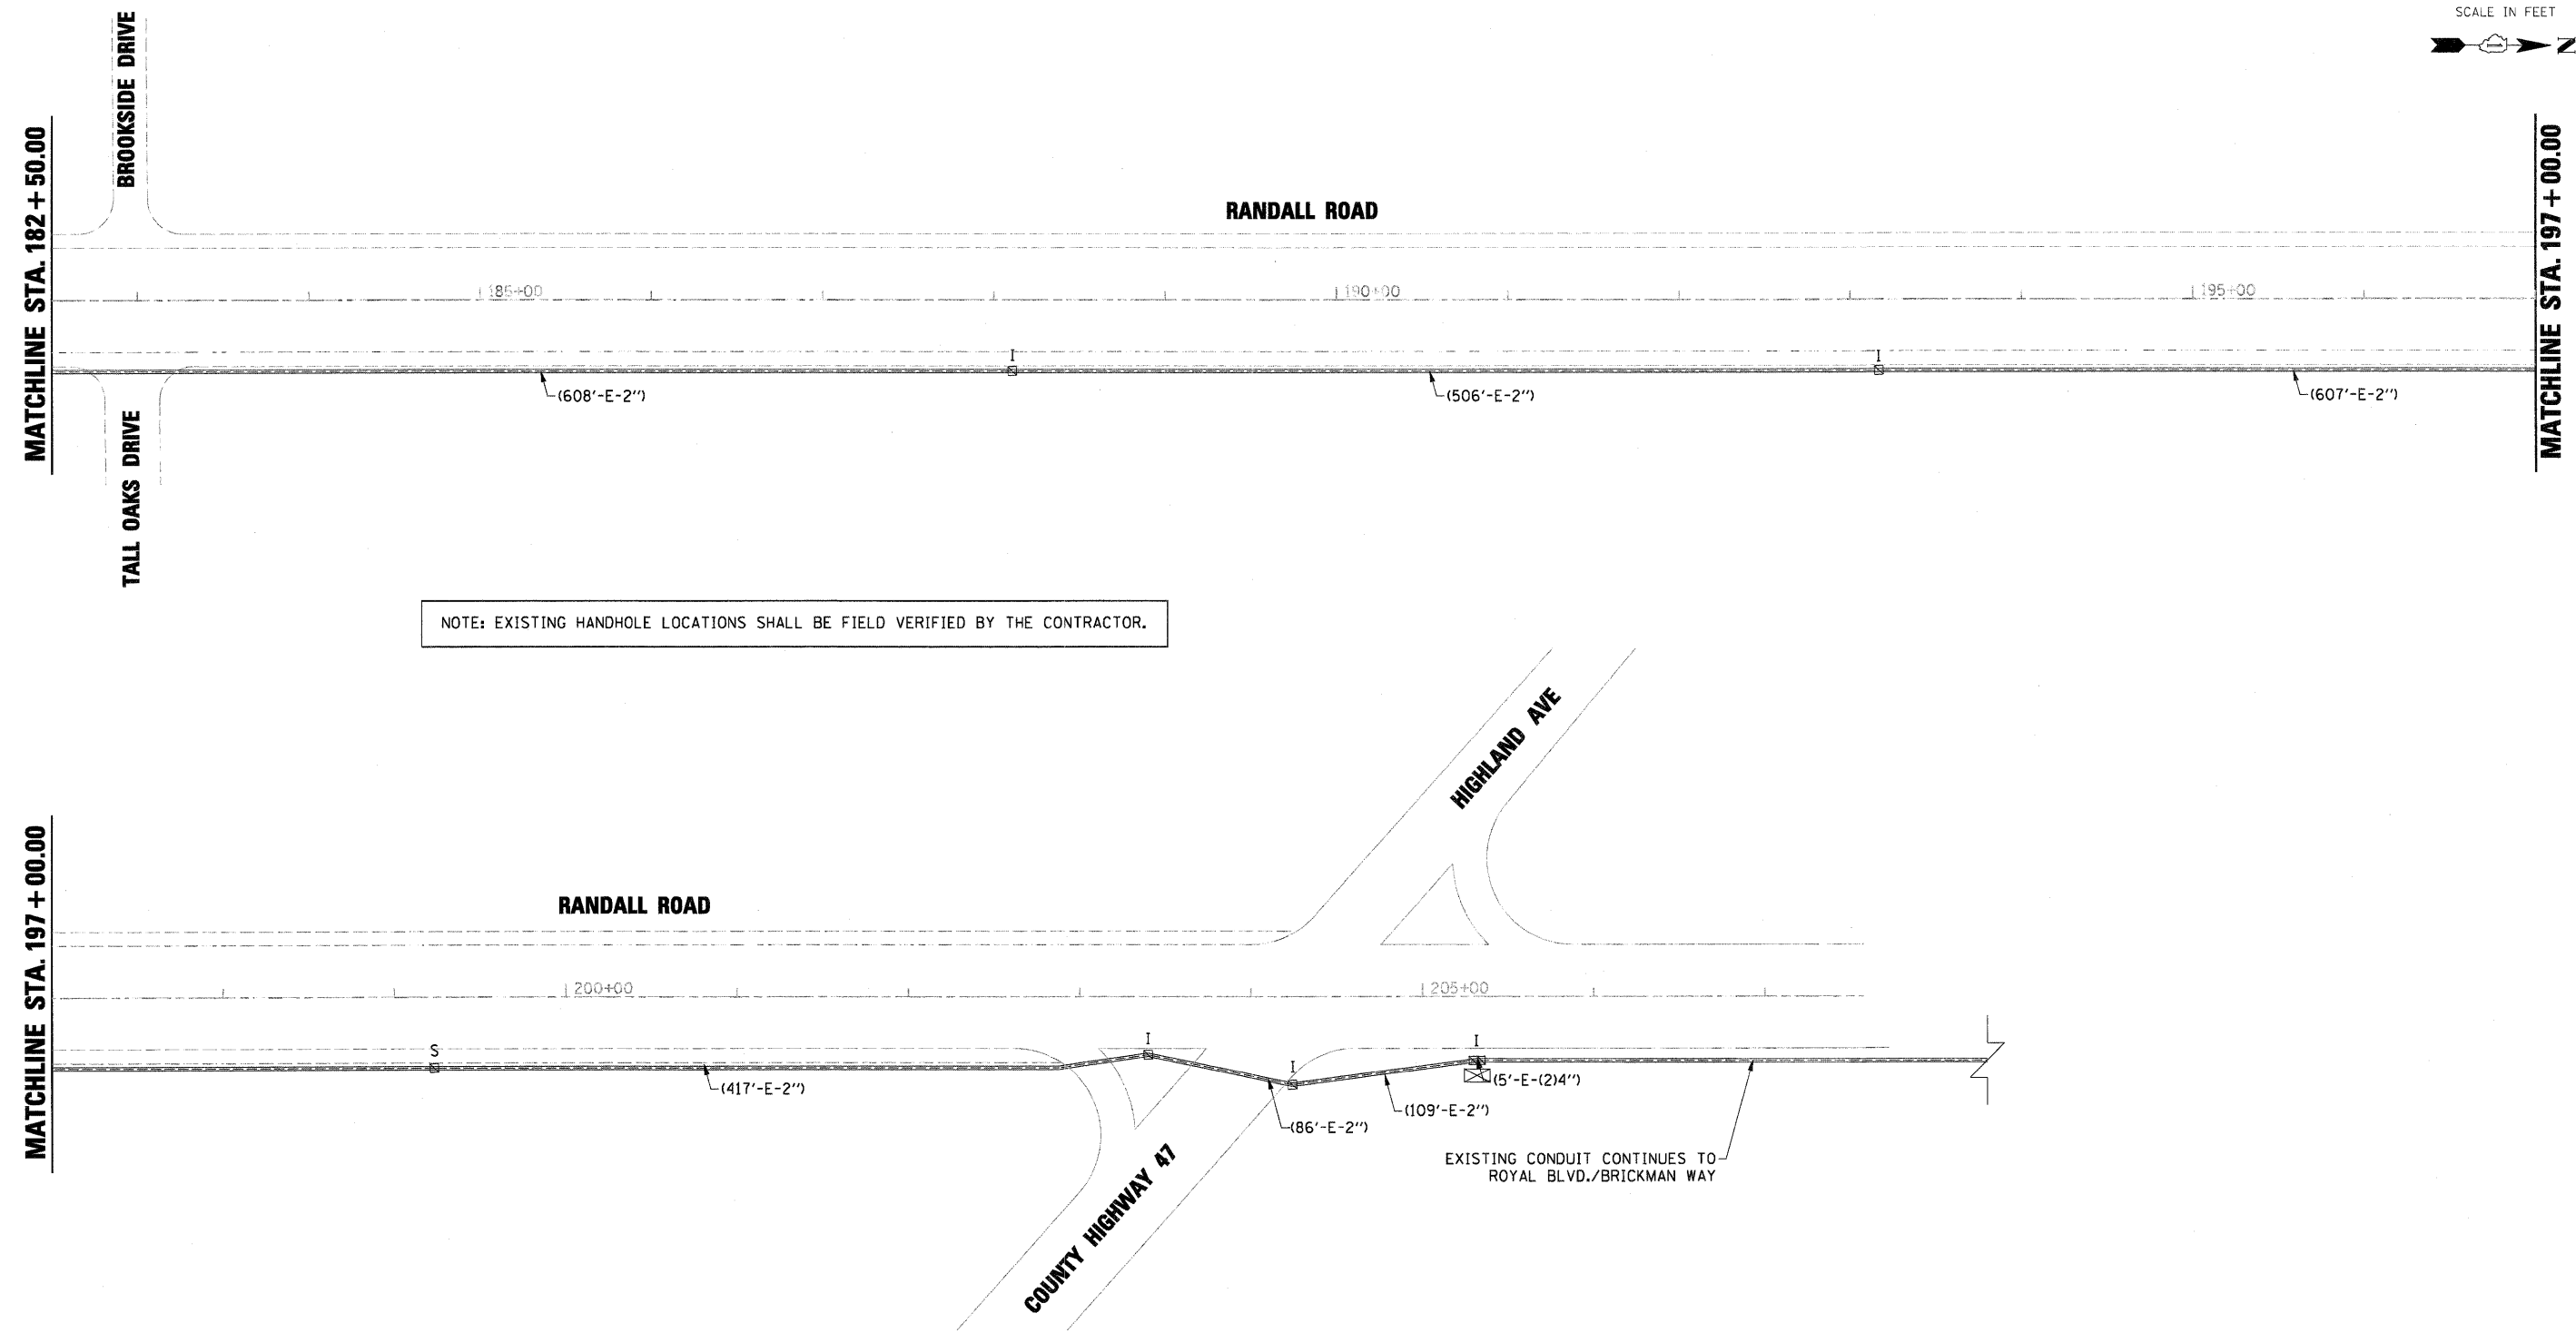

FILE NAME = D:\157287-SHT-TS11-INT\03.DGN

USER NAME = malopez	DESIGNED - BH	REVISED -
PLOT SCALE = \$SCALE\$	DRAWN - BH	REVISED -
PLOT DATE = 11/29/2011	CHECKED - DWW	REVISED -
	DATE - 05-09-2011	REVISED -

**STATE OF ILLINOIS
DEPARTMENT OF TRANSPORTATION**

**TEMPORARY TRAFFIC SIGNAL INTERCONNECT PLAN
RANDALL ROAD FROM WELD ROAD TO HIGHLAND AVENUE**

F.A.P. RTE.	SECTION	COUNTY	TOTAL SHEETS	SHEET NO.
336	06-00345-00-CH	KANE	92	35C
CONTRACT NO. 63623				
FED. ROAD DIST. NO. 1 ILLINOIS FED. AID PROJECT				

SCALE: SHEET NO. OF SHEETS STA. TO STA.