


PLAN	DATE
SUBMITTED	BY
ALIGNED	CHECKED
BY	DATE
FILE NAME	

PROFILE	DATE
SUBMITTED	BY
GRADES CHECKED	CHECKED
BY	DATE
STRUCTURE NOTATIONS	CHKD

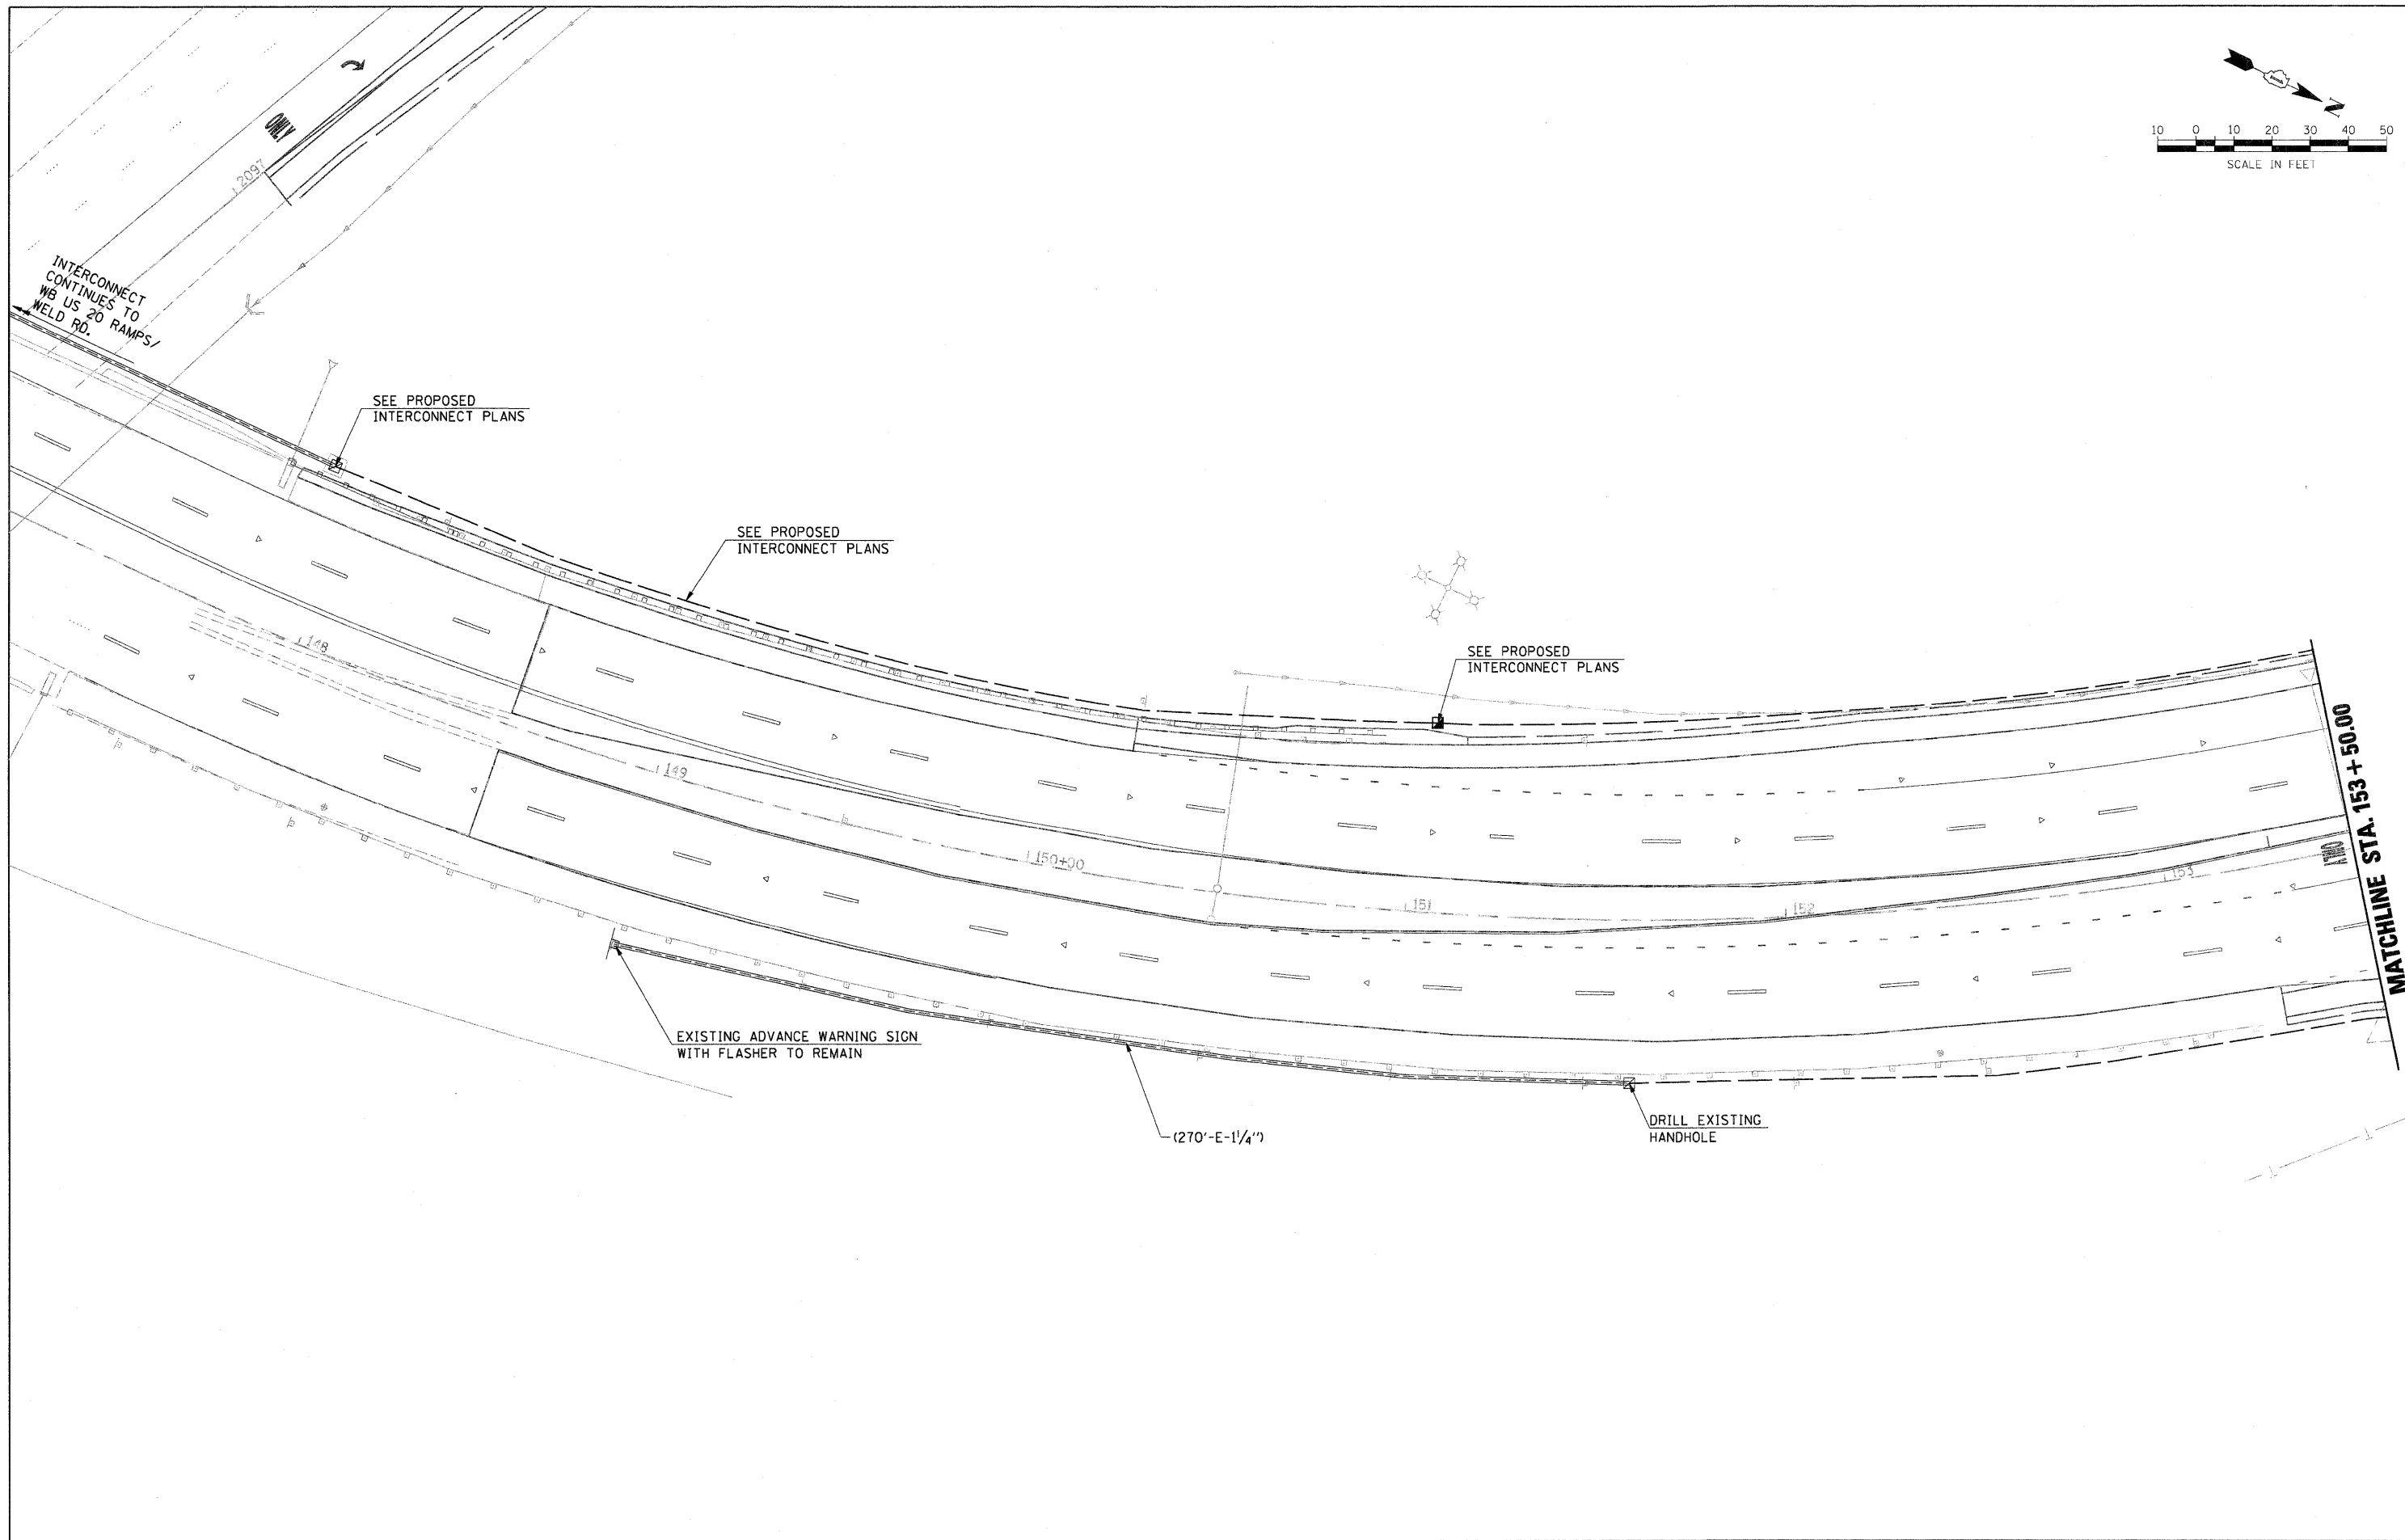

FILE NAME =	USER NAME = melopez
D:\157287-SHT-TS07-PLAN.DGN	

DESIGNED - BH	REVISED -
DRAWN - BH	REVISED -
CHECKED - DWW	REVISED -
DATE - 05-09-2011	REVISED -

PLOT SCALE = *SCALE*
PLOT DATE = 11/29/2011

**STATE OF ILLINOIS
DEPARTMENT OF TRANSPORTATION**

**PROPOSED TRAFFIC SIGNAL INSTALLATION PLAN
RANDALL RD AT US RTE 20 WB OFF RAMP (FOOTHILL RD)**

F.A.P. RTE.	SECTION	COUNTY	TOTAL SHEETS	SHEET NO.
336	06-00345-00-CH	KANE	92	37
FED. ROAD DIST. NO. 1 ILLINOIS FED. AID PROJECT			CONTRACT NO. 63623	

SCALE:	SHEET NO.	OF	SHEETS	STA.	TO	STA.
--------	-----------	----	--------	------	----	------