


PLAN	DATE
NO.	
BY	
DATE	
REVISIONS	
NO.	
BY	
DATE	
DESCRIPTION	
1	
2	
3	
4	
5	

PROFILE	DATE
NO.	
BY	
DATE	
REVISIONS	
NO.	
BY	
DATE	
DESCRIPTION	
1	
2	
3	
4	
5	

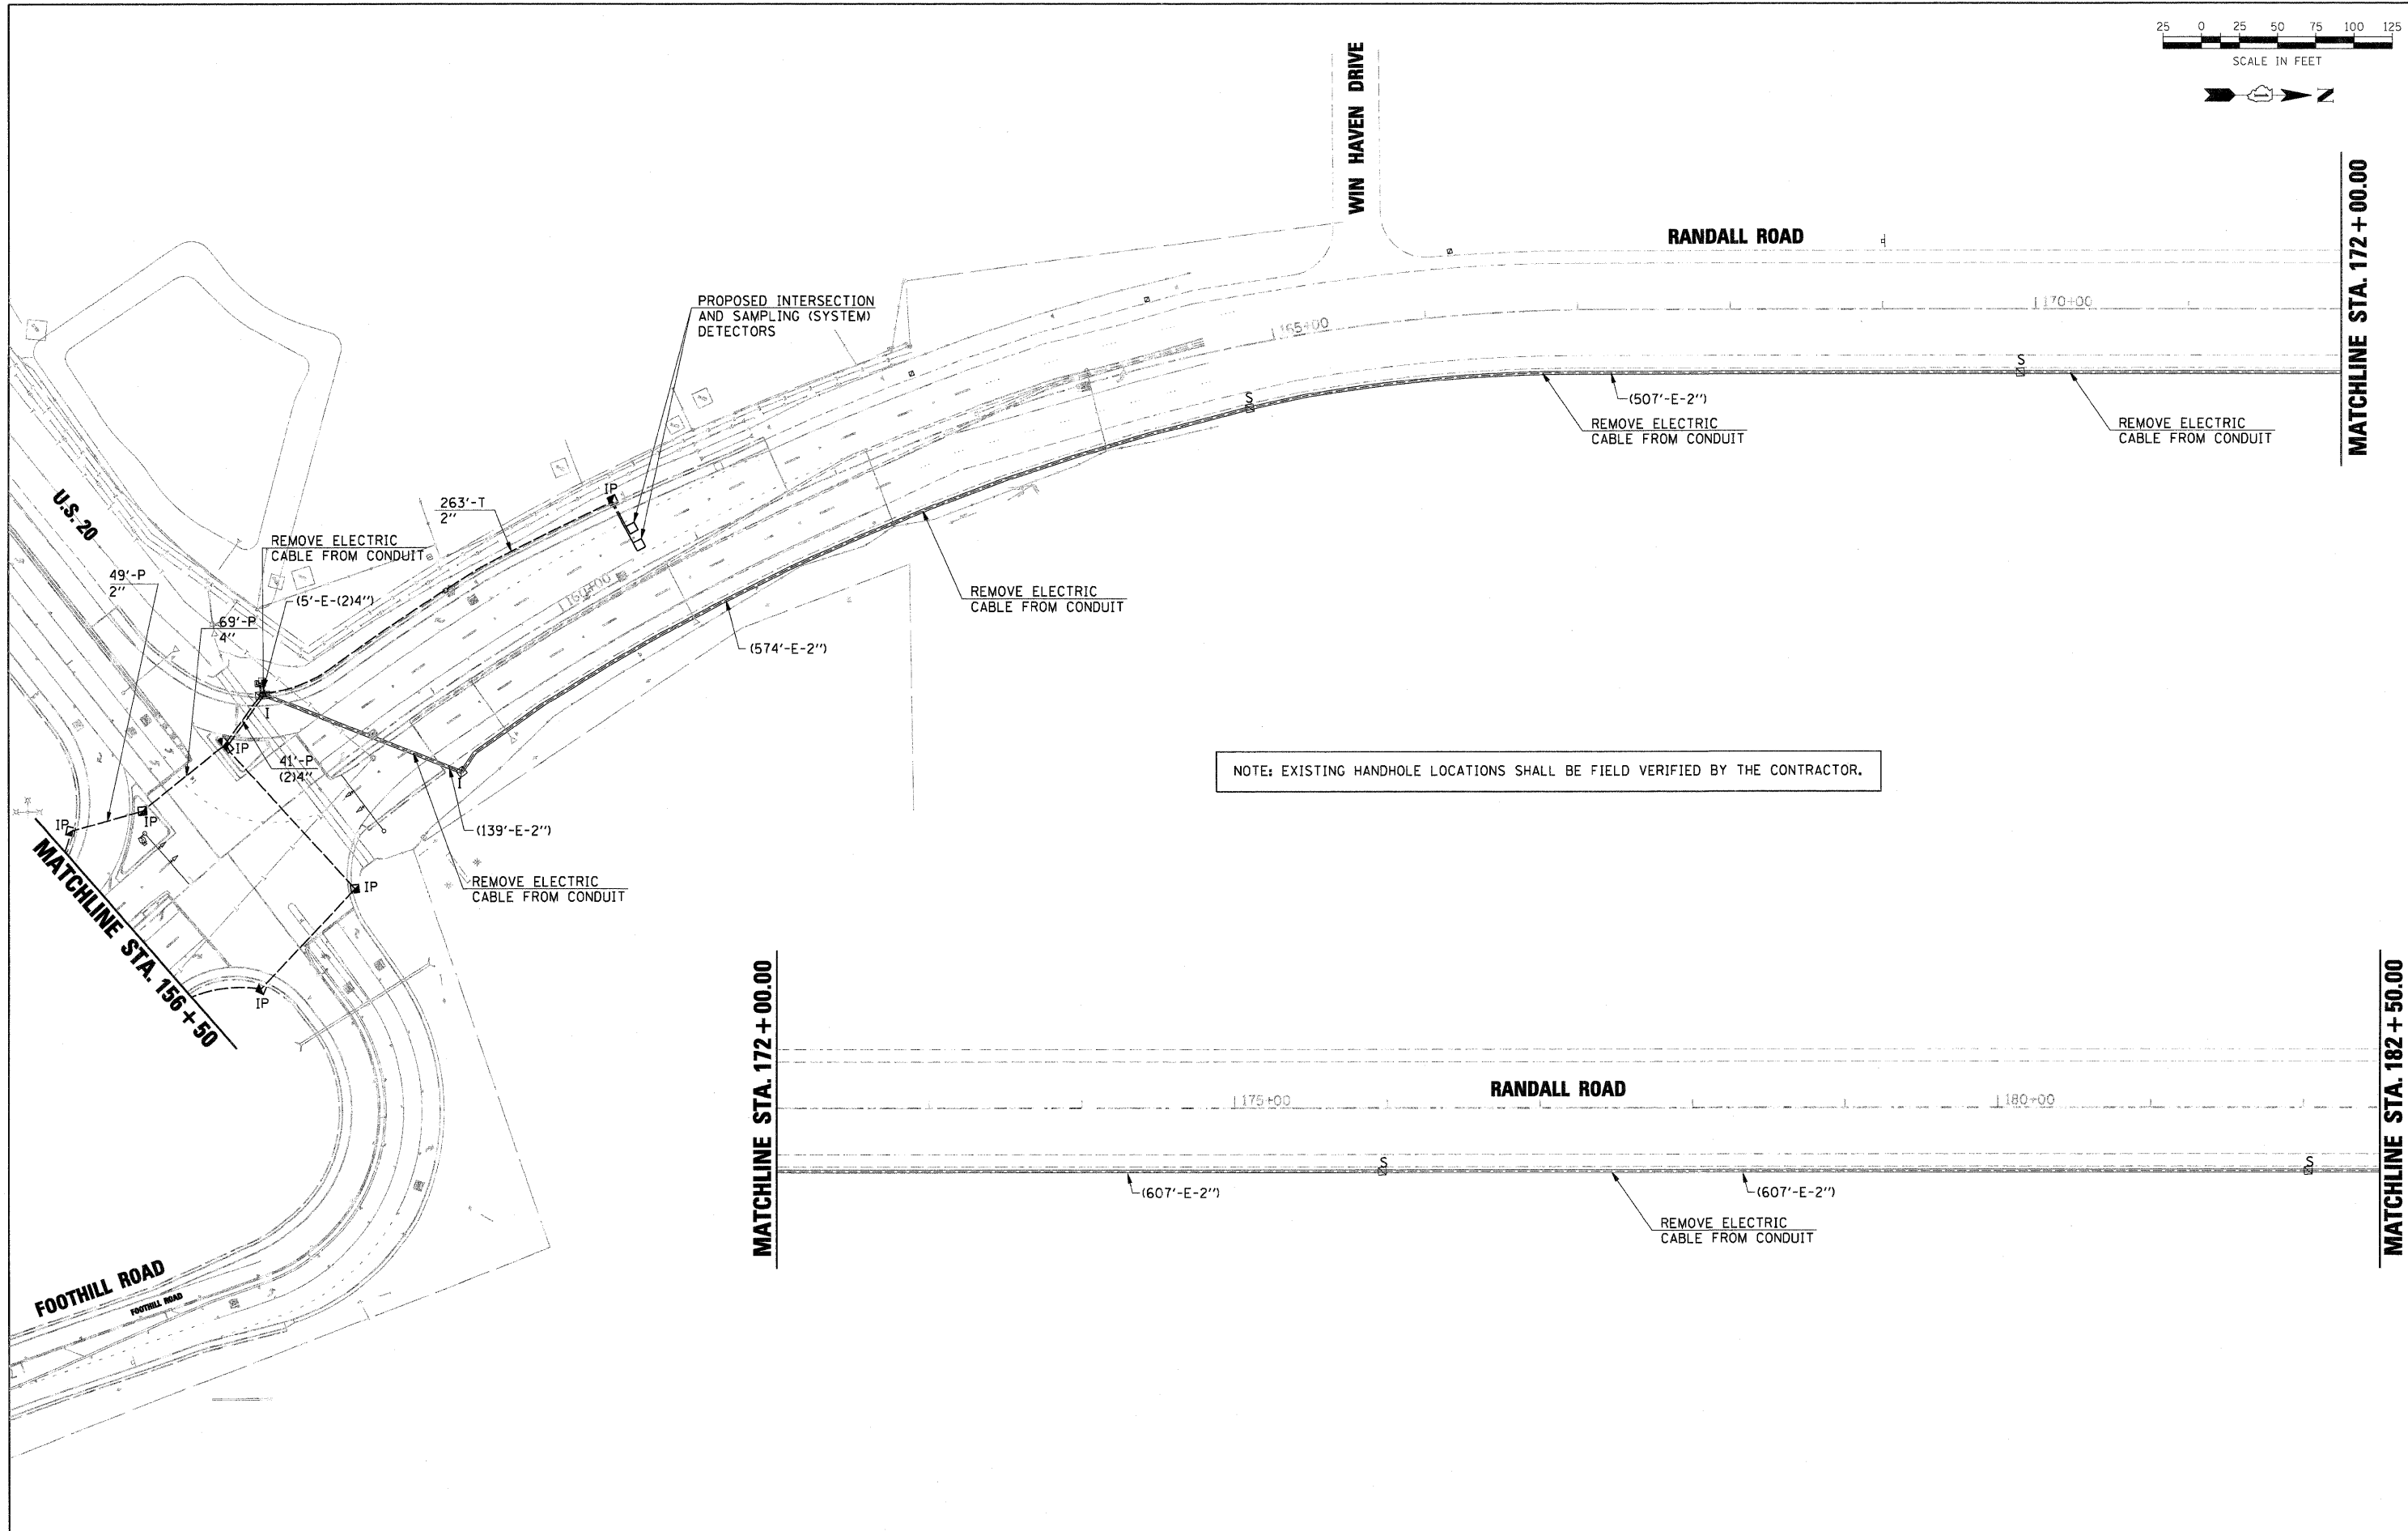

FILE NAME = D:\1157287-SHT-TS123-IN\102.DGN

USER NAME = melopez	DESIGNED - BH	REVISED -
PLOT SCALE = *SCALE*	DRAWN - BH	REVISED -
PLOT DATE = 11/29/2011	CHECKED - DW	REVISED -
	DATE - 05-09-2011	REVISED -

**STATE OF ILLINOIS
DEPARTMENT OF TRANSPORTATION**

**PROPOSED TRAFFIC SIGNAL INTERCONNECT PLAN
RANDALL ROAD FROM WELD ROAD TO HIGHLAND AVENUE**

SCALE: SHEET NO. OF SHEETS STA. TO STA.

F.A.P. R.T.E.	SECTION	COUNTY	TOTAL SHEETS	SHEET NO.
336	06-00345-00-CH	KANE	92	40
CONTRACT NO. 63623				
FED. ROAD DIST. NO. 1 ILLINOIS FED. AID PROJECT				