


NOTE: EXISTING HANDHOLE LOCATIONS SHALL BE FIELD VERIFIED BY THE CONTRACTOR.

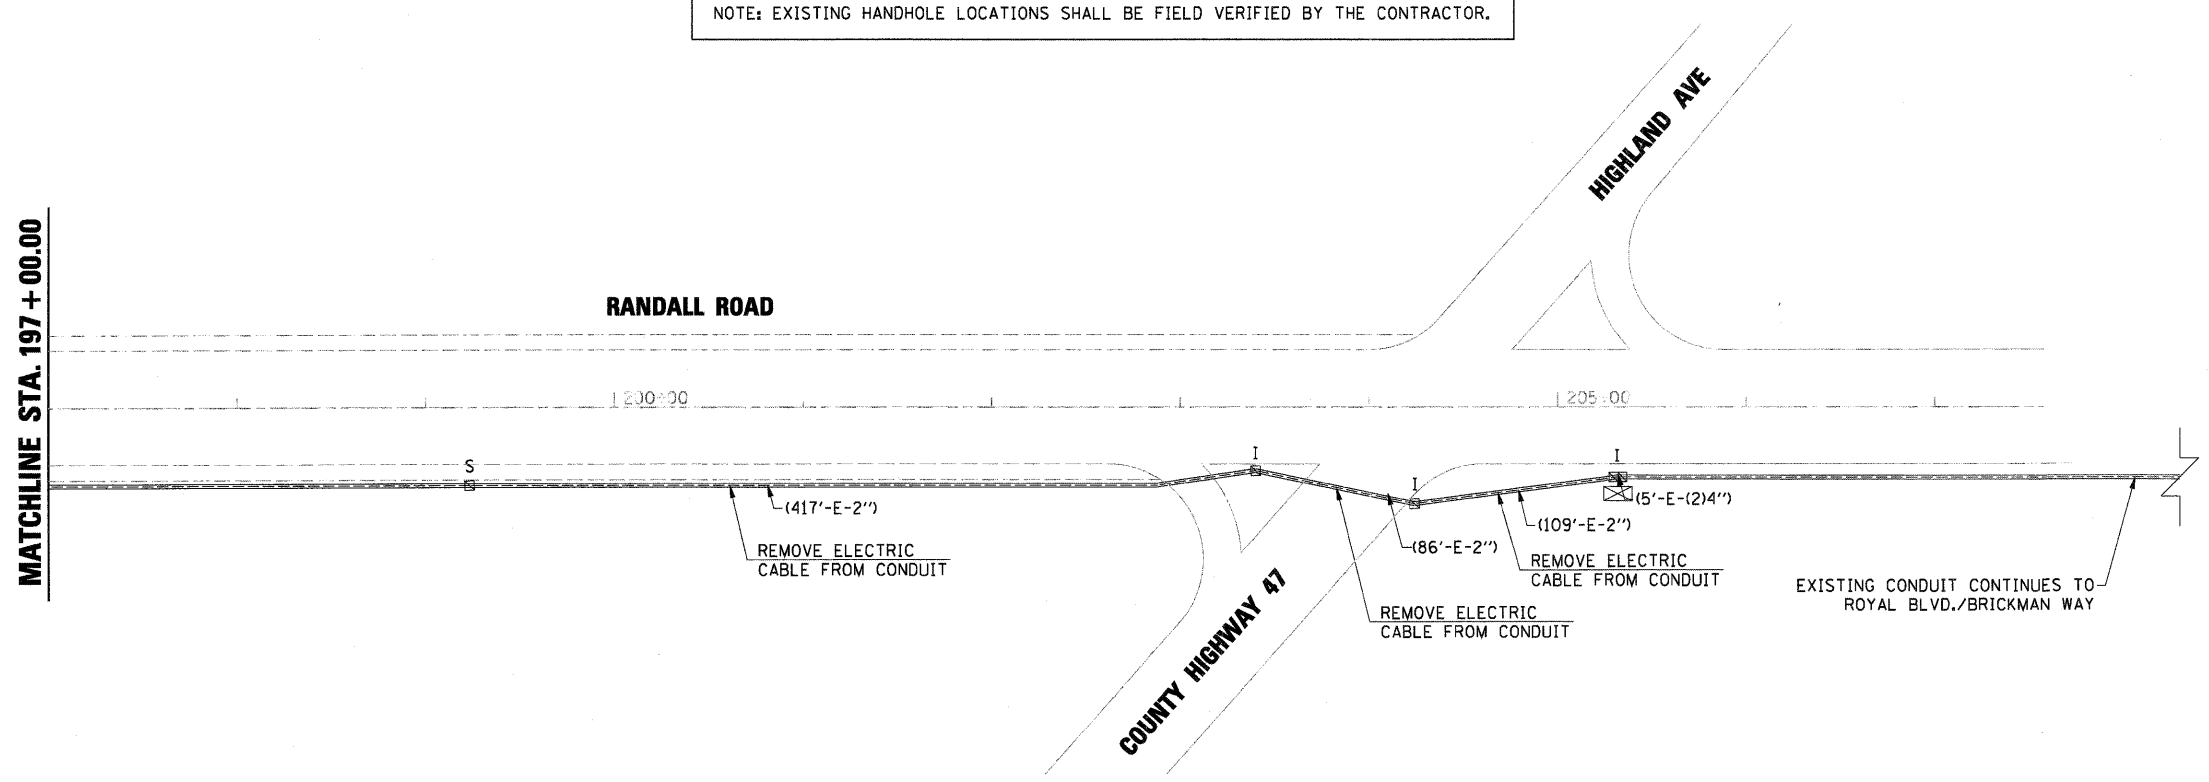

PLAN	DATE
NO.	BY
NOTE BOOK	DESIGNED
NO.	CHECKED
	DATE
	BY
	CHECKED
	DATE

PROFILE	DATE
NO.	BY
NOTE BOOK	DESIGNED
NO.	CHECKED
	DATE
	BY
	CHECKED
	DATE

FILE NAME = D:\157207-SHT-TS12C-INT03.DGN

USER NAME = malopez  
 DESIGNED - BH  
 DRAWN - BH  
 CHECKED - DWW  
 DATE - 05-09-2011

REVISED -  
 REVISED -  
 REVISED -  
 REVISED -

STATE OF ILLINOIS  
 DEPARTMENT OF TRANSPORTATION

PROPOSED TRAFFIC SIGNAL INTERCONNECT PLAN  
 RANDALL ROAD FROM WELD ROAD TO HIGHLAND AVENUE

F.A.P. RTE.	SECTION	COUNTY	TOTAL SHEETS	SHEET NO.
336	06-00345-00-CH	KANE	92	41
CONTRACT NO. 63623				
FED. ROAD DIST. NO. 1 ILLINOIS FED. AID PROJECT				

SCALE: SHEET NO. OF SHEETS STA. TO STA.