


DATE	
BY	
SURVEYED	
TEMPLATE	
AREAS CHECKED	
FINAL SURVEY NOTE BOOK NO.	

DATE	
BY	
SURVEYED	
TEMPLATE	
AREAS CHECKED	
ORIGINAL SURVEY NOTE BOOK NO.	

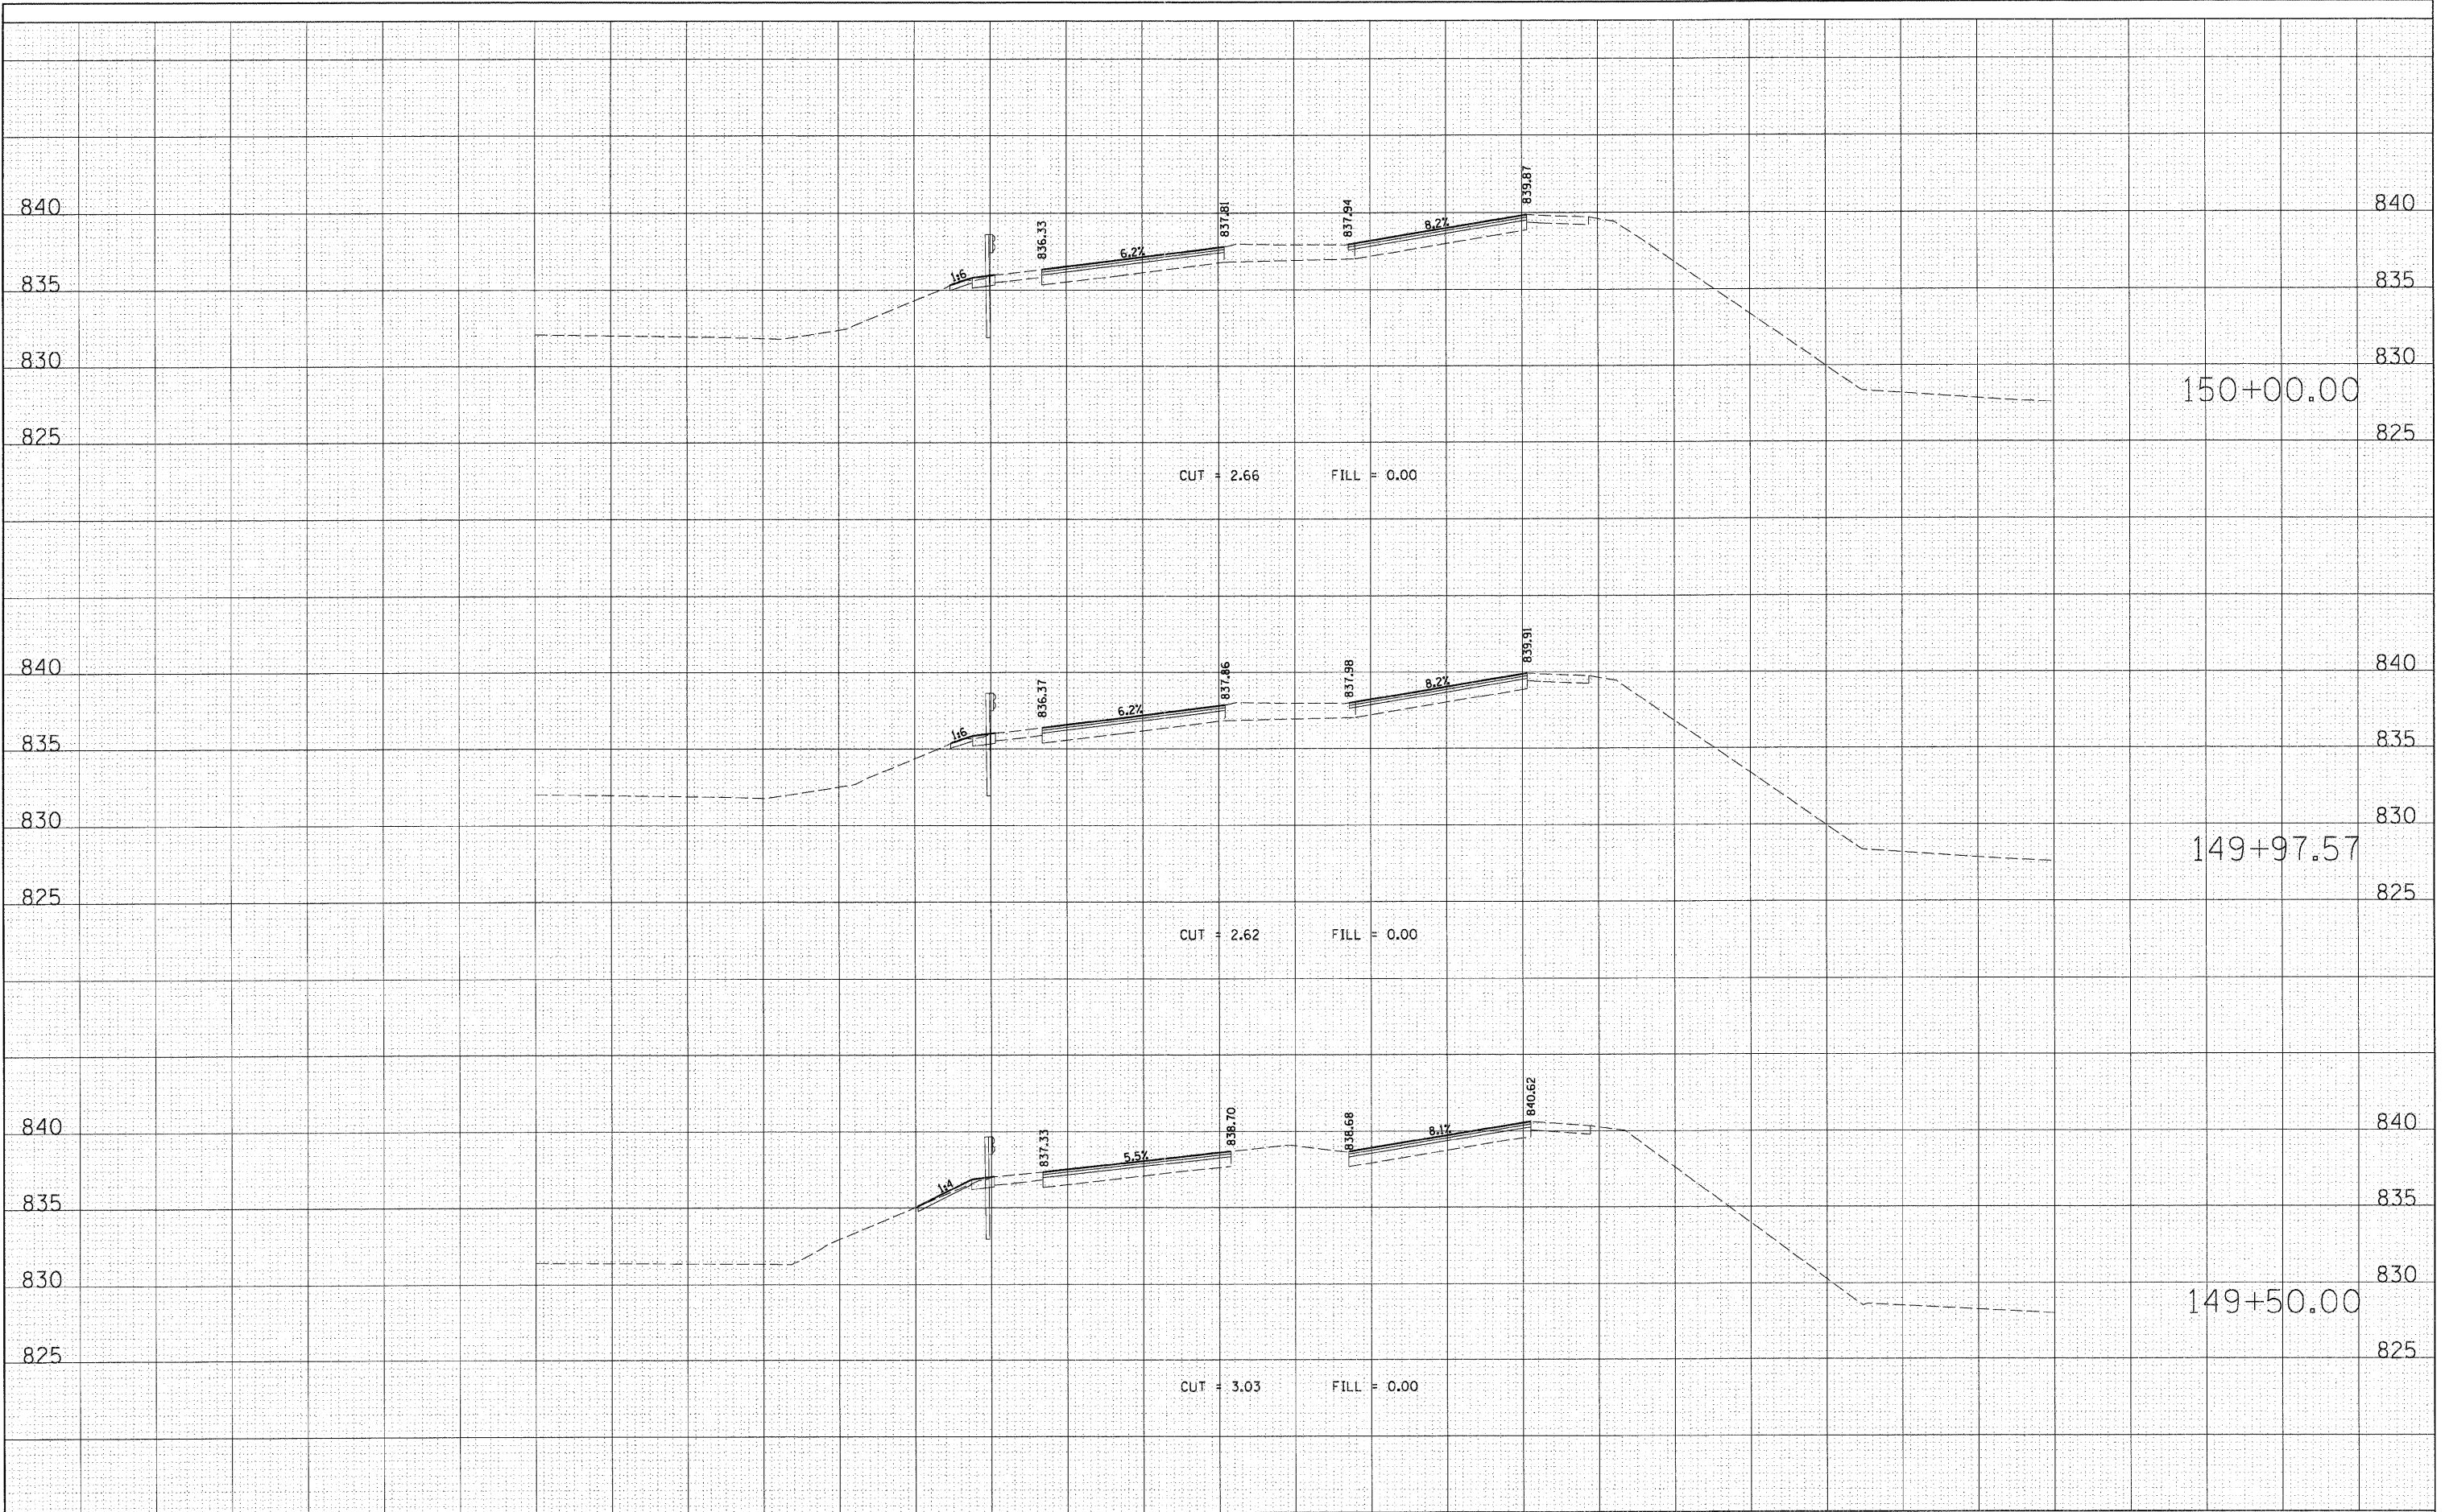

FILE NAME = D:\157287_SHT.XS.RANDALL.DGN	USER NAME = mlopez	DESIGNED -	REVISED -	<b>STATE OF ILLINOIS DEPARTMENT OF TRANSPORTATION</b>	<b>RANDALL ROAD AT US ROUTE 20 (FOOTHILL ROAD) CROSS SECTION SHEET - RANDALL ROAD</b>	F.A.P. R.T.L.	SECTION	COUNTY	TOTAL SHEETS	SHEET NO.
PLOT SCALE = *SCALE*	CHECKED -	REVISED -	336			06-00345-00-CH	KANE	92	58	
PLOT DATE = 10/24/2011	DATE -	REVISED -	SCALE: 1" = 10' SHEET NO. OF SHEETS STA. 149+50.00 TO STA. 150+00.00			FED. ROAD DIST. NO. 1 ILLINOIS FED. AID PROJECT		CONTRACT NO. 63623		