


FINAL SURVEY	SURVEYED	DATE
NOTE BOOK	TEMPLATE	BY
NO.	AREAS CHECKED	

ORIGINAL SURVEY	SURVEYED	DATE
NOTE BOOK	TEMPLATE	BY
NO.	AREAS CHECKED	

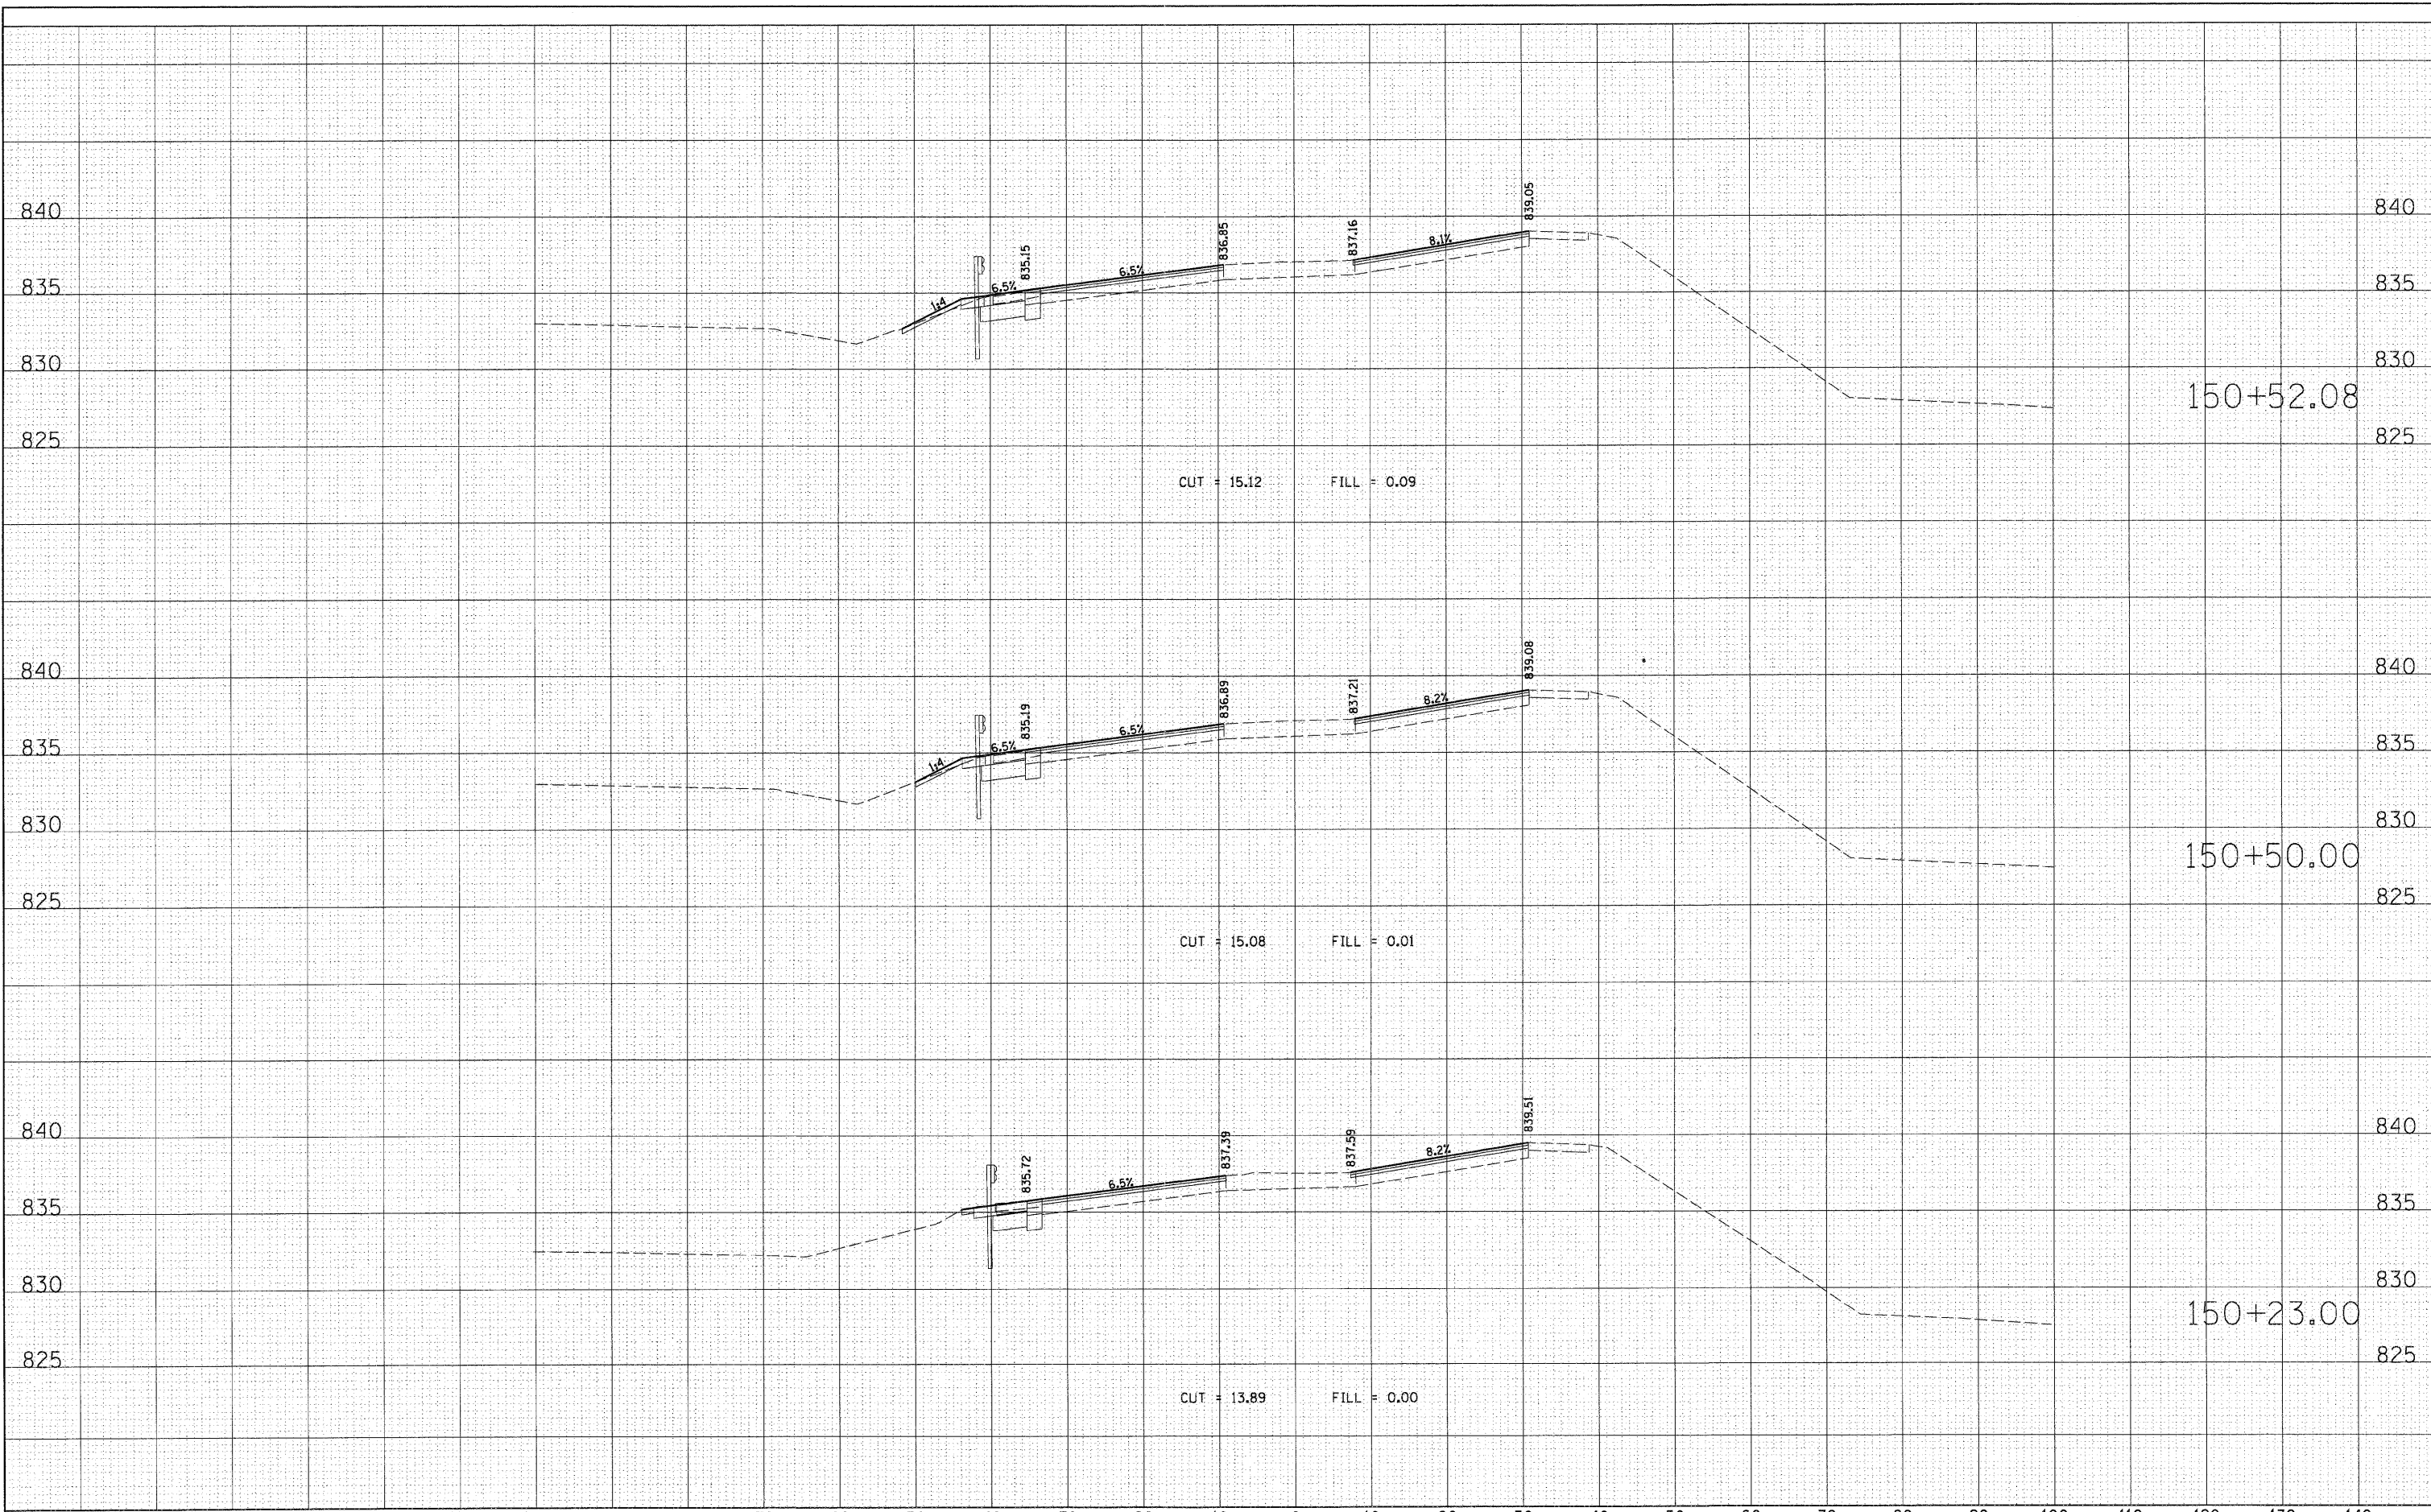

FILE NAME = D:\157207.SHT.XS_RANDALL.DGN	USER NAME = mlopez	DESIGNED -	REVISED -	<b>STATE OF ILLINOIS DEPARTMENT OF TRANSPORTATION</b>	<b>RANDALL ROAD AT US ROUTE 20 (FOOTHILL ROAD) CROSS SECTION SHEET - RANDALL ROAD</b>		F.A.P. RTE. 336	SECTION 06-00345-00-CH	COUNTY KANE	TOTAL SHEETS 92	SHEET NO. 59	
	PLOT SCALE = 1/8" = 10'	DRAWN -	REVISED -		SCALE: 1" = 10'	SHEET NO. OF SHEETS	STA. 150+23.00 TO STA. 150+52.08	CONTRACT NO. 63623				
	PLOT DATE = 10/24/2011	CHECKED -	REVISED -		FED. ROAD DIST. NO. 1 ILLINOIS FED. AID PROJECT							
		DATE -	REVISED -									