


FINAL SURVEY	DATE
NO. _____	
NOTE BOOK	BY
NO. _____	
SURVEYED	DATE
AREAS CHECKED	
TEMPLATE	
AREAS CHECKED	

ORIGINAL SURVEY	DATE
NO. _____	
NOTE BOOK	BY
NO. _____	
SURVEYED	DATE
AREAS CHECKED	
TEMPLATE	
AREAS CHECKED	

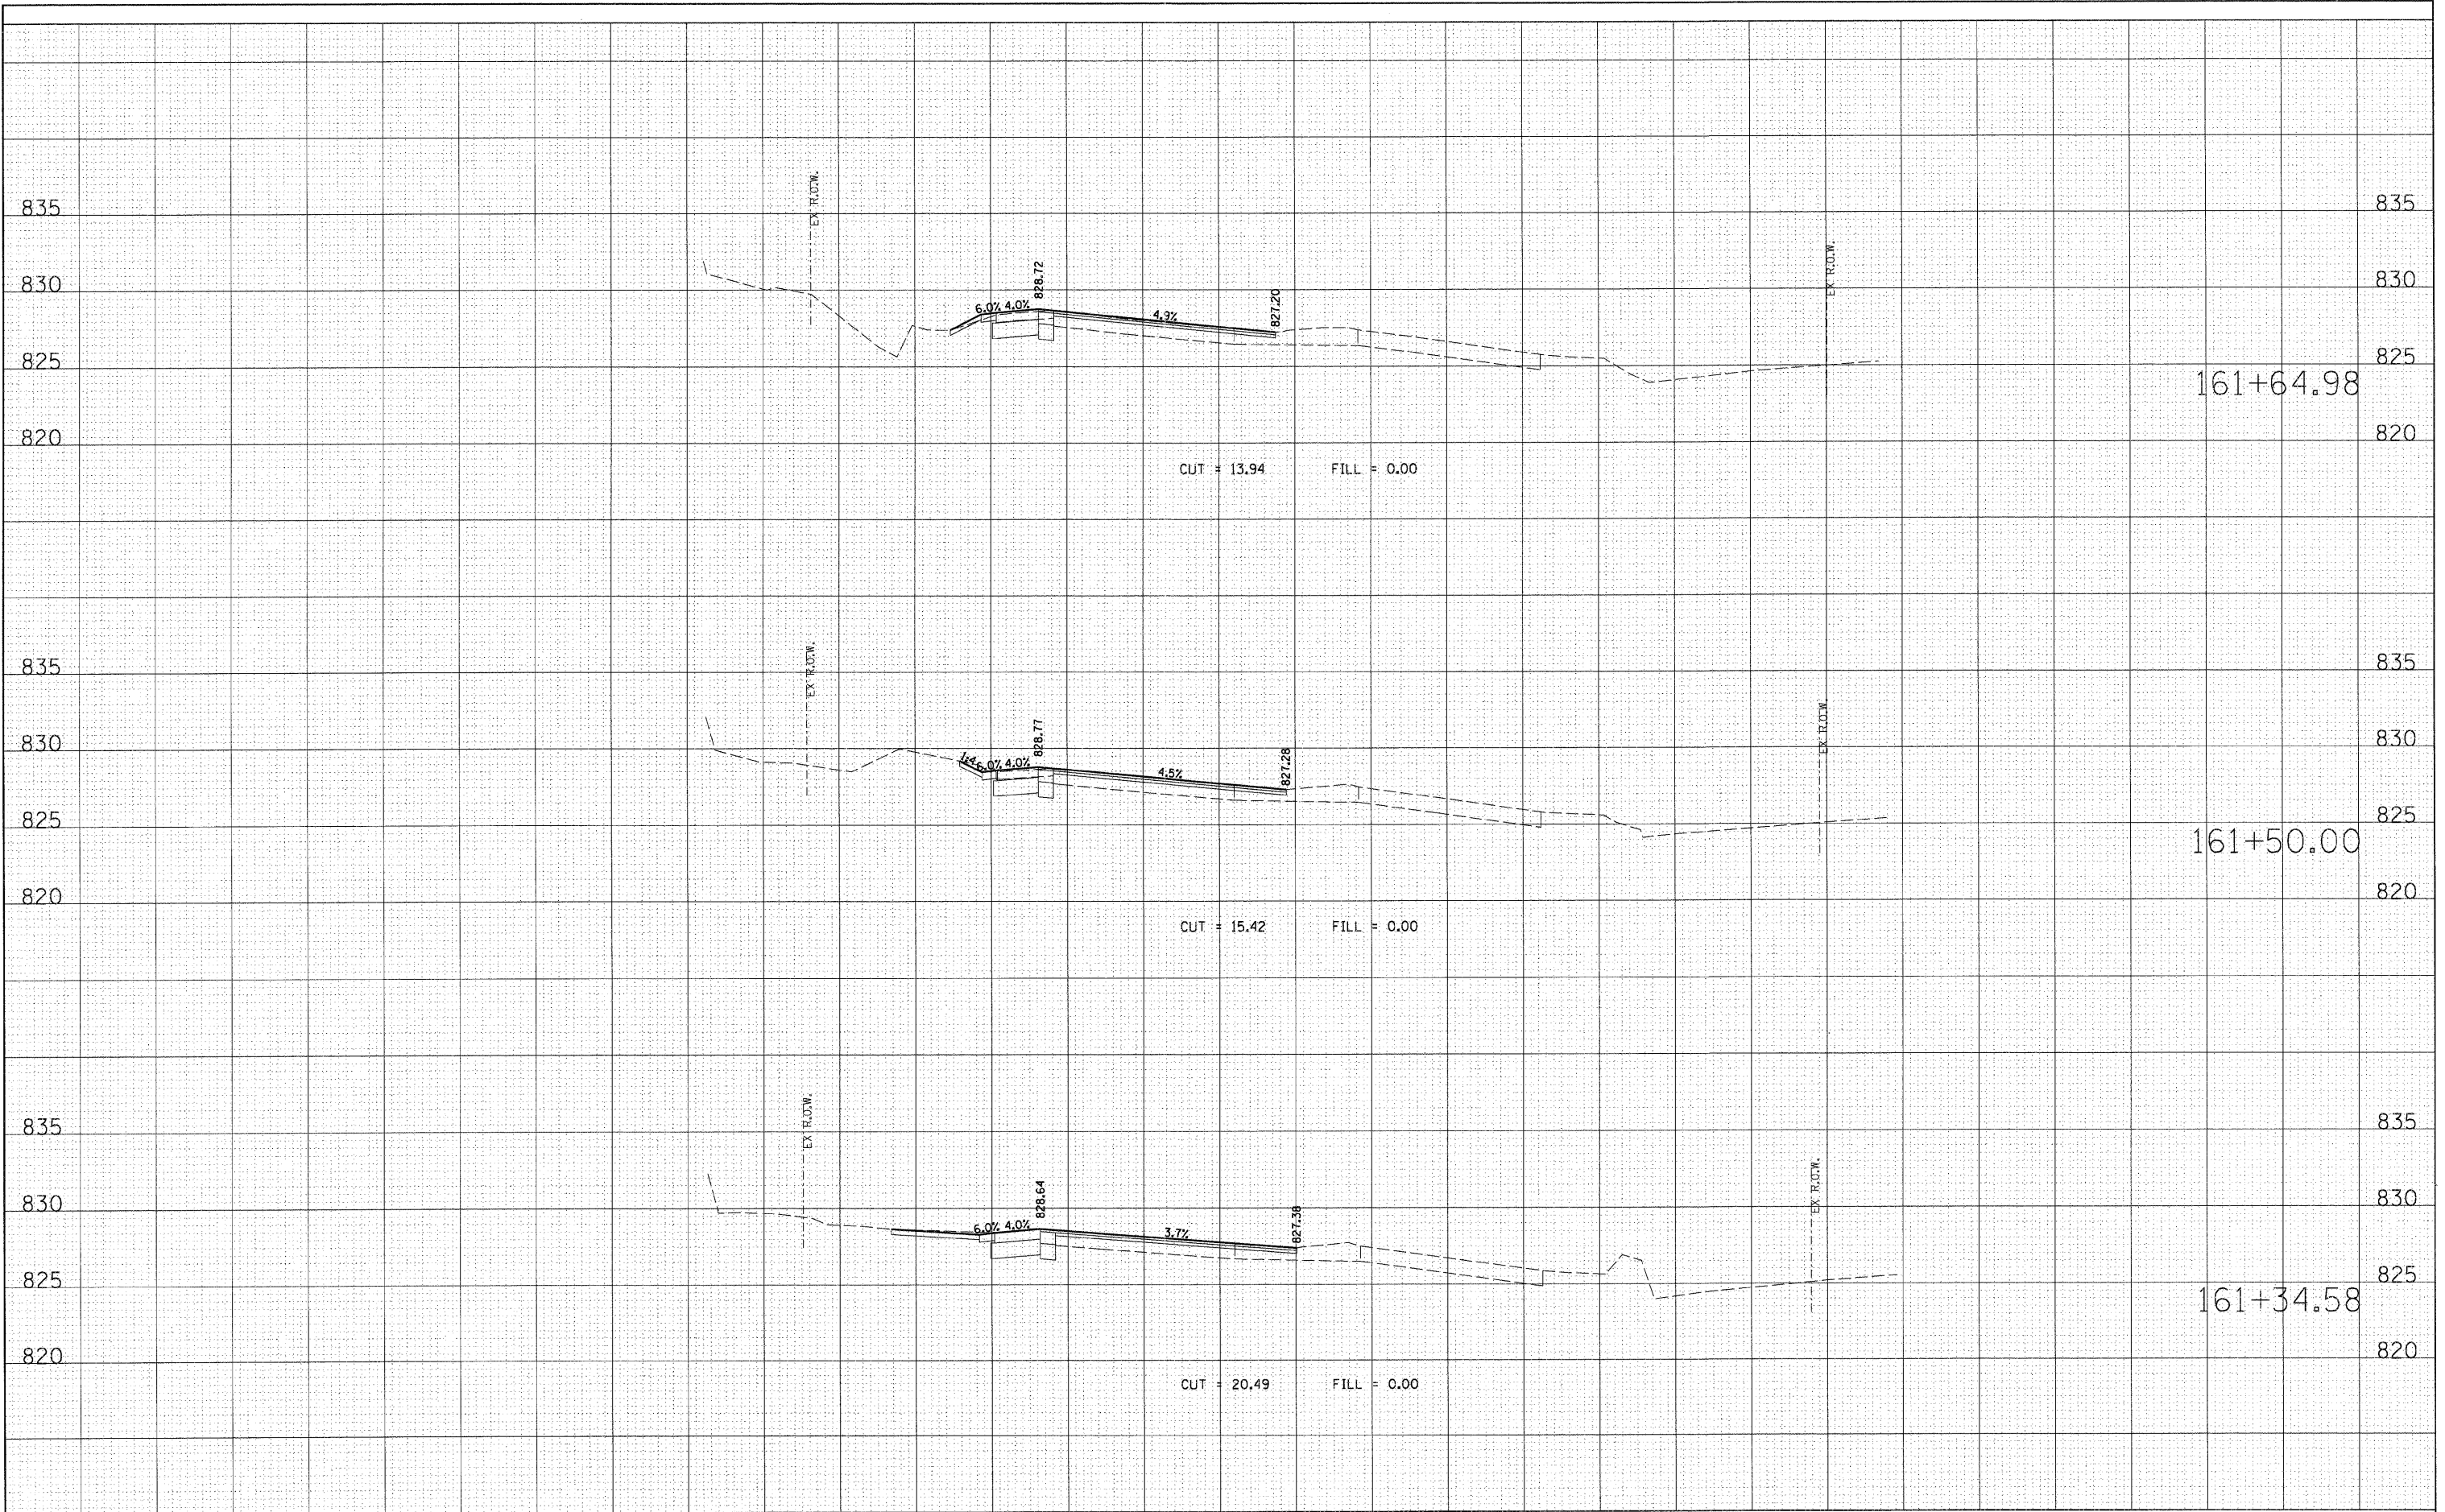

FILE NAME = D1167207.SHT.XS.RANDALL.DGN	USER NAME = melopez	DESIGNED -	REVISED -	STATE OF ILLINOIS DEPARTMENT OF TRANSPORTATION	RANDALL ROAD AT US ROUTE 20 (FOOTHILL ROAD) CROSS SECTION SHEET - RANDALL ROAD				F.A.P. RTE. 336	SECTION 06-00345-00-CH	COUNTY KANE	TOTAL SHEETS 92	SHEET NO. 70
		DRAWN -	REVISED -		SCALE: 1" = 10'	SHEET NO.	OF	SHEETS	STA. 161+34.58	TO STA. 161+64.98	CONTRACT NO. 63623		
		CHECKED -	REVISED -		FED. ROAD DIST. NO. 1 ILLINOIS FED. AID PROJECT								
		DATE = 10/24/2011	REVISED -										