


FINAL	SURVEYED	DATE
SURVEY	PLANS	
NOTE BOOK	TEMPLATE	
NO.	AREAS CHECKED	

ORIGINAL	SURVEYED	DATE
SURVEY	PLANS	
NOTE BOOK	TEMPLATE	
NO.	AREAS CHECKED	

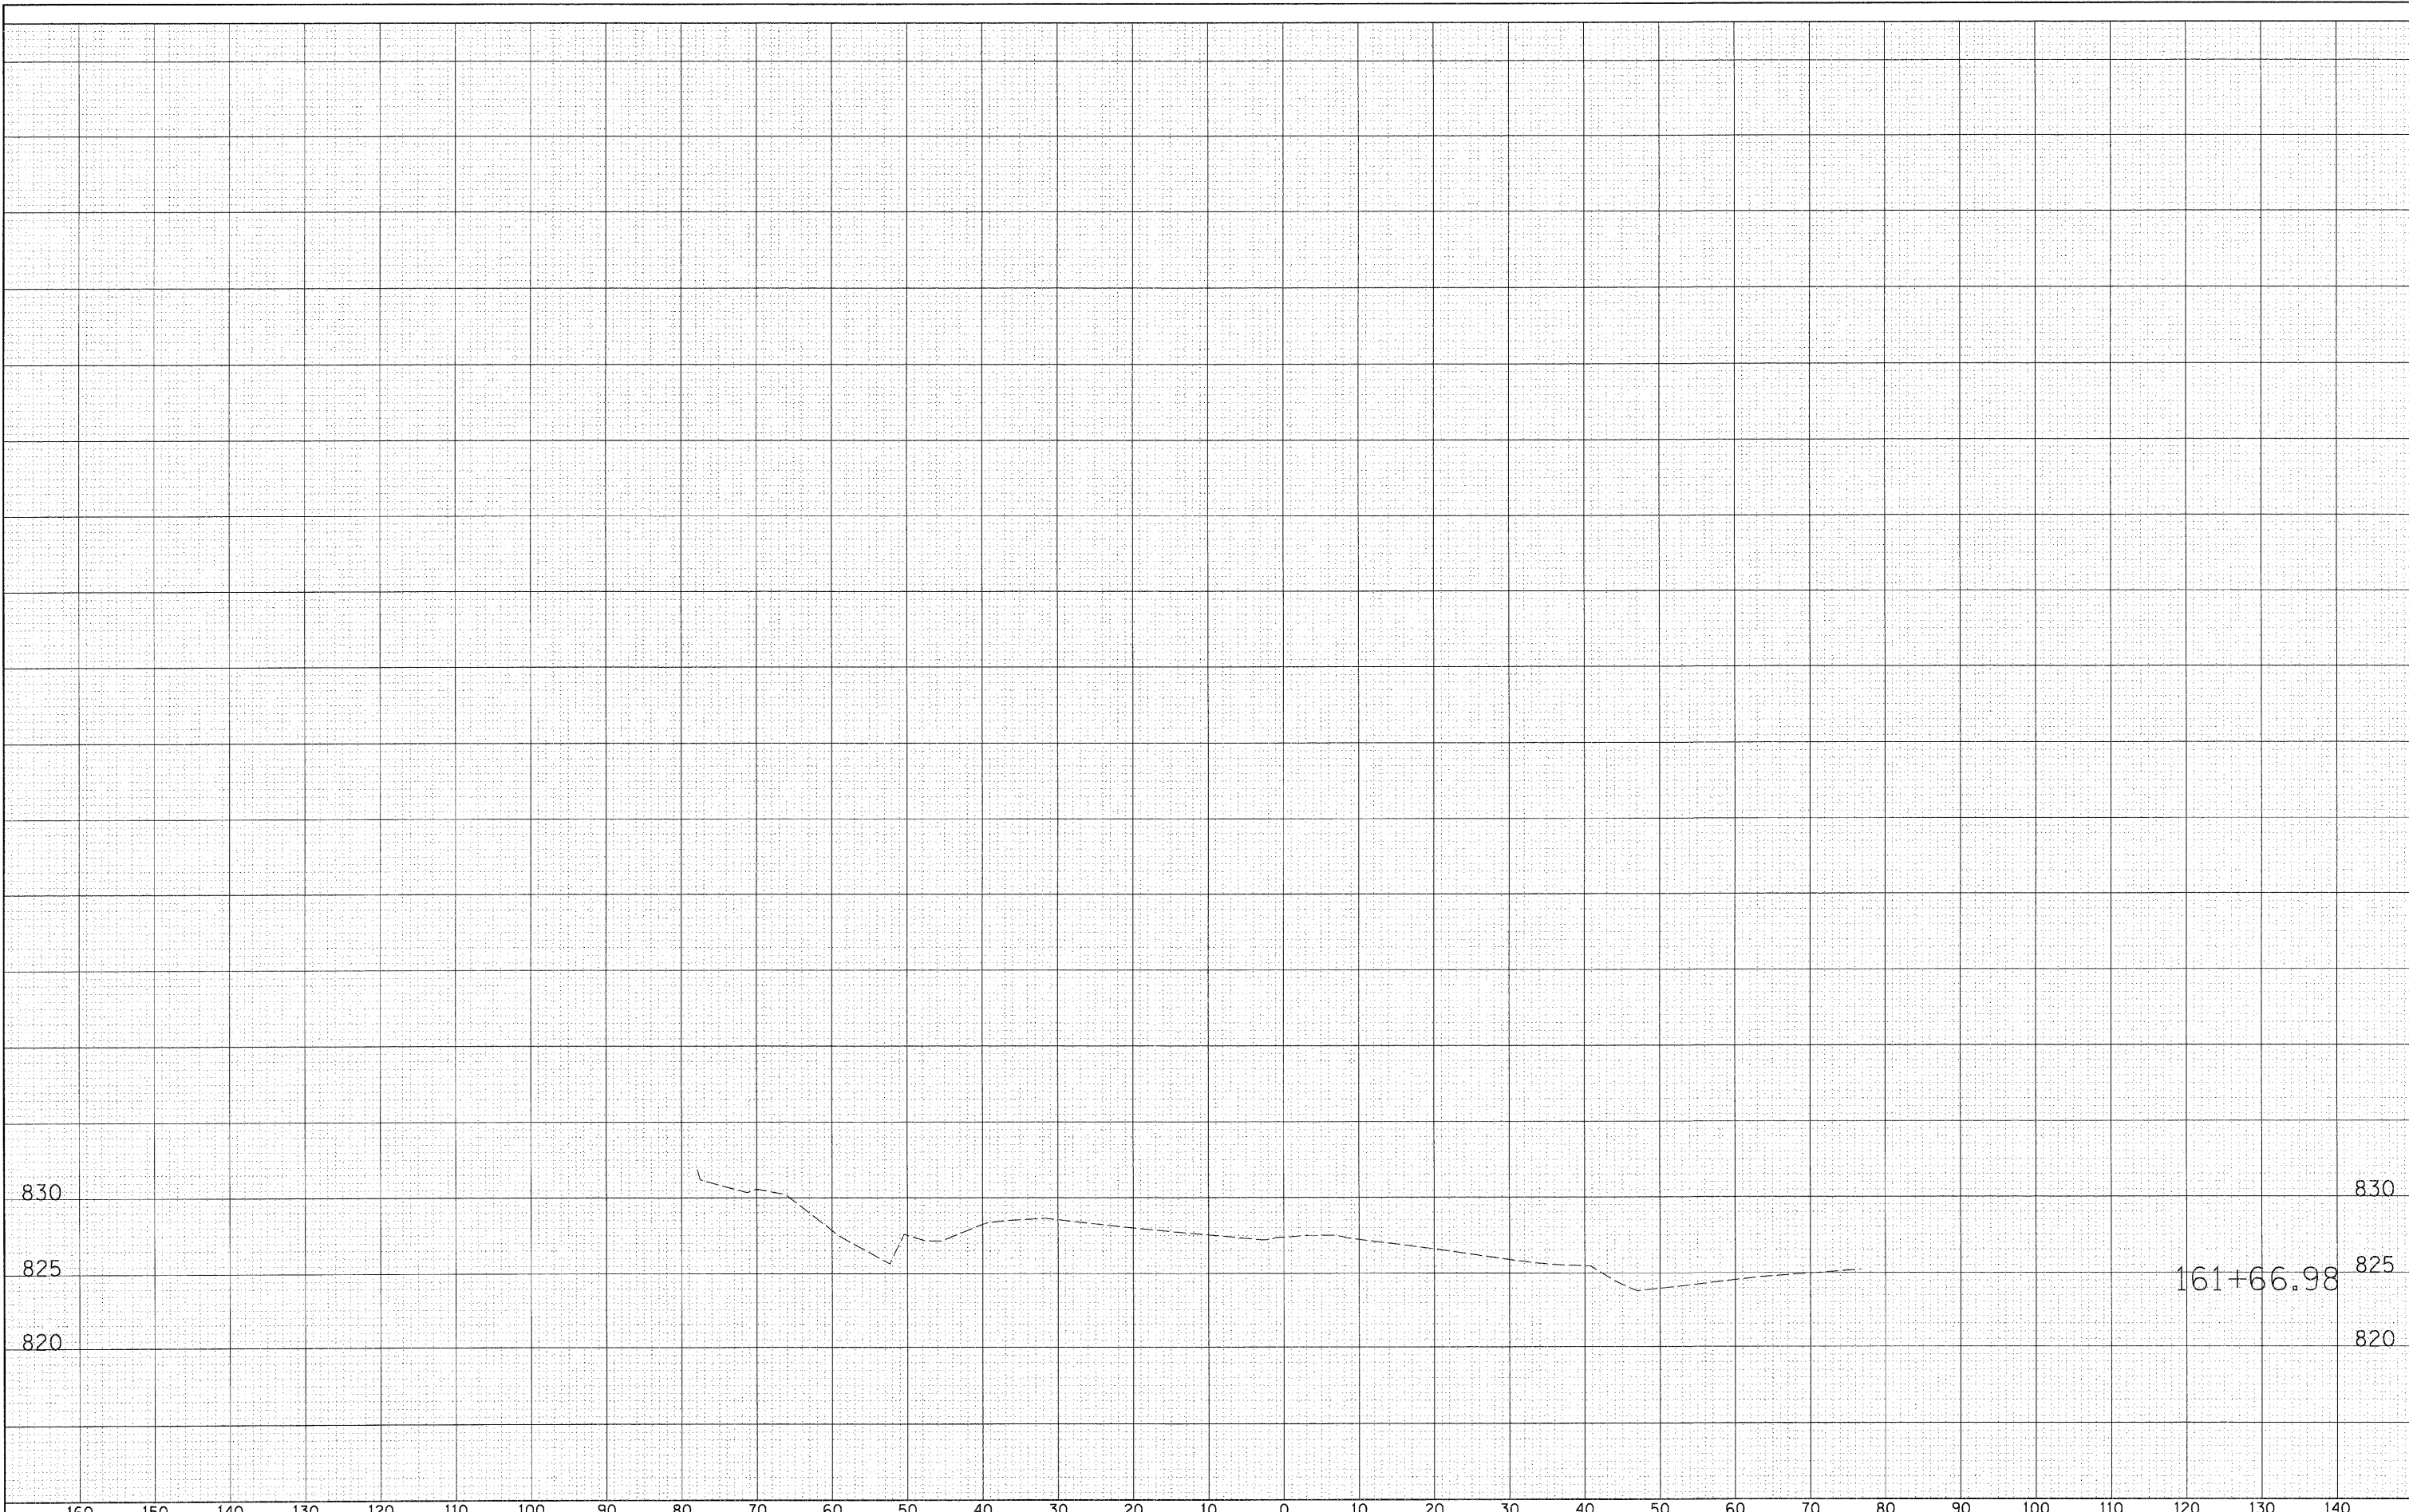

FILE NAME = D:\157207_SHT_XS_RANDALL.DGN
 USER NAME = malopez
 PLOT SCALE = #SCALE#
 PLOT DATE = 10/24/2011

DESIGNED -	REVISED -
DRAWN -	REVISED -
CHECKED -	REVISED -
DATE -	REVISED -

**STATE OF ILLINOIS
 DEPARTMENT OF TRANSPORTATION**

**RANDALL ROAD AT US ROUTE 20 (FOOTHILL ROAD)
 CROSS SECTION SHEET - RANDALL ROAD**

SCALE: 1" = 10' SHEET NO. OF SHEETS STA. 161+66.98 TO STA. 161+66.98

F.A.P. RTE.	SECTION	COUNTY	TOTAL SHEETS	SHEET NO.
336	06-00345-00-CH	KANE	92	71
CONTRACT NO. 63623				
FED. ROAD DIST. NO. 1 ILLINOIS FED. AID PROJECT				