


FINAL	SURVEYED	DATE
SURVEY	PLANNED	BY
NOTE BOOK	TEMPERATURE	
NO.	AREAS CHECKED	

ORIGINAL	SURVEYED	DATE
SURVEY	PLANNED	BY
NOTE BOOK	TEMPERATURE	
NO.	AREAS CHECKED	

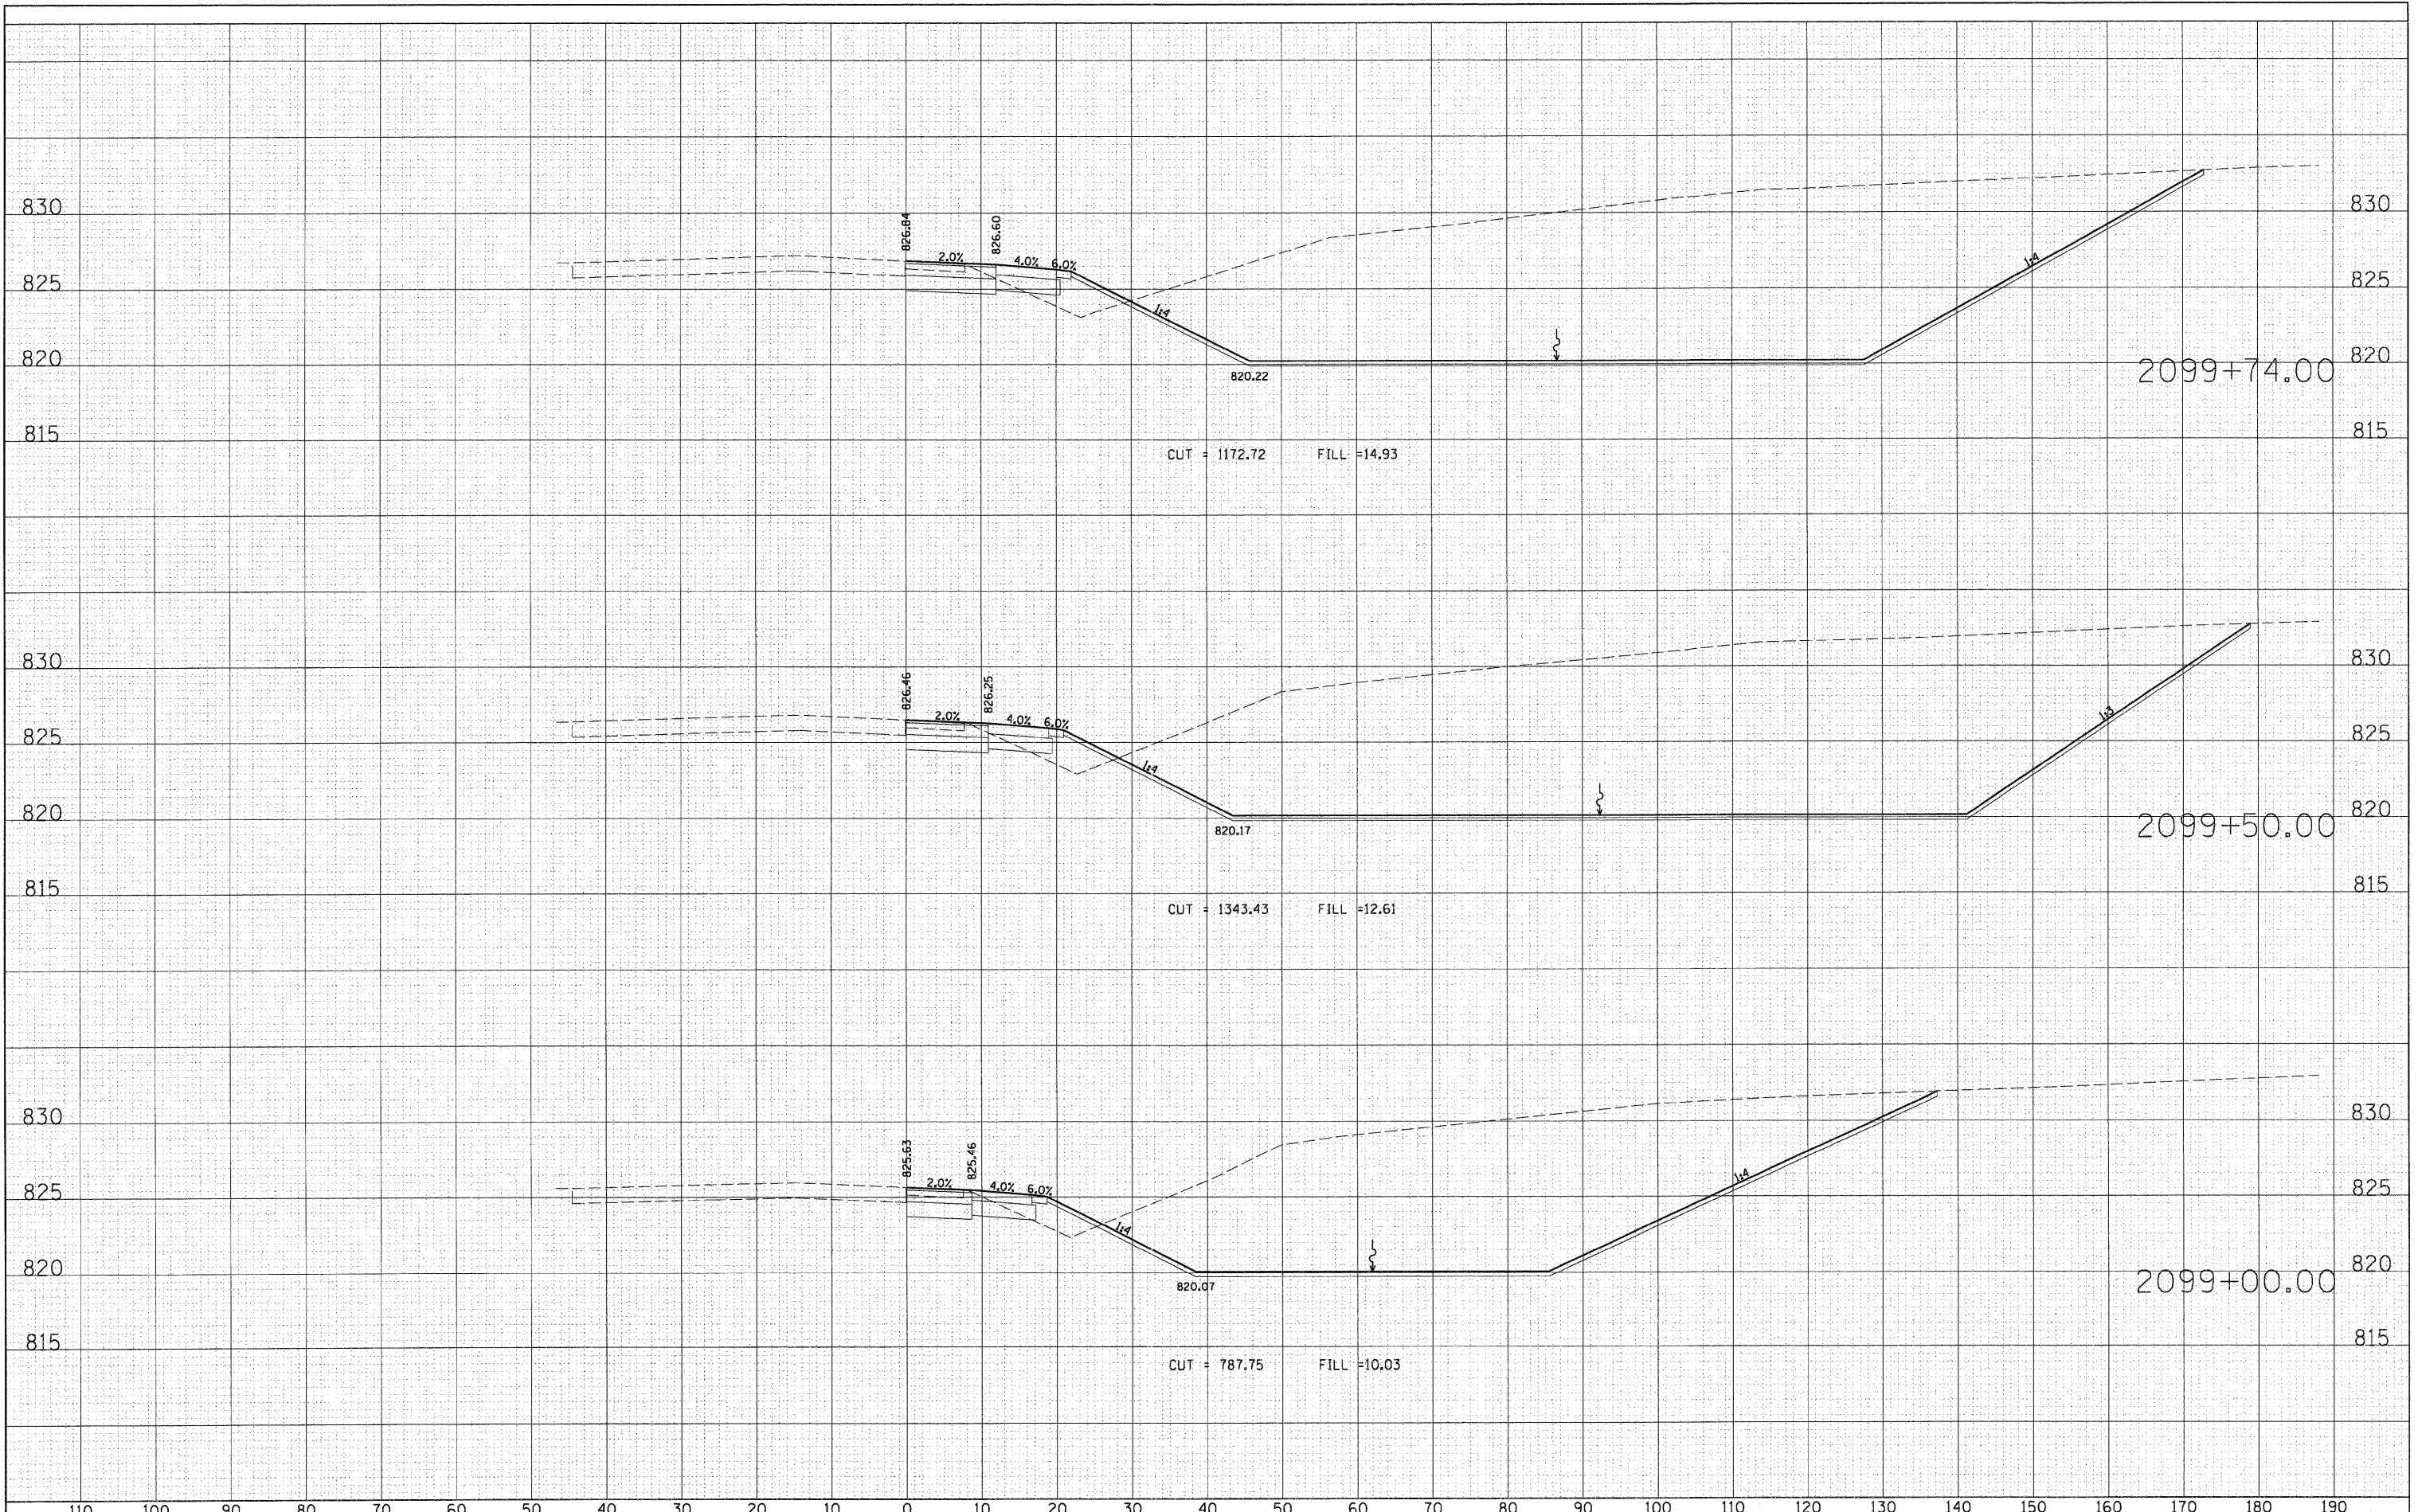

FILE NAME = D1157287.SHT.XS.US20.DGN	USER NAME = melopez	DESIGNED -	REVISED -	<b>STATE OF ILLINOIS DEPARTMENT OF TRANSPORTATION</b>	<b>RANDALL ROAD AT US ROUTE 20 (FOOTHILL ROAD) CROSS SECTION SHEET - RAMP US 20</b>	F.A.P. RTE. 336	SECTION 06-00345-00-CH	COUNTY KANE	TOTAL SHEETS 92	SHEET NO. 74	
	PLOT SCALE = 1/8" = 10'	DRAWN -	REVISED -			SCALE: 1" = 10'		SHEET NO. OF SHEETS		STA. 2099+00.00 TO STA. 2099+74.00	
	PLOT DATE = 10/24/2011	CHECKED -	REVISED -			CONTRACT NO. 63623					
		DATE -	REVISED -			ILLINOIS FED. AID PROJECT					