


FINAL	SURVEYED	DATE
SURVEY	BY	
NOTE BOOK		
NO.		
AREAS CHECKED		

ORIGINAL	SURVEYED	DATE
SURVEY	BY	
NOTE BOOK		
NO.		
AREAS CHECKED		

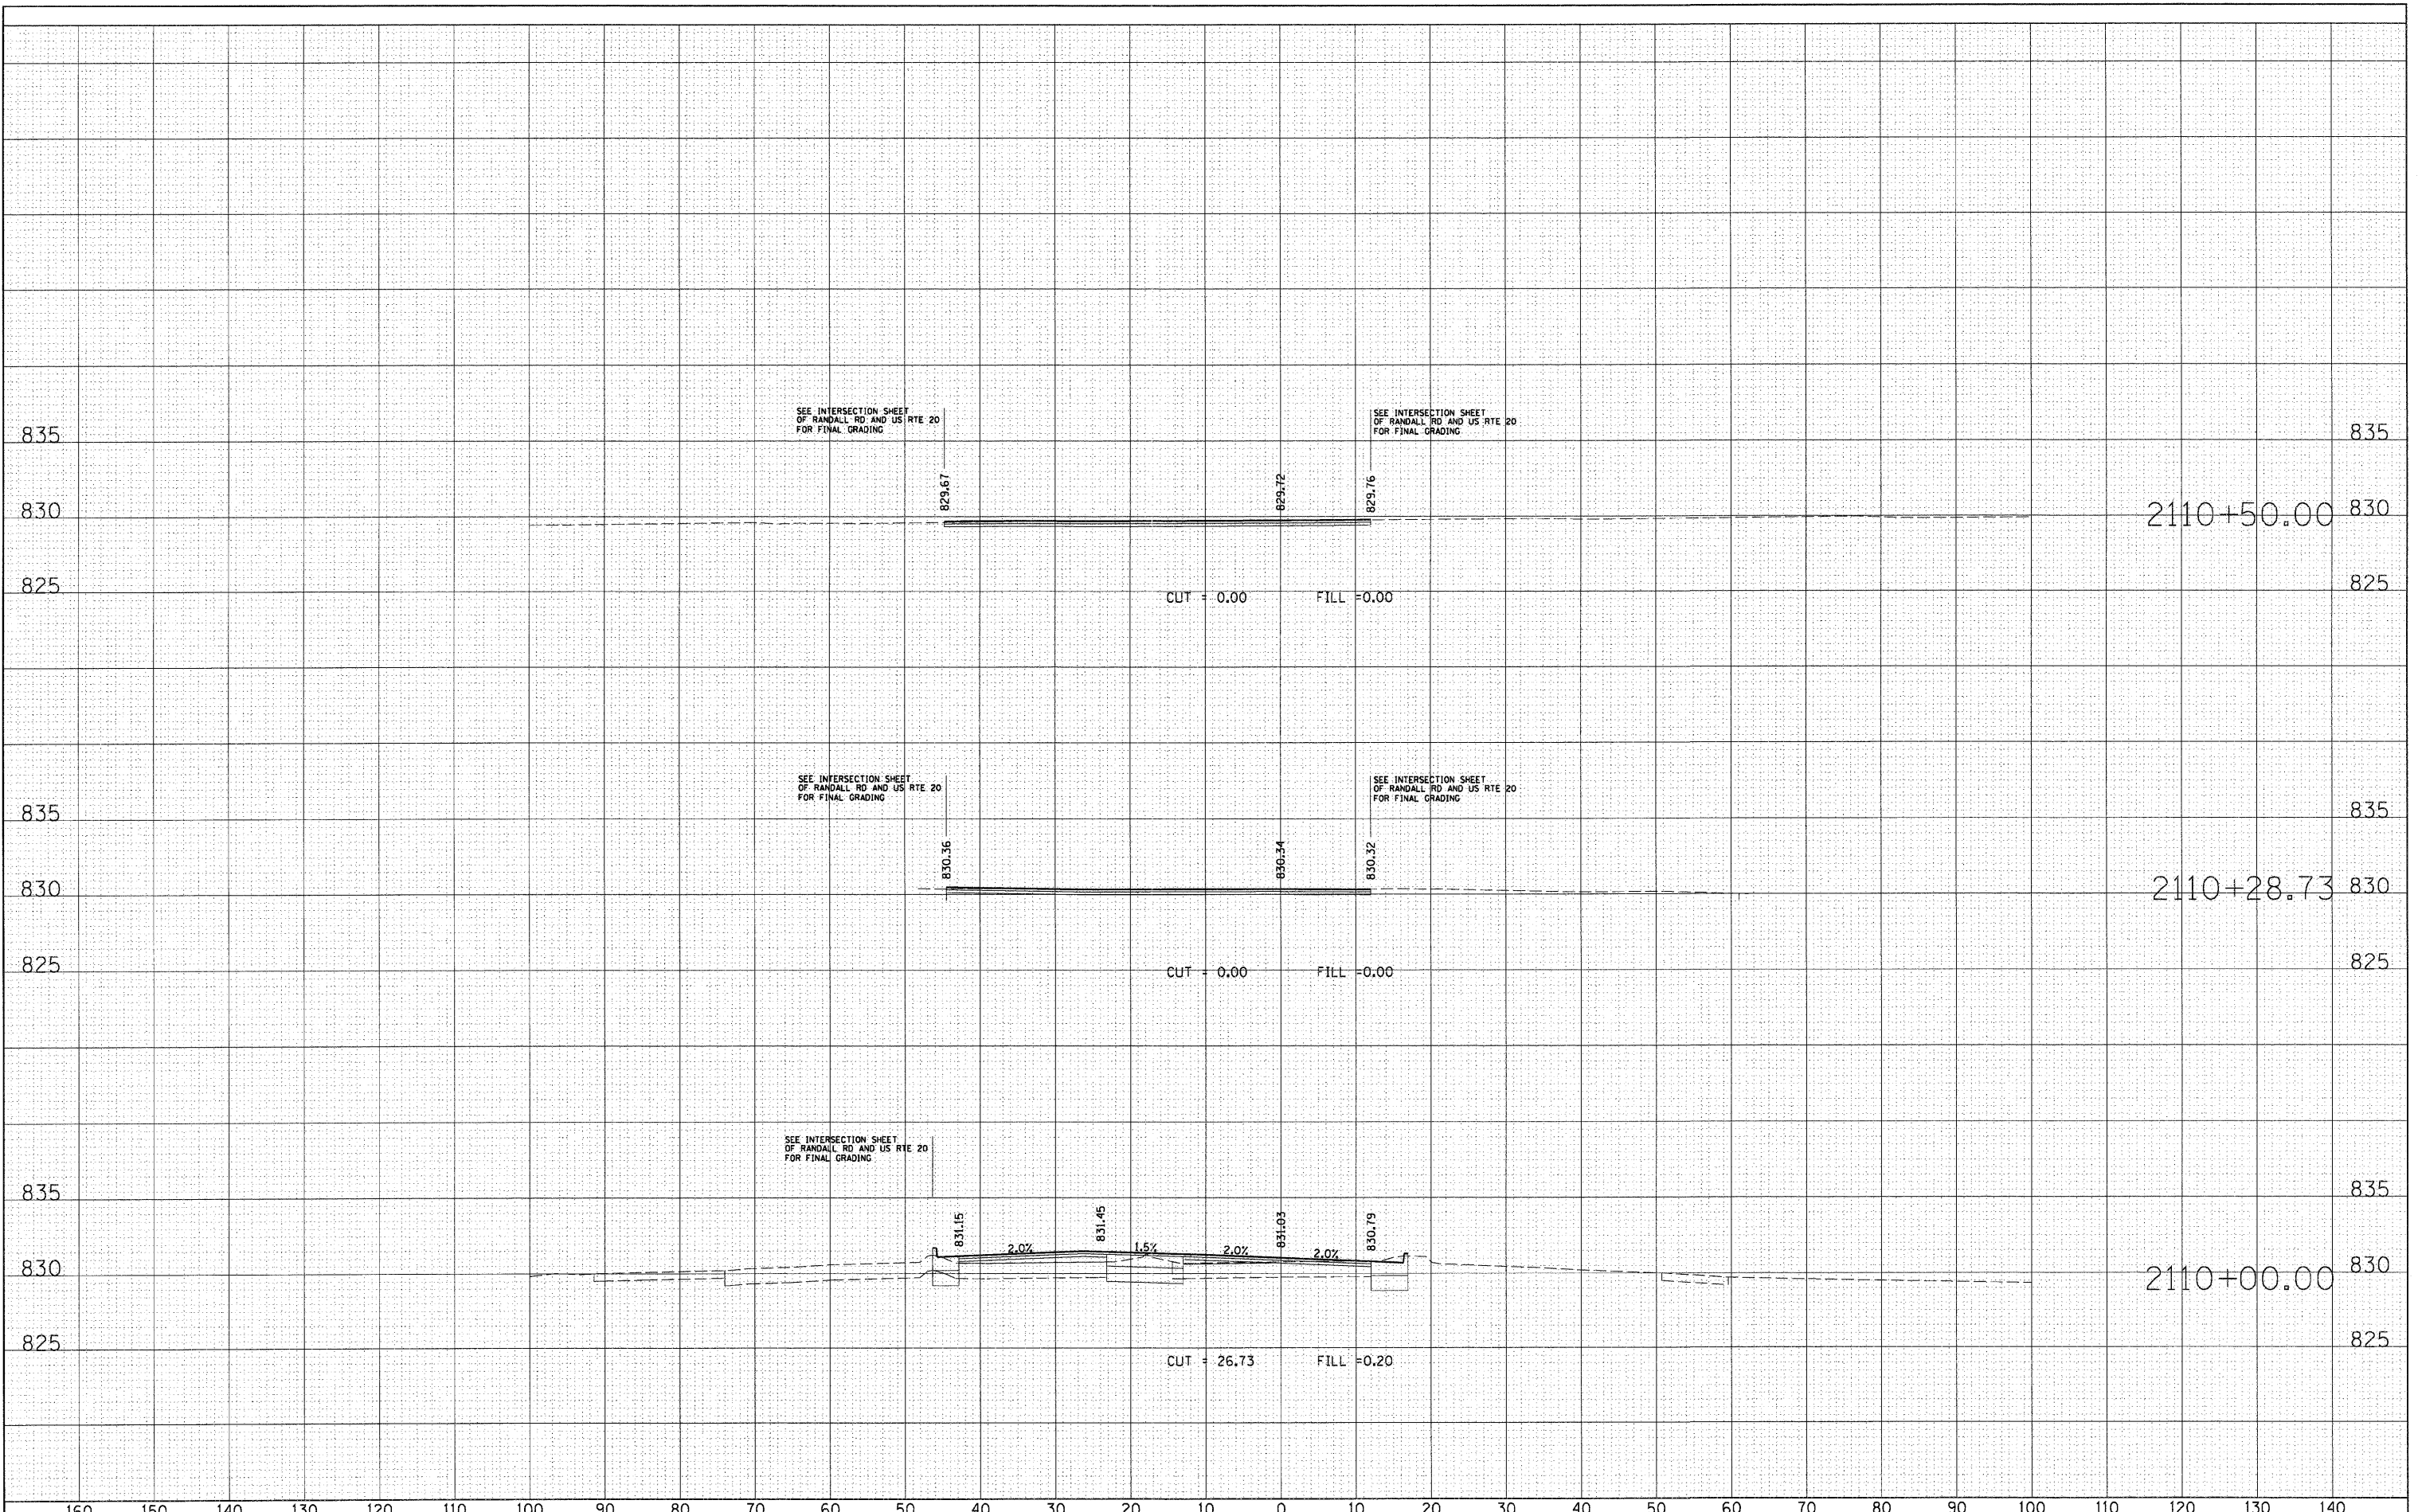

FILE NAME = D:\157207.SHT_XS_US20.DGN	USER NAME = malopez	DESIGNED -	REVISED -	STATE OF ILLINOIS DEPARTMENT OF TRANSPORTATION	RANDALL ROAD AT US ROUTE 20 (FOOTHILL ROAD) CROSS SECTION SHEET - RAMP US 20	F.A.P. RTE. 336	SECTION 06-00345-00-CH	COUNTY KANE	TOTAL SHEETS 92	SHEET NO. 84	
PLOT SCALE = #SCALE#	CHECKED -	REVISED -	SCALE: 1" = 10'			SHEET NO. OF SHEETS	STA. 2110+00.00 TO STA. 2110+50.00	CONTRACT NO. 63623			
PLOT DATE = 10/24/2011	DATE -	REVISED -	FED. ROAD DIST. NO. 1 ILLINOIS FED. AID PROJECT								