


FINAL SURVEY	DATE
NO. _____	BY _____
REVISIONS	
PLOTTED	
TEMPLATE	
AREAS	
CHECKED	

ORIGINAL SURVEY	DATE
NO. _____	BY _____
REVISIONS	
PLOTTED	
TEMPLATE	
AREAS	
CHECKED	

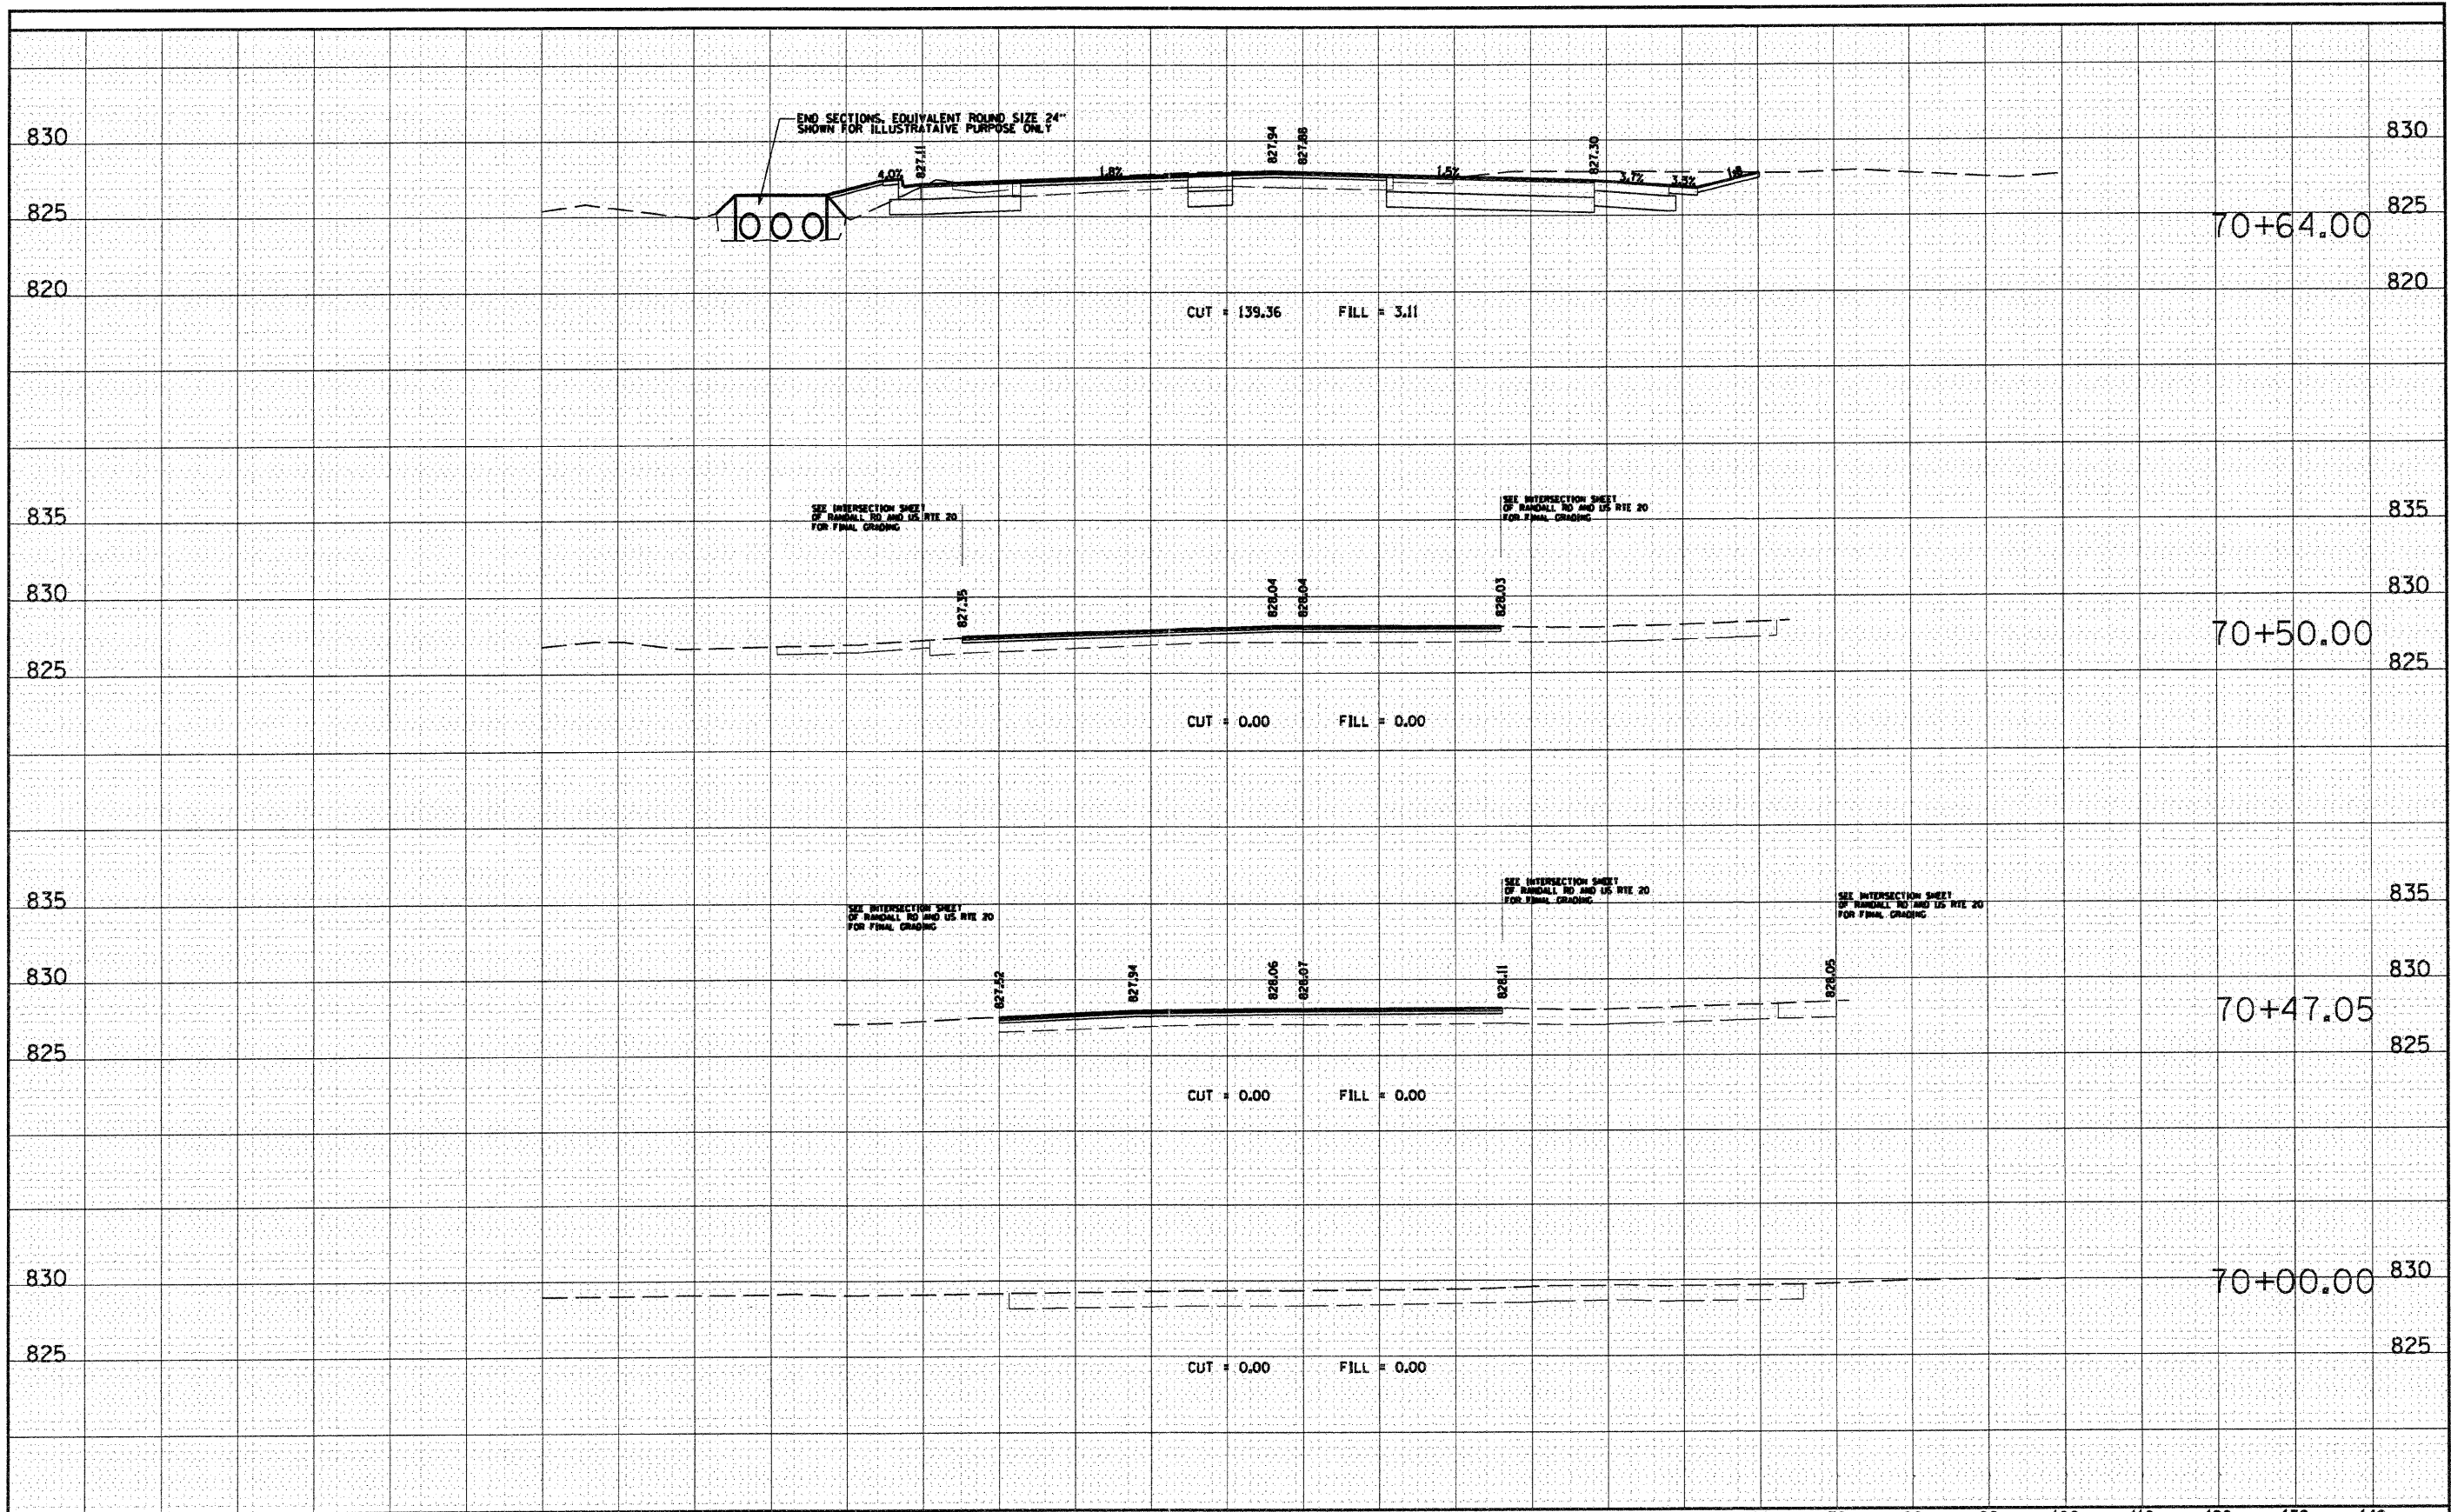

FILE NAME = D:\157207_SHT_XS_FOOTHILL.DGN	USER NAME = malopez	DESIGNED -	REVISED -	STATE OF ILLINOIS DEPARTMENT OF TRANSPORTATION	RANDALL ROAD AT US ROUTE 20 (FOOTHILL ROAD) CROSS SECTION SHEET - FOOTHILL ROAD		F.A.P. RTE. 336	SECTION 06-00345-00-CH	COUNTY KANE	TOTAL SHEETS 92	SHEET NO. 85	
PLOT SCALE = #SCALE#	CHECKED -	REVISED -	REVISED -		SCALE: 1" = 10'	SHEET NO. OF SHEETS	STA. 70+00.00 TO STA. 70+64.00	FED. ROAD DIST. NO. 1 ILLINOIS FED. AID PROJECT				
PLOT DATE = 12/8/2011	DATE -	REVISED -	REVISED -		CONTRACT NO. 63623							