


FINAL SURVEY	SURVEYED	DATE
NOTE BOOK	BY	
NO.	NO.	
	AREAS CHECKED	
	AREAS CHECKED	

ORIGINAL SURVEY	SURVEYED	DATE
NOTE BOOK	BY	
NO.	NO.	
	AREAS CHECKED	
	AREAS CHECKED	

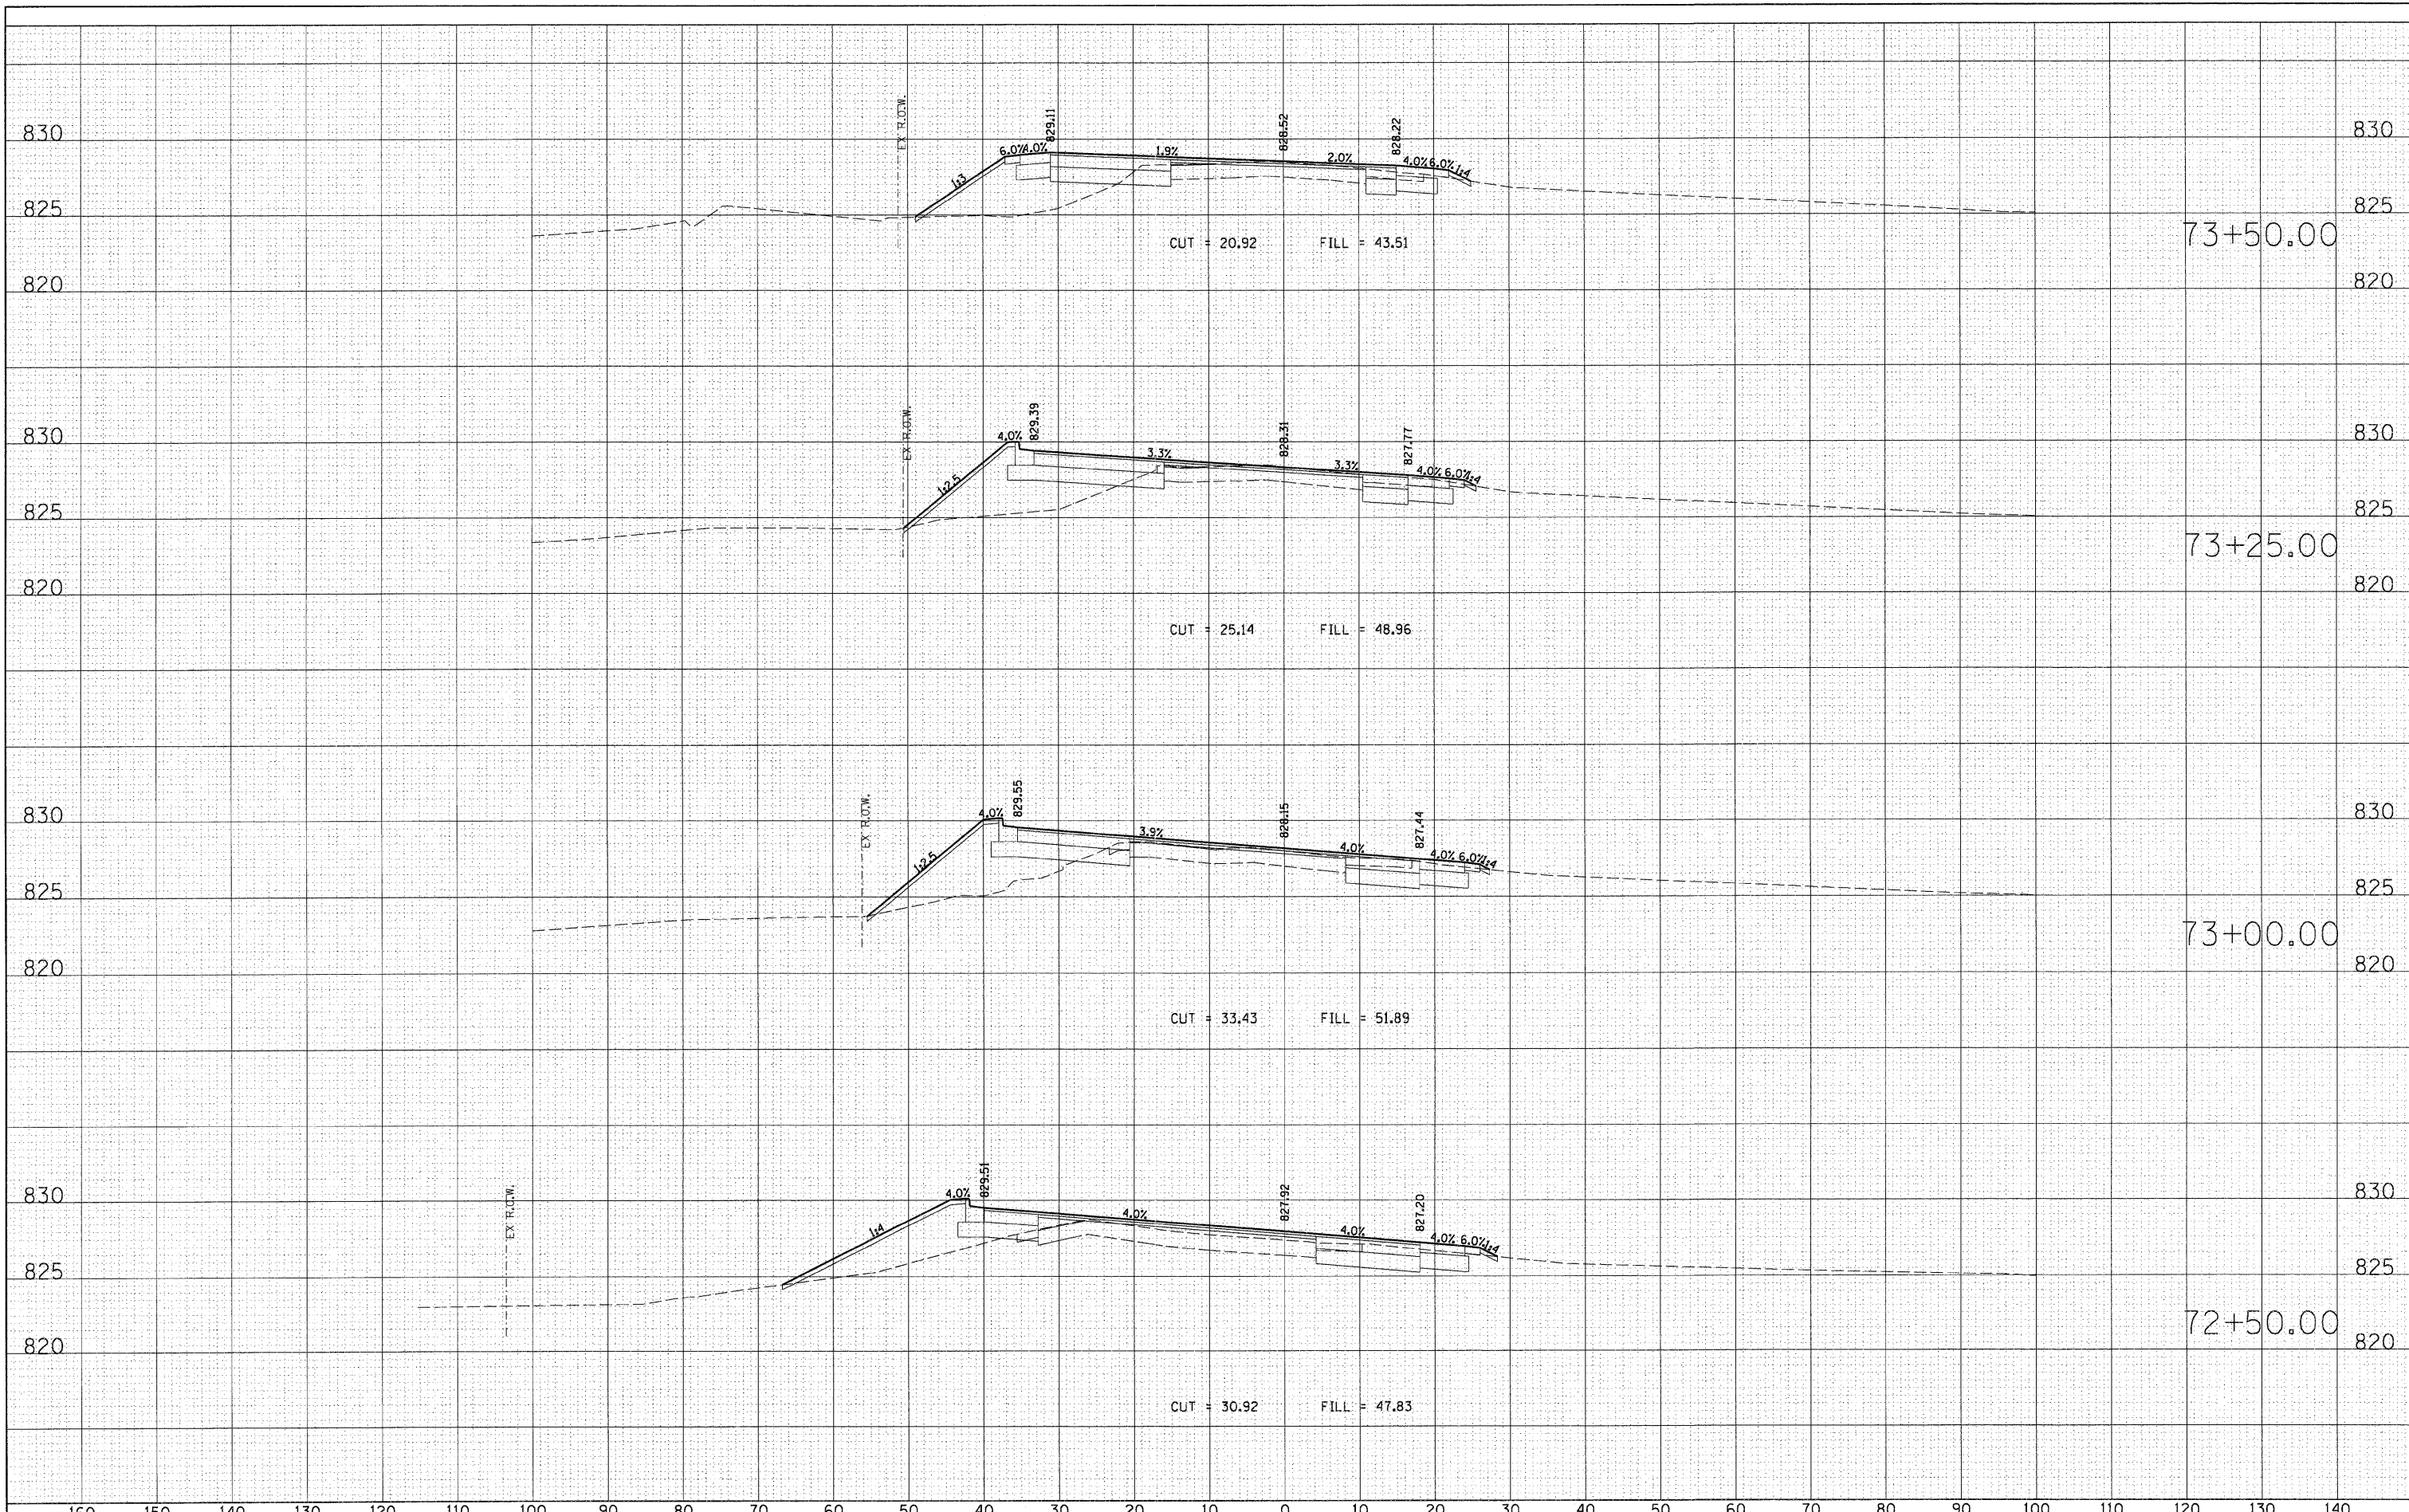

FILE NAME = D:\157207.SHT_XS_FOOTHILL.DGN

USER NAME = malopez
DESIGNED -
DRAWN -
CHECKED -
DATE -

REVISED -
REVISED -
REVISED -
REVISED -

**STATE OF ILLINOIS
DEPARTMENT OF TRANSPORTATION**

**RANDALL ROAD AT US ROUTE 20 (FOOTHILL ROAD)
CROSS SECTION SHEET - FOOTHILL ROAD**

SCALE: 1" = 10' SHEET NO. OF SHEETS STA. 72+50.00 TO STA. 73+50.00

F.A.P. RTE. 336	SECTION 06-00345-00-CH	COUNTY KANE	TOTAL SHEETS 92	SHEET NO. 87
CONTRACT NO. 63623				
FED. ROAD DIST. NO. 1 ILLINOIS FED. AID PROJECT				