


DATE	
BY	
SURVEYED	
TEMPLATE	
AREAS CHECKED	
FINAL SURVEY NOTE BOOK NO.	

DATE	
BY	
SURVEYED	
TEMPLATE	
AREAS CHECKED	
ORIGINAL SURVEY NOTE BOOK NO.	

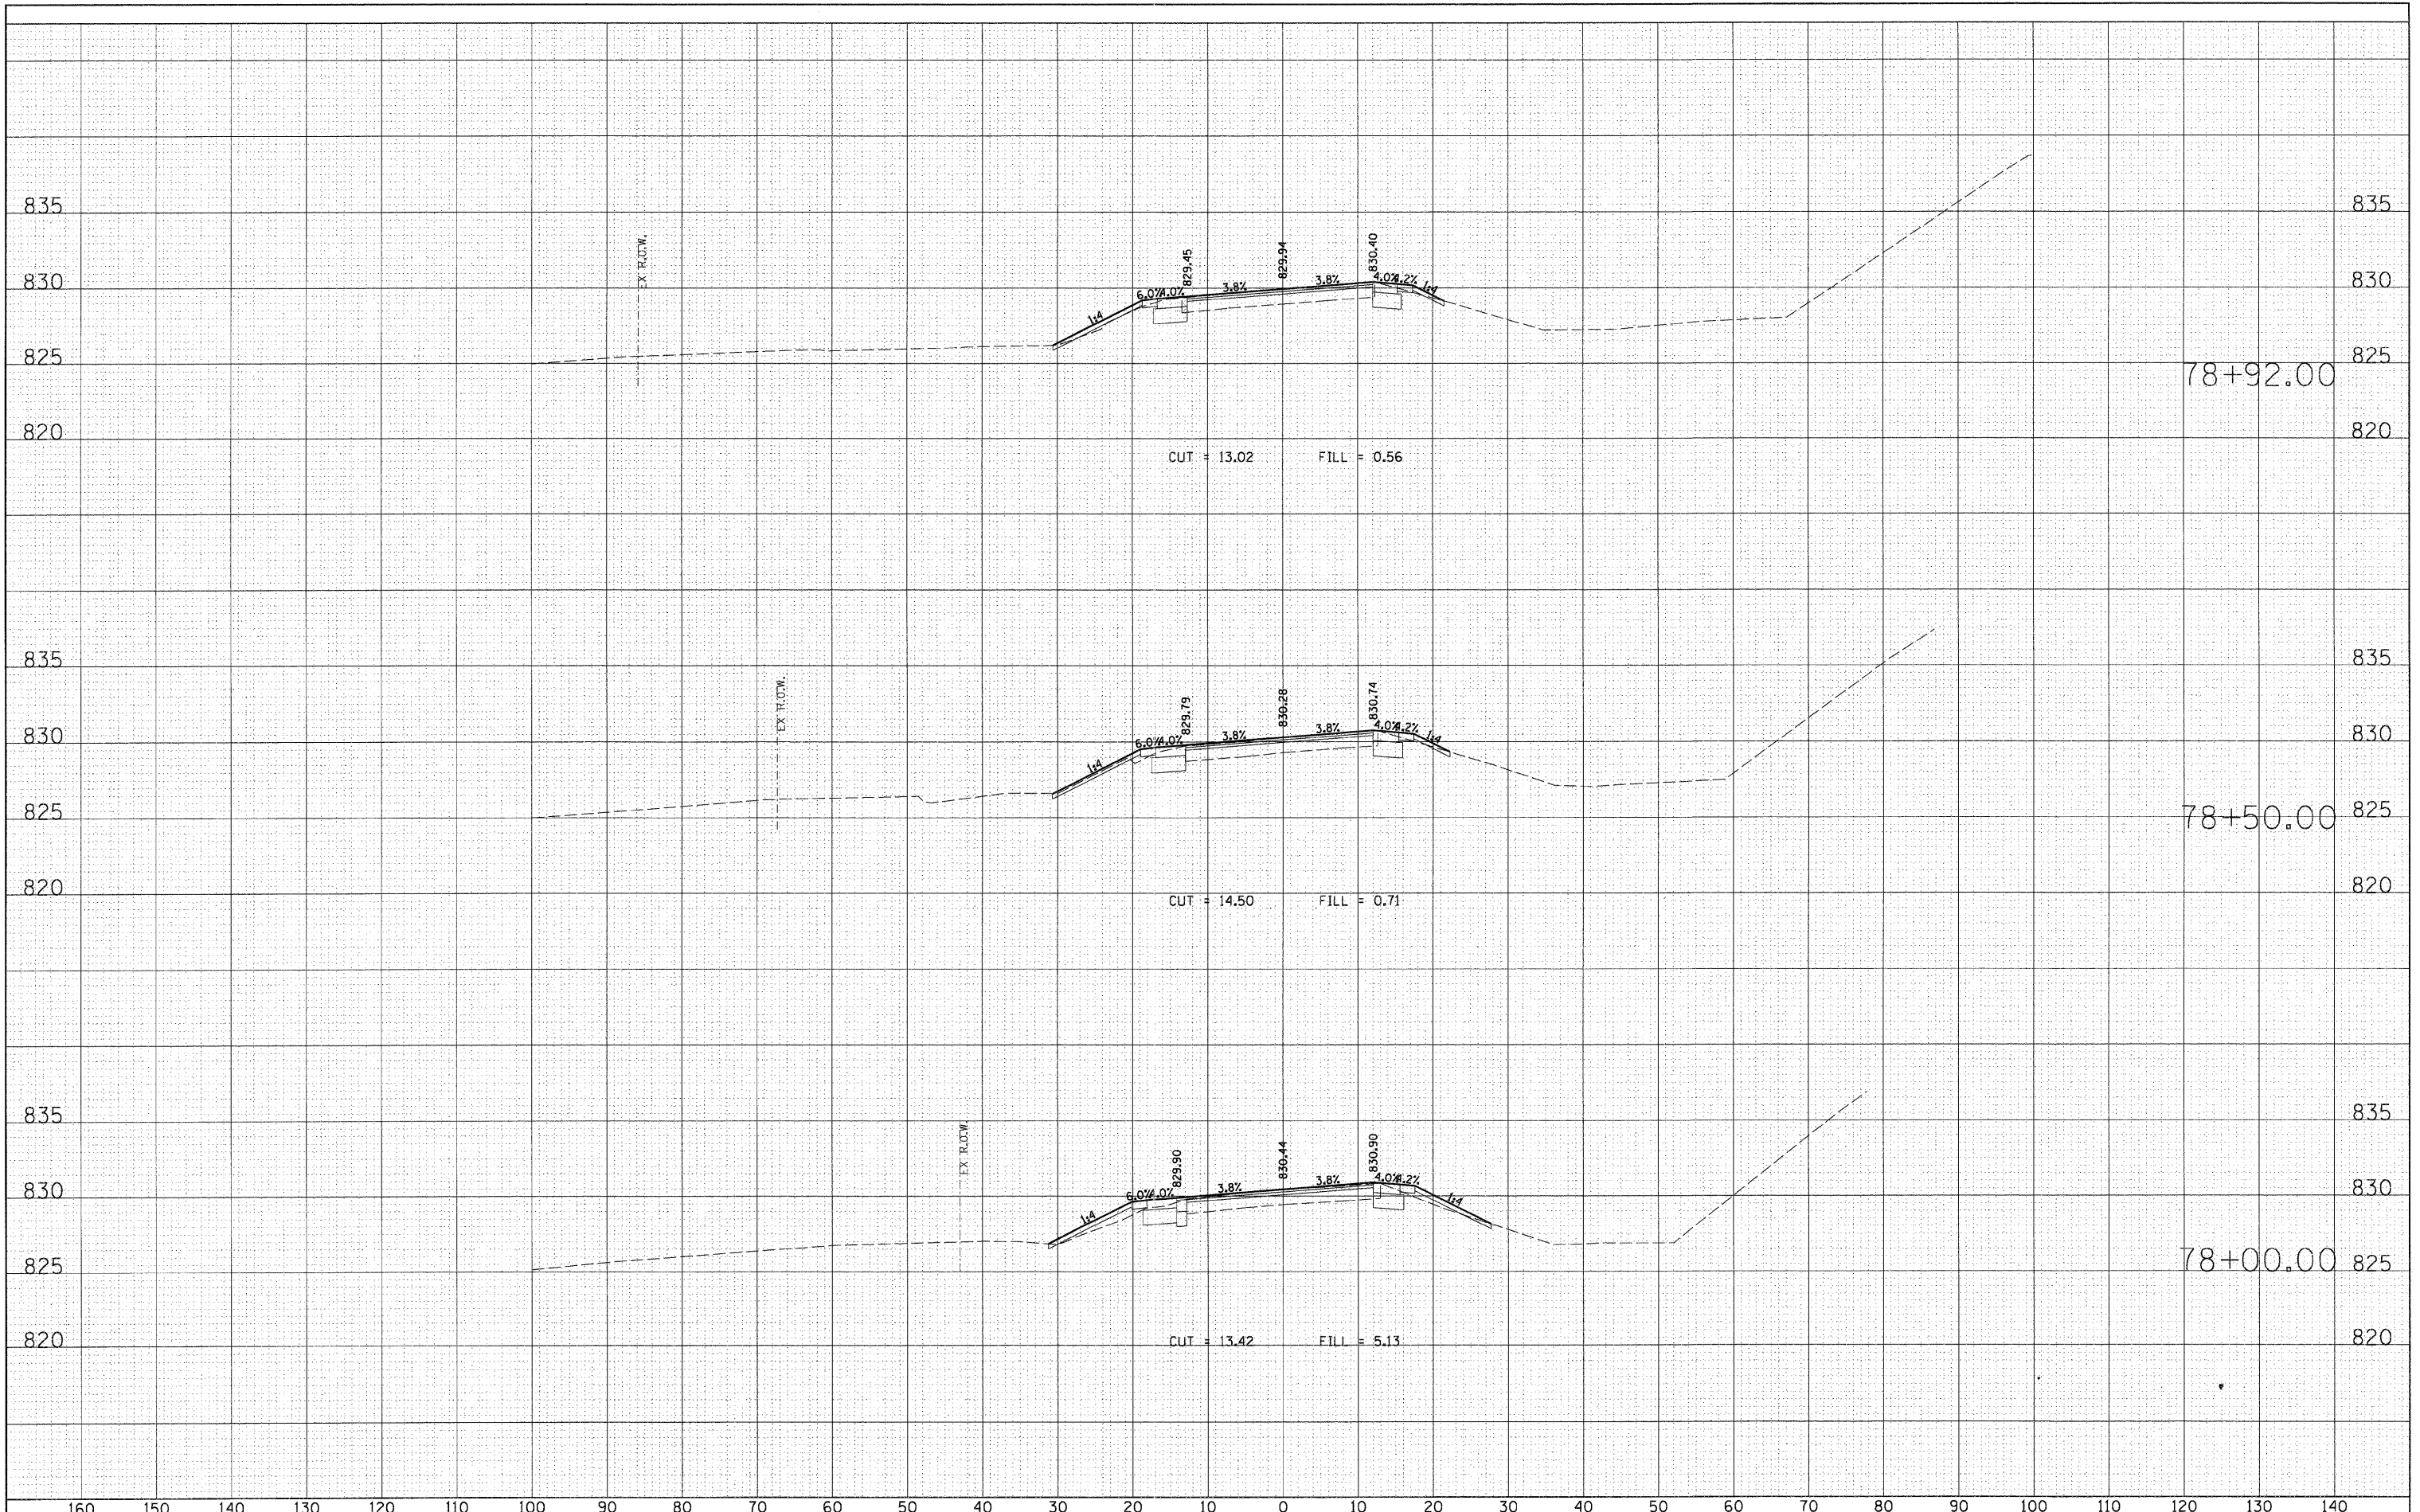

FILE NAME = D1157207_SHT_XS_FOOTHILL.DGN	USER NAME = molopez	DESIGNED -	REVISED -	STATE OF ILLINOIS DEPARTMENT OF TRANSPORTATION	RANDALL ROAD AT US ROUTE 20 (FOOTHILL ROAD) CROSS SECTION SHEET - FOOTHILL ROAD	F.A.P. RTE. 336	SECTION 06-00345-00-CH	COUNTY KANE	TOTAL SHEETS 92	SHEET NO. 91		
PLOT SCALE = *SCALE*	CHECKED -	REVISED -	SCALE: 1" = 10'			SHEET NO. OF SHEETS	STA. 78+00.00 TO STA. 78+92.00	FED. ROAD DIST. NO. 1 ILLINOIS FED. AID PROJECT				
PLOT DATE = 10/24/2011	DATE -	REVISED -	CONTRACT NO. 63623									