


DATE	
BY	
REVISIONS	
NO. 1	
NO. 2	
DATE	
BY	
REVISIONS	
NO. 1	
NO. 2	
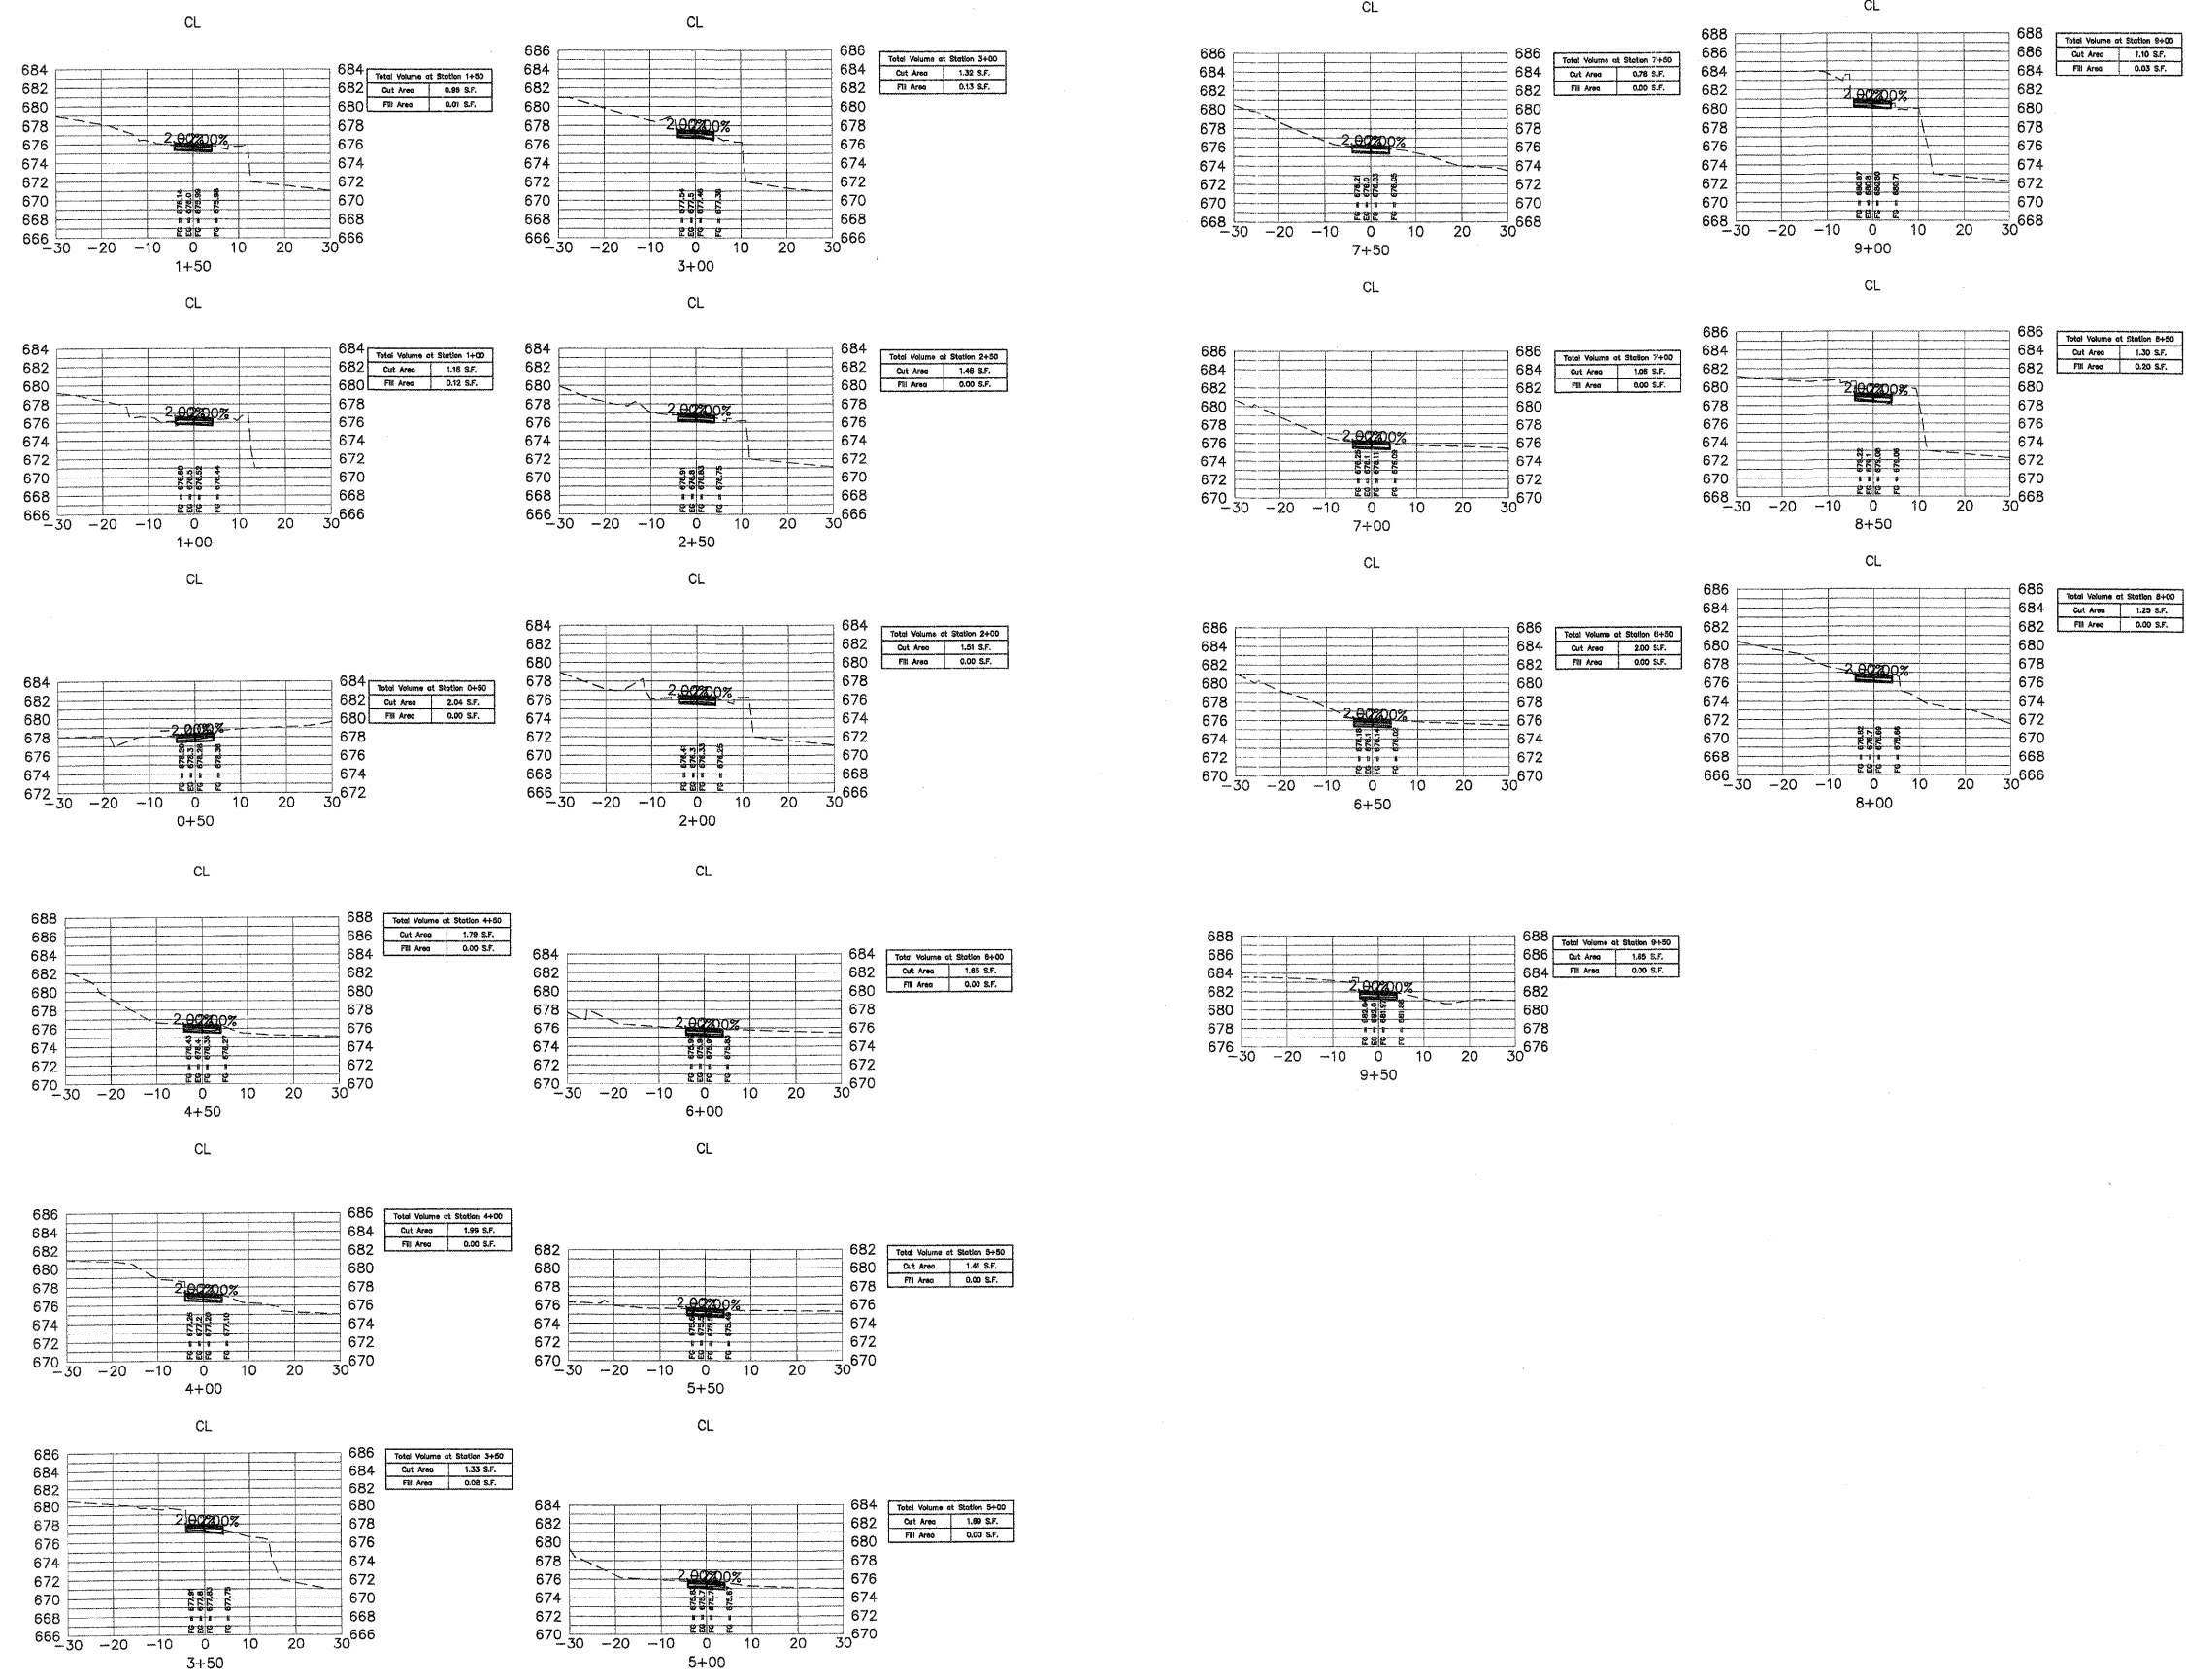

FILE NAME =
McDonaldCreekPart2SitePath.dwg

USER NAME =	chomuth
VIEWPORT NAME =	CrossSection1
PLOT SCALE =	20.00' / IN.
PLOT DATE =	Nov 02, 2011 - 8:21am
DESIGNED -	BS
DRAWN -	JM
CHECKED -	JM
DATE -	04/12/2011
REVISED -	
REVISED -	
REVISED -	
REVISED -	

**STATE OF ILLINOIS
DEPARTMENT OF TRANSPORTATION**

MC DONALD CREEK MULTI USE PATH CROSS SECTIONS	
SCALE: 1"=20'	SHEET NO. OF SHEETS
STA. 0+00 TO STA. 9+68	

F.A. RTE.	SECTION	COUNTY	TOTAL SHEETS	SHEET NO.
	10-00196-00-BT	COOK	26	24
CONTRACT NO. 63624				
FED ROAD DIST NO. 1 ILLINOIS FED. AID PROJECT				