


DATE	
BY	
SURVEY	
PLOTTED	
TEMPLATE	
NOTE BOOK	
AREAS CHECKED	
NO.	

DATE	
BY	
ORIGINAL SURVEY	
PLOTTED	
TEMPLATE	
NOTE BOOK	
AREAS CHECKED	
NO.	

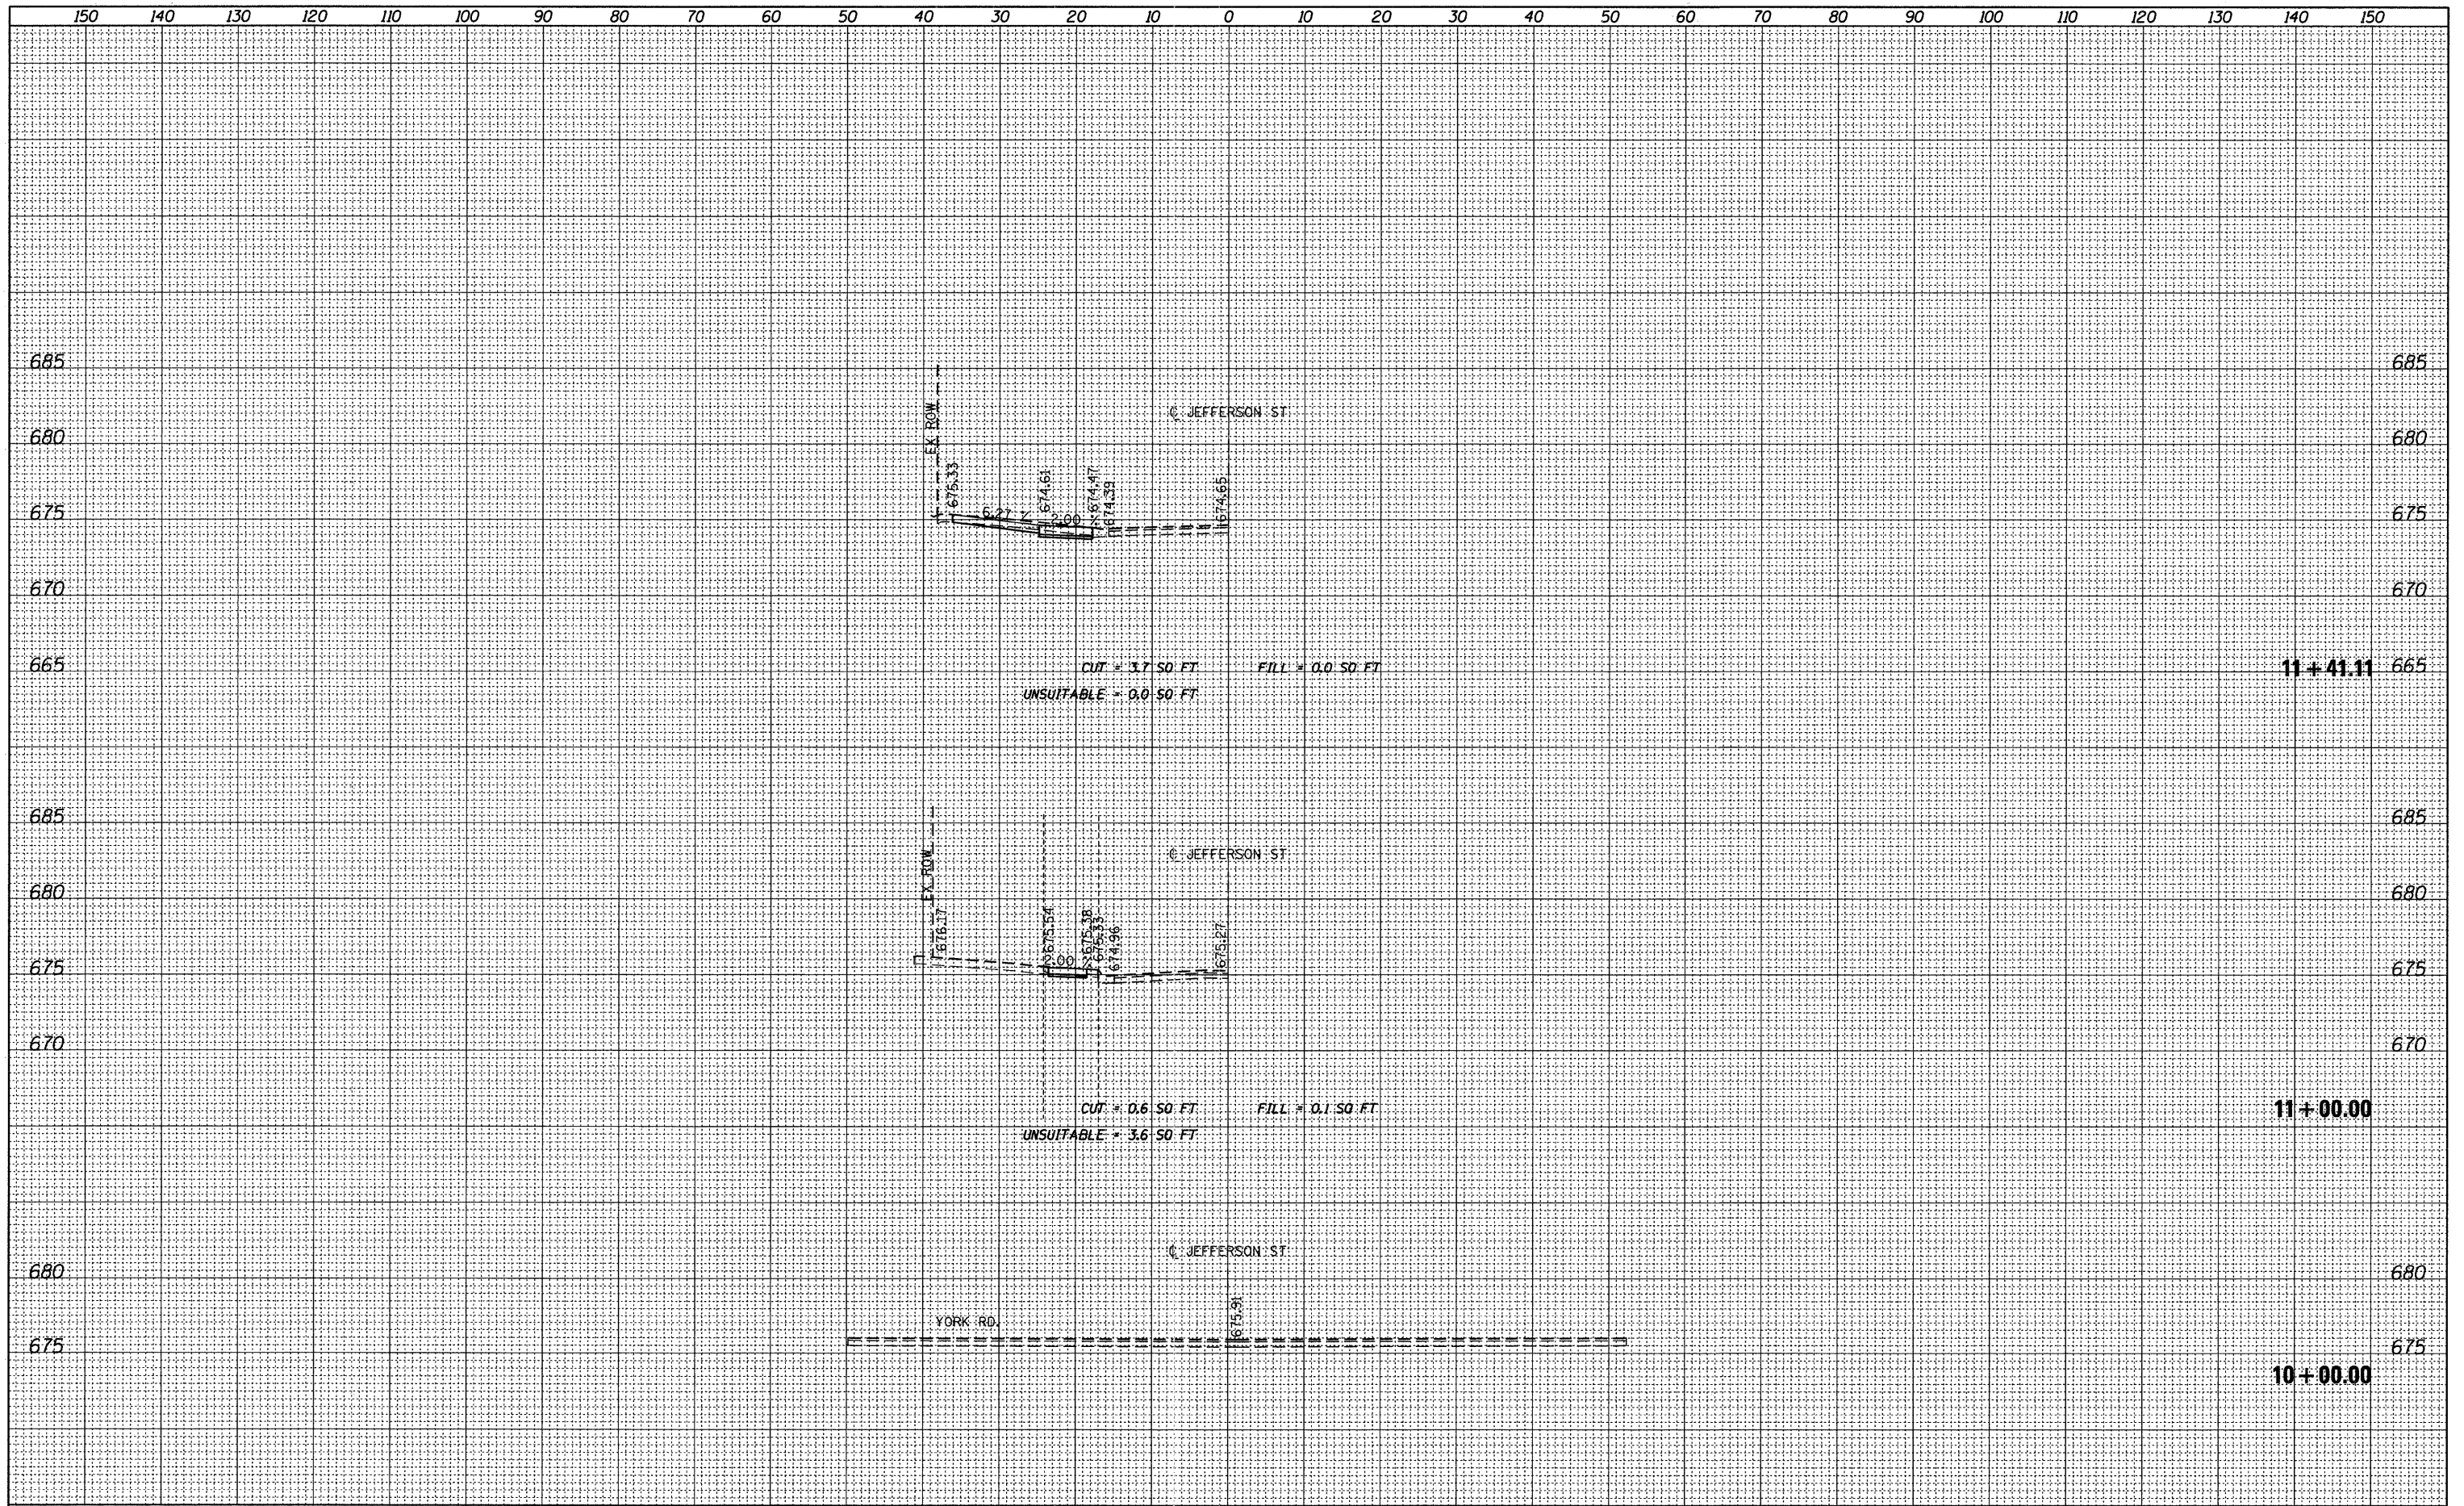

FILE NAME = W:\912-002 Jefferson Street Sidewalk Bensenville	USER NAME = delj	DESIGNED - BPD	REVISED -	<b>STATE OF ILLINOIS DEPARTMENT OF TRANSPORTATION</b>	<b>JEFFERSON STREET SIDEWALK CROSS SECTIONS</b>			F.A.U. RTE. 1370	SECTION 11-00088-00-SW	COUNTY	TOTAL SHEETS 38	SHEET NO. 22
	VCADD.SHEETS\912002-ahf-xsc.dgn	DRAWN - MTC	REVISED -		SCALE:	SHEET NO. 22 OF 38 SHEETS	STA. 10+00.00 TO STA. 11+41.11	DUPAGE	CONTRACT NO. 63639		ILLINOIS FED. AID PROJECT	
	PLOT SCALE = 10.0000' / IN.	CHECKED - BPD	REVISED -									
	PLOT DATE = 8/29/2011	DATE - 08-29-2011	REVISED -									