


DATE	
BY	
DESIGNED	
PLOTTED	
TEMPLATE	
AREAS	
CHECKED	
NO.	

DATE	
BY	
DESIGNED	
PLOTTED	
TEMPLATE	
AREAS	
CHECKED	
NO.	

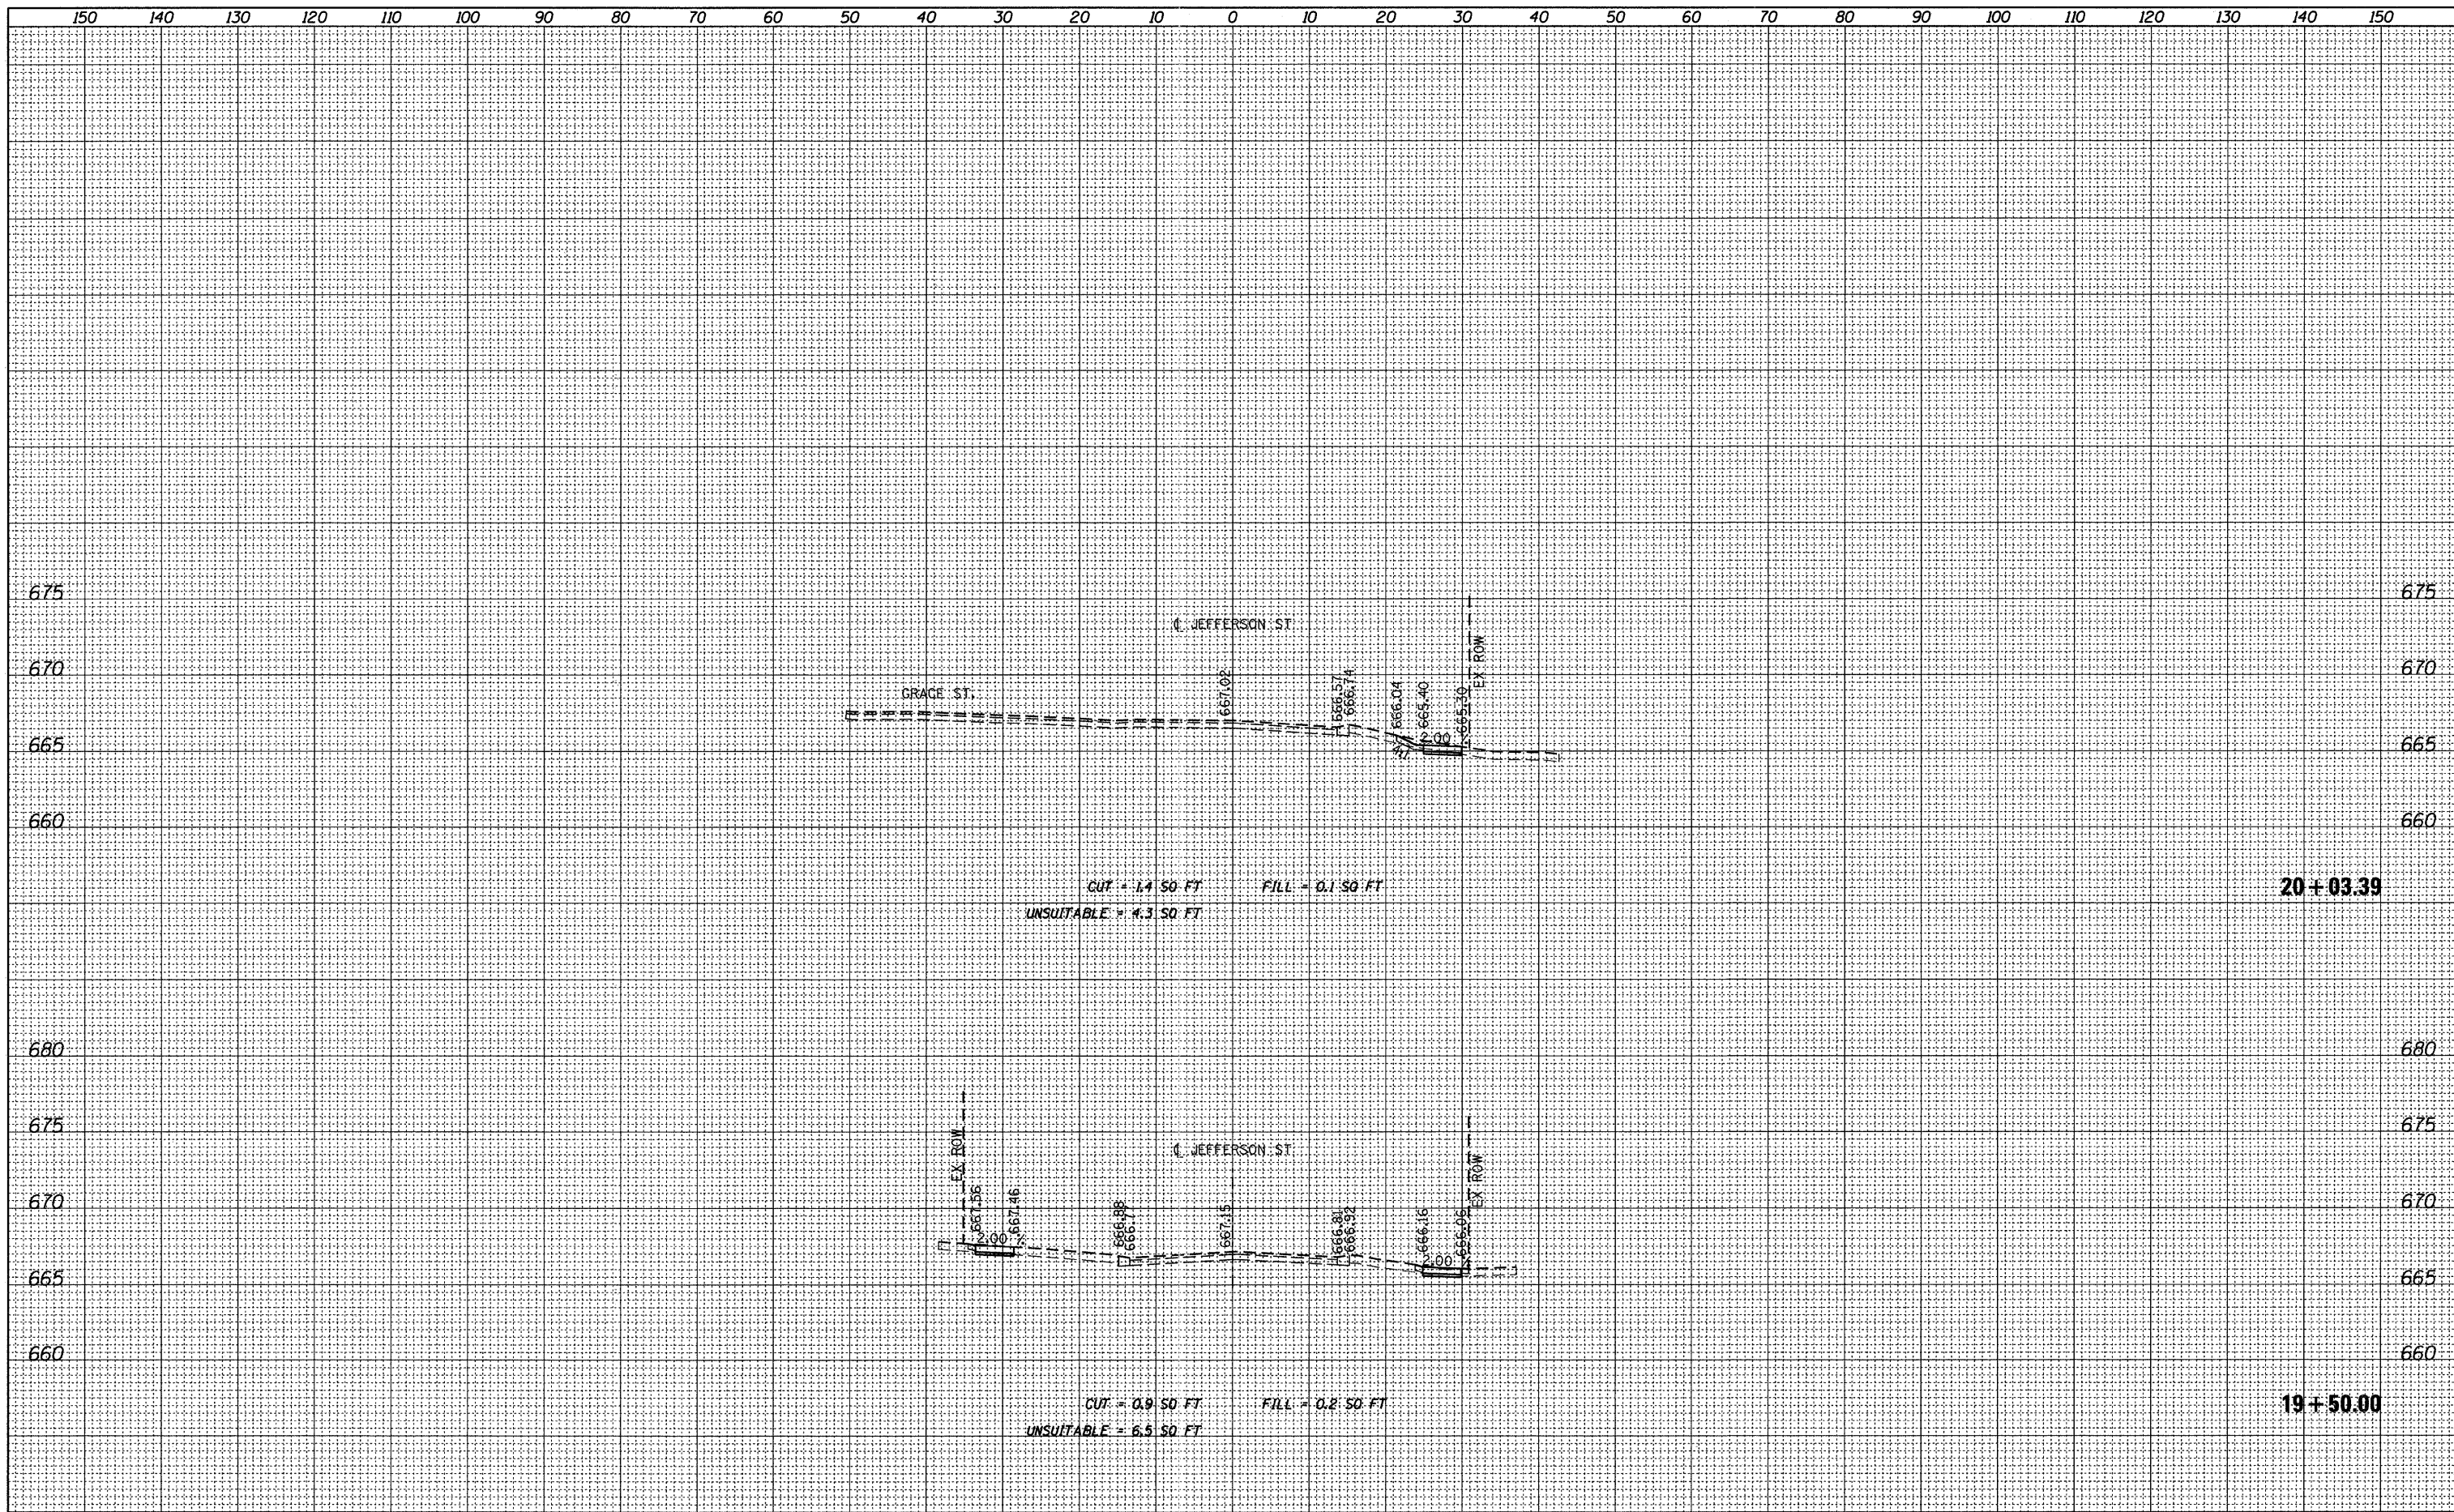

FILE NAME = W:\912-002 Jefferson Street Sidewalk Bensenville	USER NAME = daly	DESIGNED - BPD	REVISED -	STATE OF ILLINOIS DEPARTMENT OF TRANSPORTATION	JEFFERSON STREET SIDEWALK CROSS SECTIONS			F.A.U. RTE. 1370	SECTION 11-00088-00-SW	COUNTY	TOTAL SHEETS 38	SHEET NO. 27	
	NCADD.SHEETS\912002-shr-xsc.dgn	DRAWN - MTC	REVISED -		SCALE:	SHEET NO. 27 OF 38 SHEETS	STA. 19+50.00	TO STA. 20+03.39	DUPAGE	CONTRACT NO. 63639			
	PLOT SCALE = 1/8" = 1' IN.	CHECKED - BPD	REVISED -		ILLINOIS FED. AID PROJECT								
	PLOT DATE = 8/29/2011	DATE - 08-29-2011	REVISED -										