

WEST CURB LINE OF APPROACH PAVEMENT

Location	Station	Offset	Theoretical Grade Elevations
Bk N. Abutment	10+65.41	-15.42	529.81
A	10+75.41	-15.42	529.51
B	10+85.41	-15.42	529.21
End N. App. Pvmt.	10+95.41	-15.42	528.88

WEST EDGE OF ROADWAY PAVEMENT

Location	Station	Offset	Theoretical Grade Elevations
Bk N. Abutment	10+67.38	-12.00	529.82
A	10+77.38	-12.00	529.52
B	10+87.38	-12.00	529.22
End N. App. Pvmt.	10+97.38	-12.00	528.88

☉ ROADWAY & PROFILE GRADE

Location	Station	Offset	Theoretical Grade Elevations
Bk N. Abutment	10+74.31	0.00	529.80
A	10+84.31	0.00	529.50
B	10+94.31	0.00	529.18
End N. App. Pvmt.	11+04.31	0.00	528.82

EAST EDGE OF ROADWAY PAVEMENT



Location	Station	Offset	Theoretical Grade Elevations
Bk N. Abutment	10+81.24	12.00	529.41
A	10+91.24	12.00	529.09
B	11+01.24	12.00	528.75
End N. App. Pvmt.	11+11.24	12.00	528.37

EAST CURB LINE OF APPROACH PAVEMENT

Location	Station	Offset	Theoretical Grade Elevations
Bk N. Abutment	10+82.97	15.00	529.29
A	10+92.97	15.00	528.97
B	11+02.97	15.00	528.62
End N. App. Pvmt.	11+12.97	15.00	528.24

EAST EDGE OF APPROACH PAVEMENT

Location	Station	Offset	Theoretical Grade Elevations
Bk N. Abutment	10+85.86	20.00	529.10
A	10+95.86	20.00	528.77
B	11+05.86	20.00	528.41
End N. App. Pvmt.	11+15.86	20.00	528.02

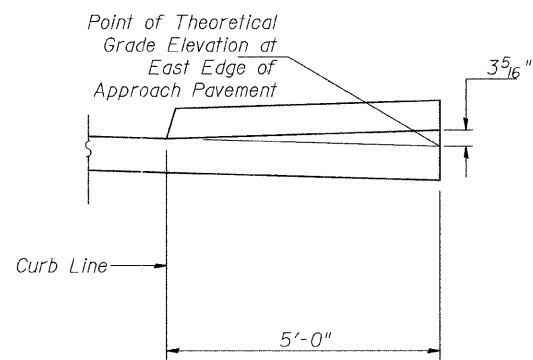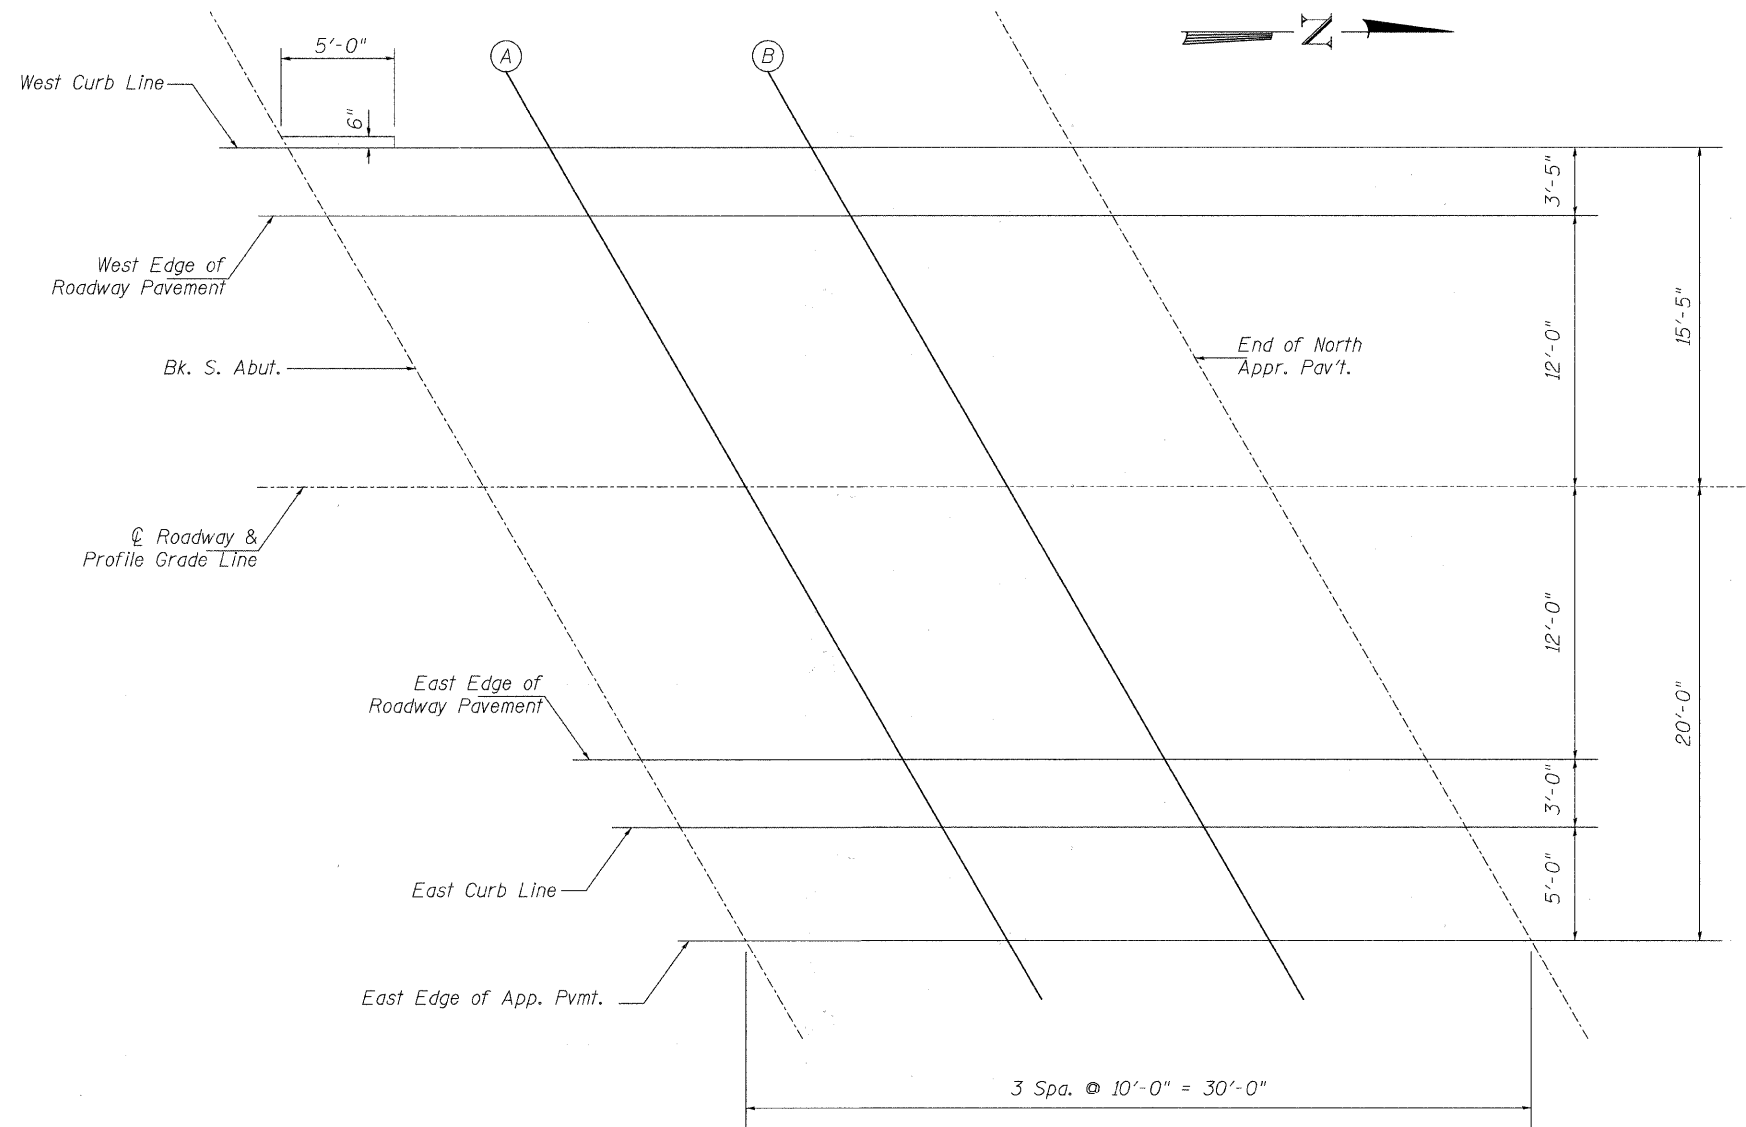

SECTION THRU SIDEWALK

PLAN NORTH APPROACH PAVEMENT

**TOP OF NORTH APPROACH PAVEMENT ELEVATIONS
JOLIET STREET (TR 851) OVER HICKORY CREEK
SECTION 07-10117-00-BR
WILL COUNTY
STATION 9+97.55**

SHEET NO. 6	RTE. NO.	SECTION	COUNTY	TOTAL SHEETS	SHEET NO.
26 SHEETS	TR 851	07-10117-00-BR	WILL	36	14
S.N. 099-3290			CONTRACT NO. 63642		
FED. ROAD DIST. NO. 7 ILLINOIS			FED. AID PROJECT BRS-		