


FINAL SURVEY NO.	DATE
SURVEYED	BY
PLOTTED	
NOTE BOOK	
AREAS CHECKED	

ORIGINAL SURVEY NO.	DATE
SURVEYED	BY
PLOTTED	
NOTE BOOK	
AREAS CHECKED	

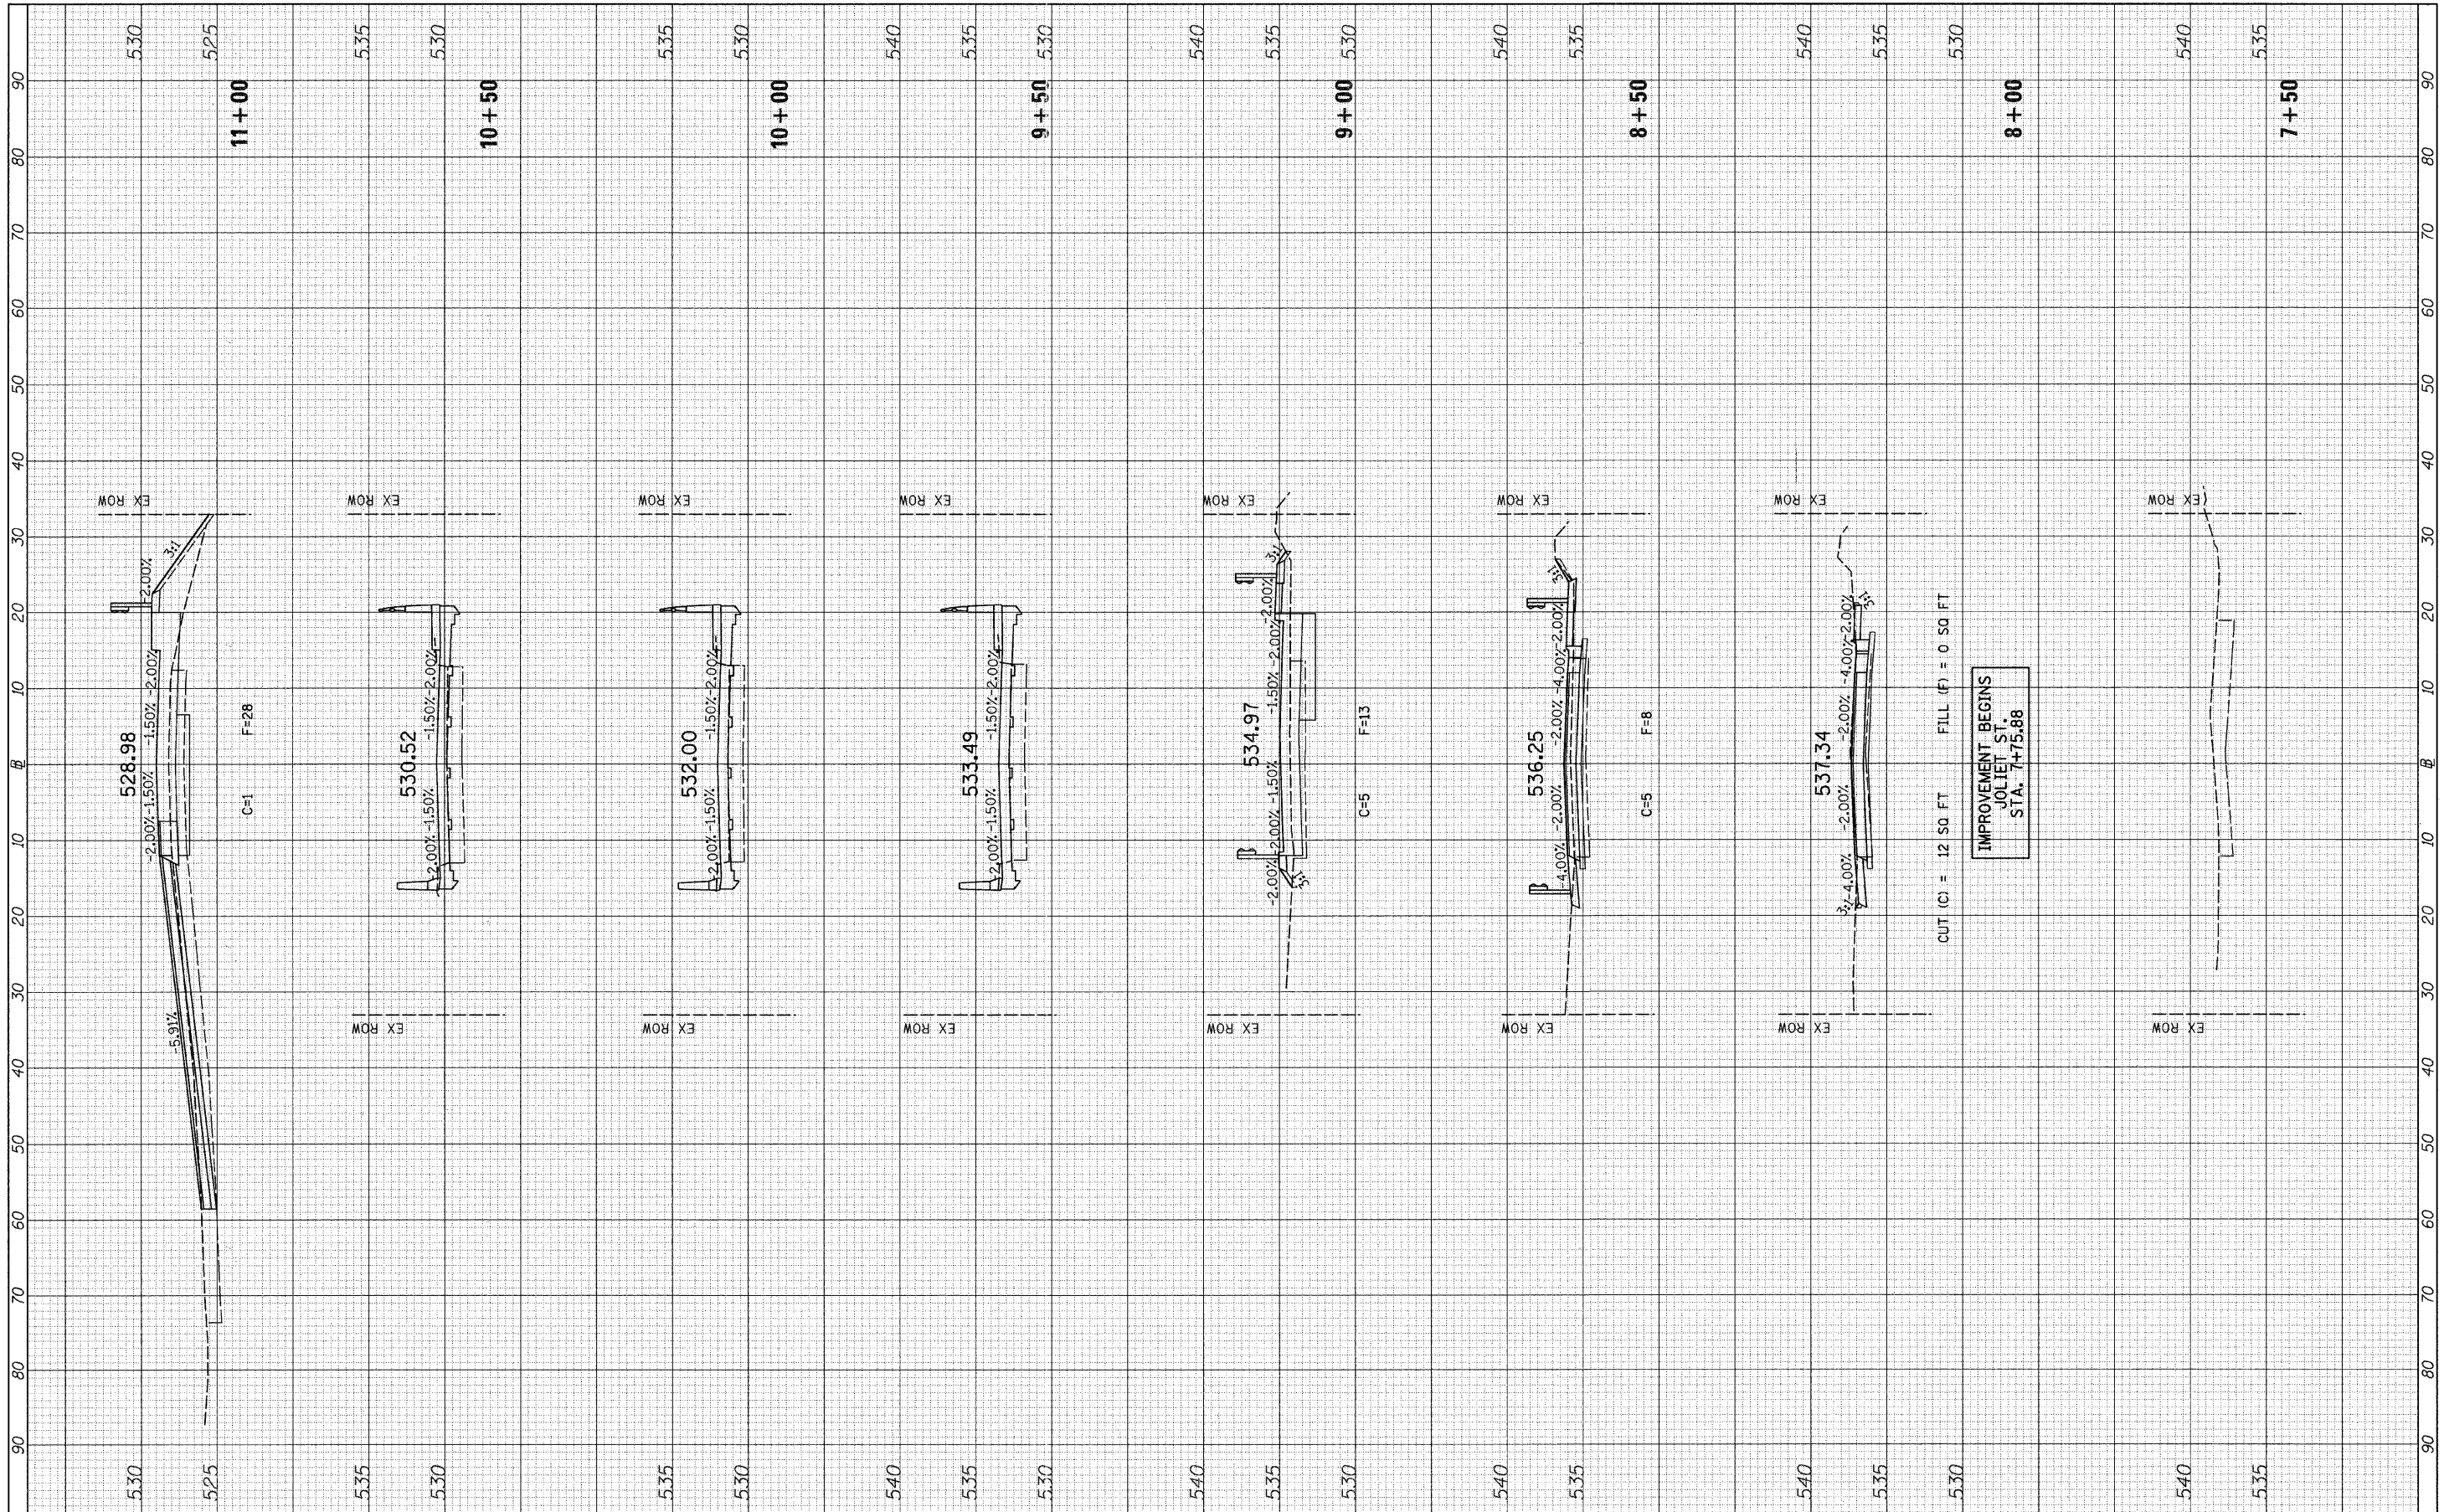

FILE NAME = v:\2882\2882xshs_JolietSt.dgn

USER NAME = bdeoraens
 PLOT SCALE = 10.0000' / IN.
 PLOT DATE = 10/4/2011

DESIGNED -	REVISED -
DRAWN -	REVISED -
CHECKED -	REVISED -
DATE -	REVISED -

**STATE OF ILLINOIS
 DEPARTMENT OF TRANSPORTATION**

JOLIET ST. CROSS SECTIONS

SCALE: H=10 V=5 SHEET NO. 1 OF 2 SHEETS STA. 7+50 TO STA. 11+00

ROUTE NO.	SECTION	COUNTY	TOTAL SHEETS	SHEET NO.
N/A	01-10117-00-BR	WILL	36	35
CONTRACT NO. 63642			ILLINOIS FED. AID PROJECT	