


FINAL SURVEY NO.	SURVEYED	BY	DATE
	PLOTTED		
	REPLATE		
	AREAS CHECKED		

ORIGINAL SURVEY NO.	SURVEYED	BY	DATE
	PLOTTED		
	REPLATE		
	AREAS CHECKED		

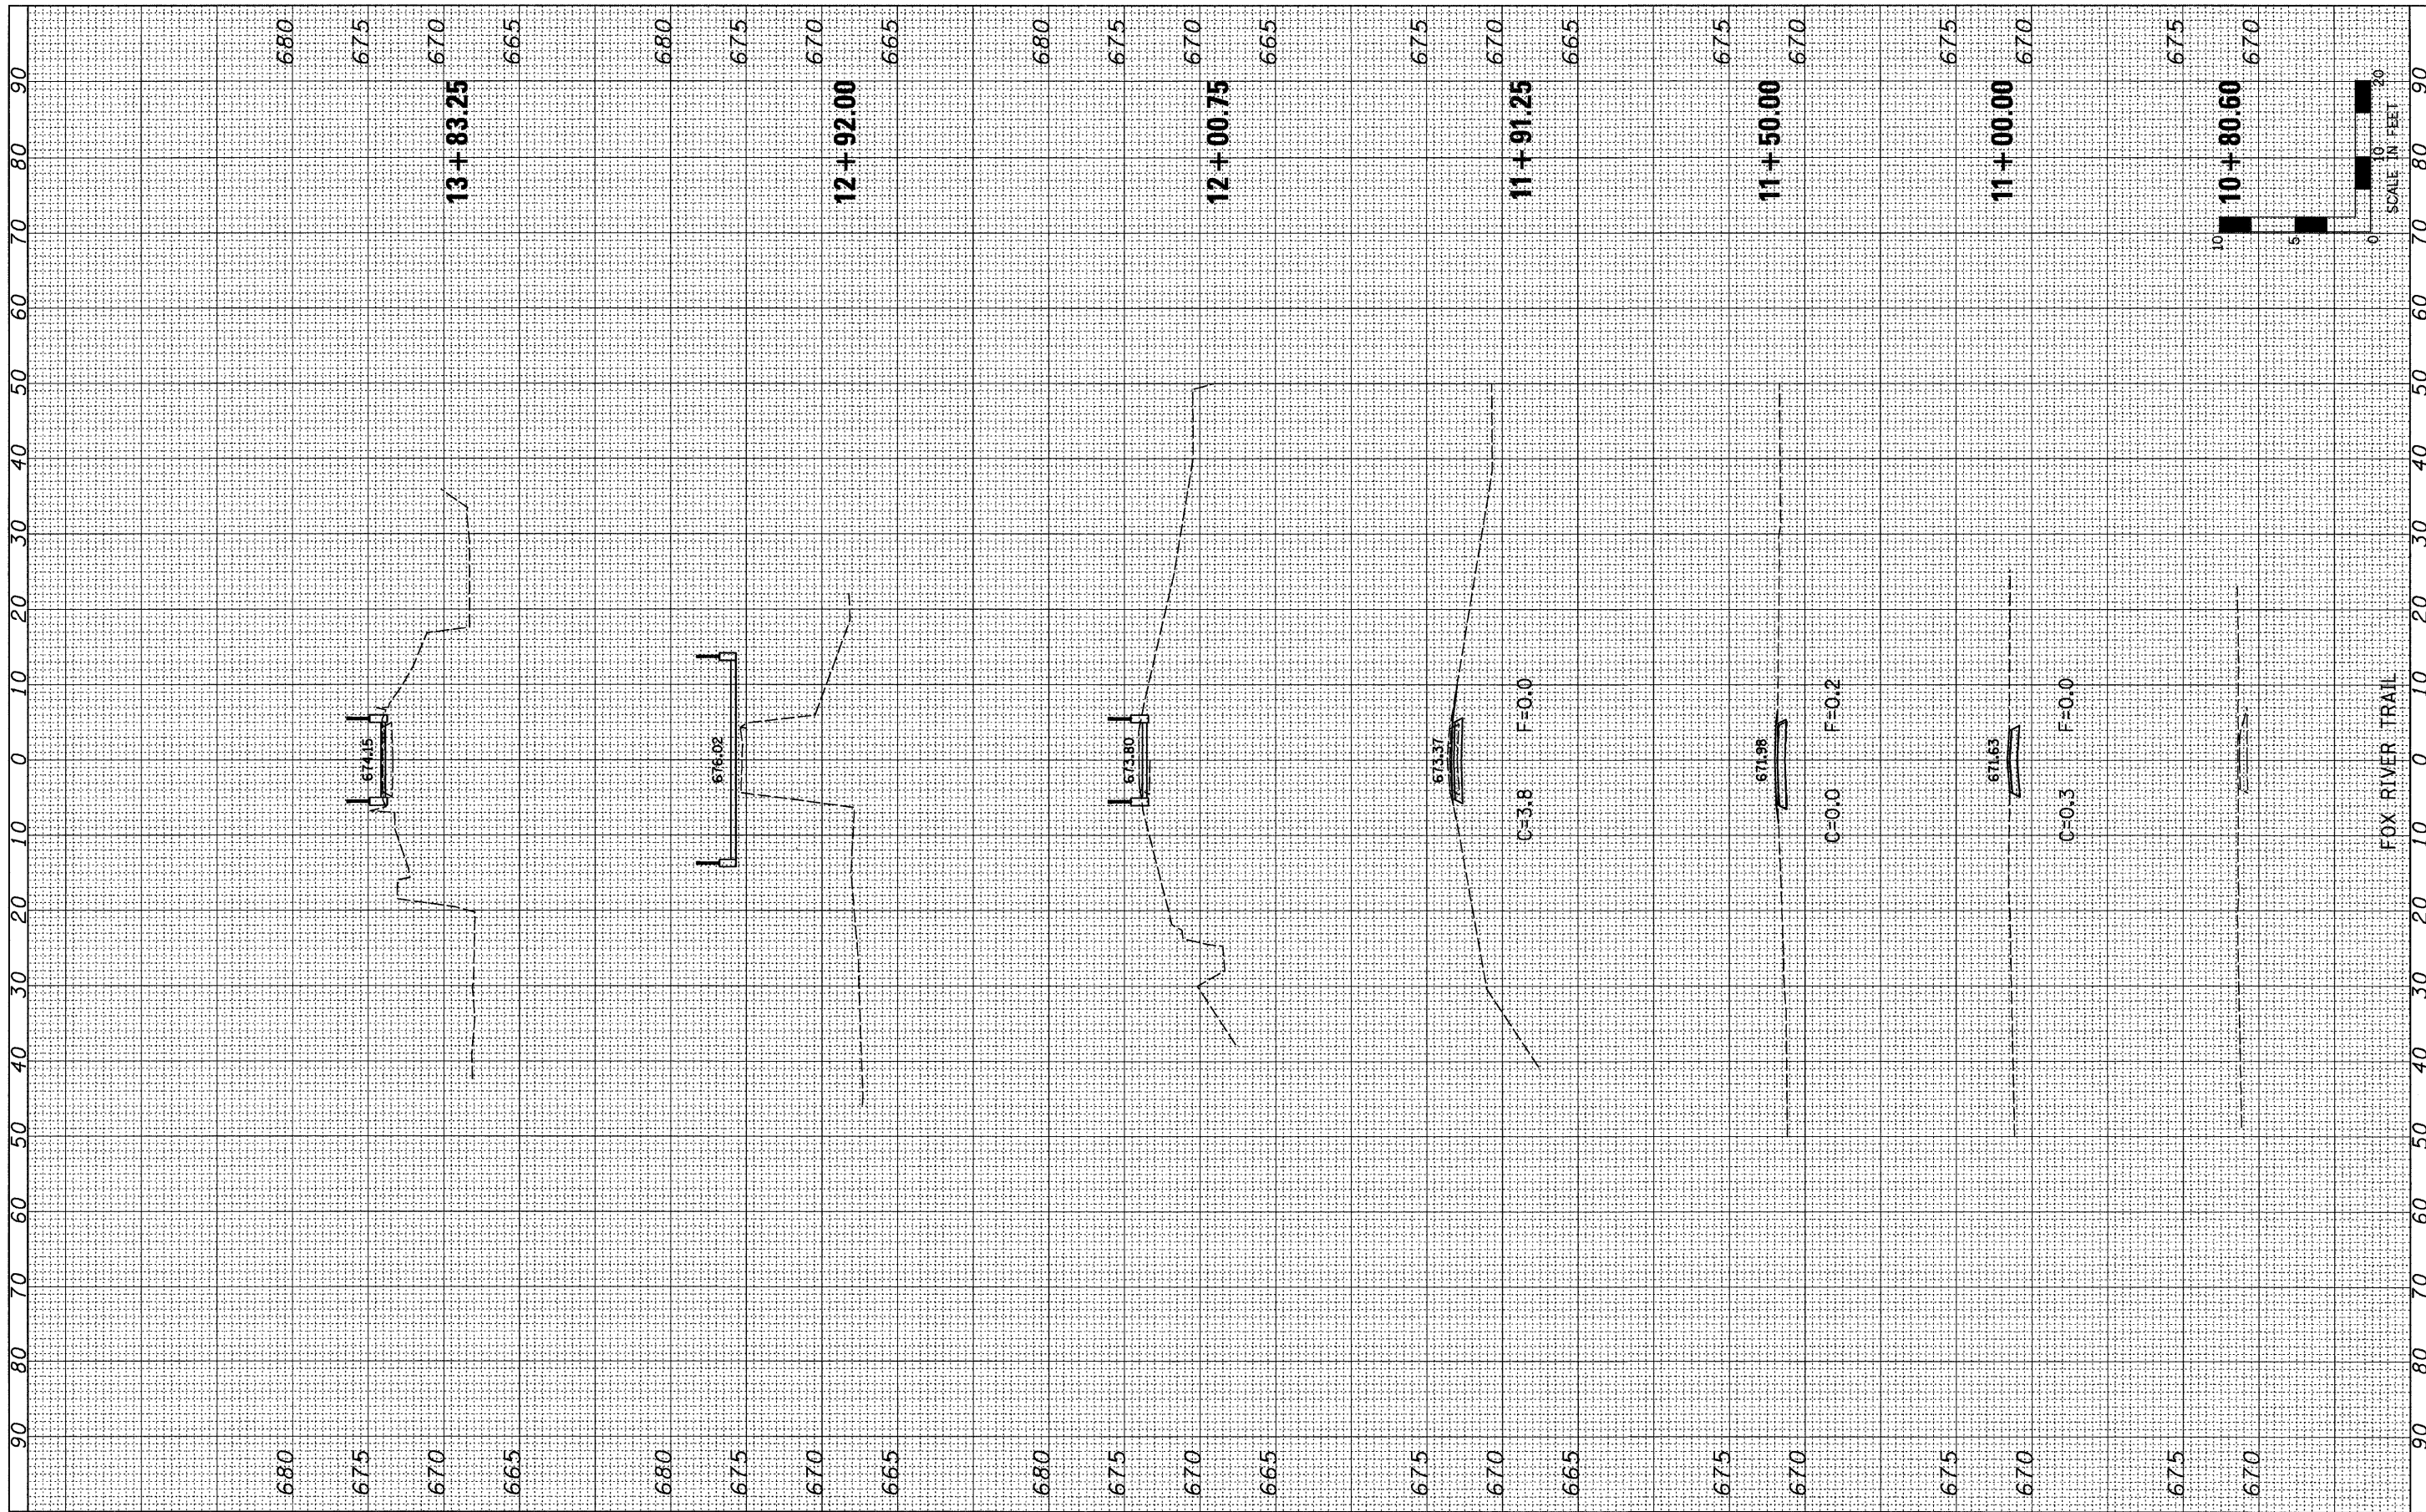

Farnsworth GROUP, INC.
 2709 McGraw Drive
 Bloomington, Illinois 61704
 309/663-8435, 309/663-1571 fax

USER NAME - #USER#	DESIGNED - SDH	REVISED -
PLOT SCALE - #SCALE#	DRAWN - JJO	REVISED -
PLOT DATE - #DATE#	CHECKED - MSW	REVISED -
	DATE - 10/17/11	REVISED -

**GENEVA PARK DISTRICT
 GENEVA, ILLINOIS**

CROSS SECTIONS			
ISLAND PARK NORTH BRIDGE			
SCALE: 1"=10'	SHEET NO.	OF SHEETS	STA. 10+80.60 TO STA. 13+83.25

F.A. RTE.	SECTION	COUNTY	TOTAL SHEETS	SHEET NO.
N/A	06-P4005-00-BR	KANE	42	41
CONTRACT NO. 63643				
FED. ROAD DIST. NO. 1 ILLINOIS FED. AID PROJECT				