


FINAL SURVEY	SURVEYED	BY	DATE
NOTE BOOK NO.	PLOTTED		
	REVISIONS		
	AREAS CHECKED		

ORIGINAL SURVEY	SURVEYED	BY	DATE
NOTE BOOK NO.	PLOTTED		
	REVISIONS		
	AREAS CHECKED		

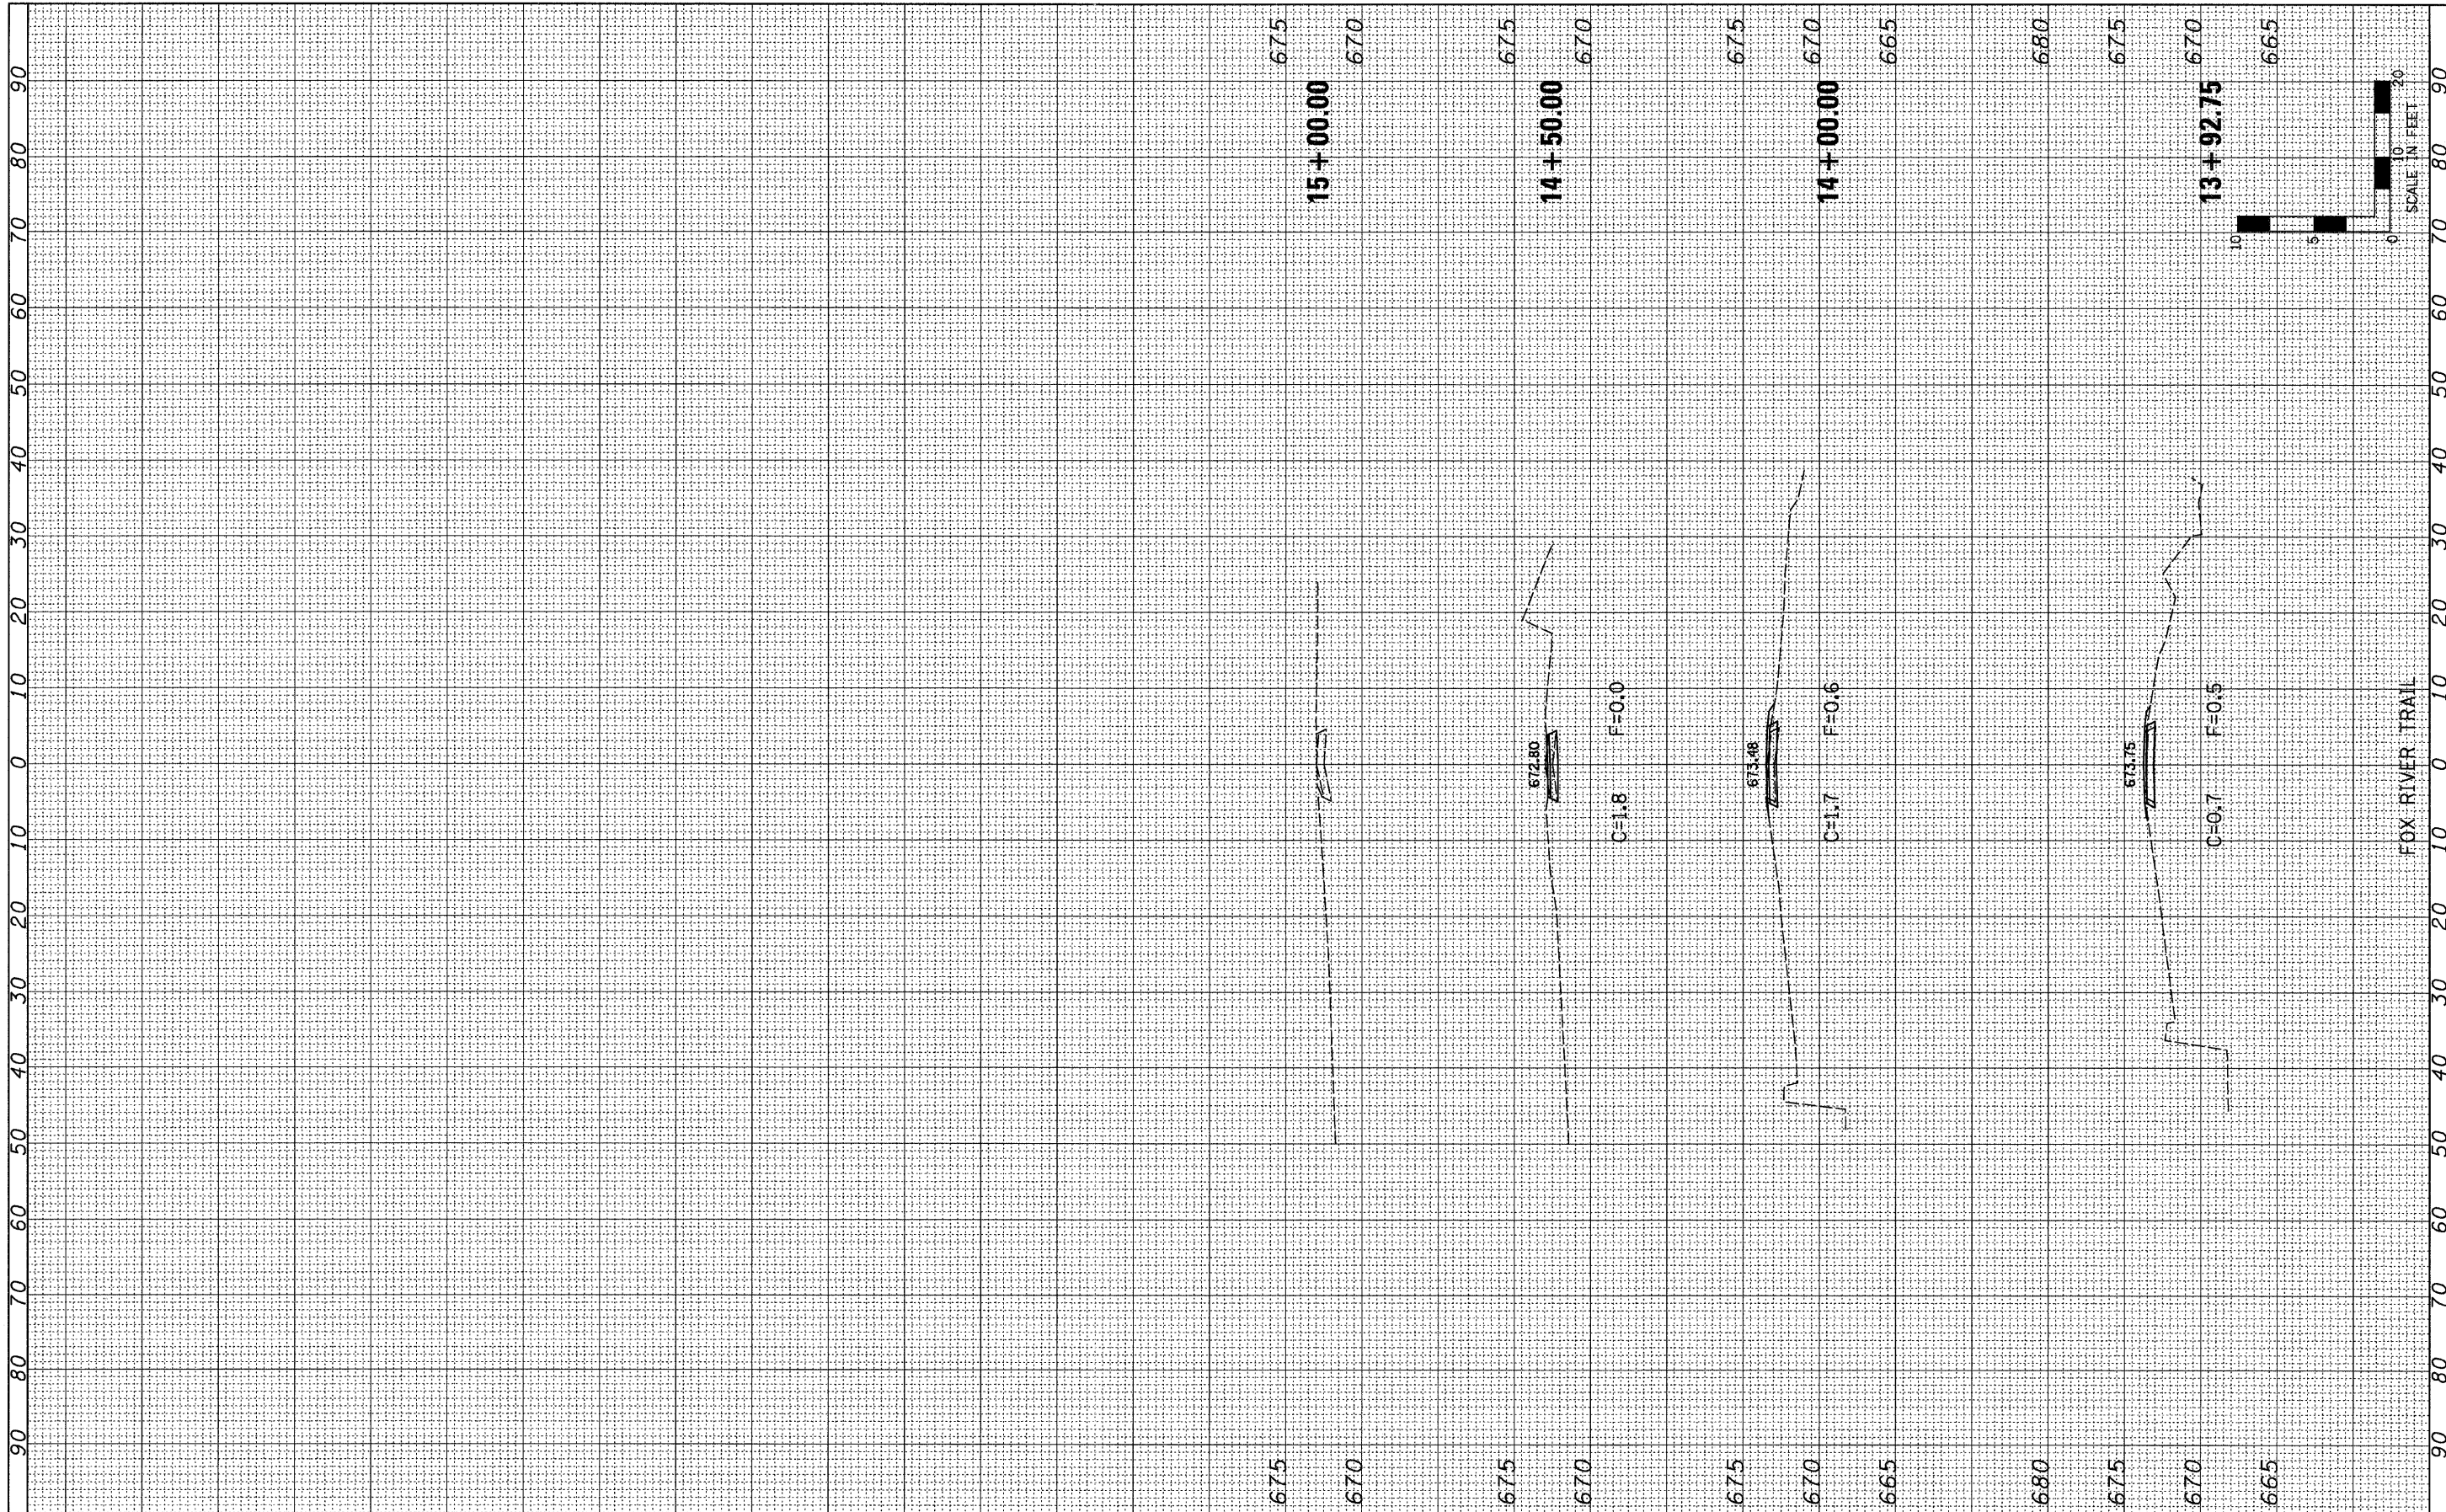

**Farnsworth GROUP, INC.**  
 2709 McGraw Drive  
 Bloomington, Illinois 61704  
 309/963-8435, 309/963-1571 fax

USER NAME = \$USER*	DESIGNED - SDH	REVISED -
PLOT SCALE = \$SCALE*	DRAWN - JJO	REVISED -
PLOT DATE = \$DATE*	CHECKED - MSW	REVISED -
	DATE - 10/17/11	REVISED -

**GENEVA PARK DISTRICT  
 GENEVA, ILLINOIS**

CROSS SECTIONS			
ISLAND PARK NORTH BRIDGE			
SCALE: 1"=10'	SHEET NO.	OF SHEETS	STA. 13+92.76 TO STA. 15+00.00

F.A. RTE.	SECTION	COUNTY	TOTAL SHEETS	SHEET NO.
N/A	06-P4005-00-BR	KANE	42	42
CONTRACT NO. 63643				
FED. ROAD DIST. NO. 1 [ILLINOIS] FED. AID PROJECT				