



10/24/2011

P:_2011\906720\700 CADD & GIS Files\702 Civil\Sheet\12_Plan1.dgn

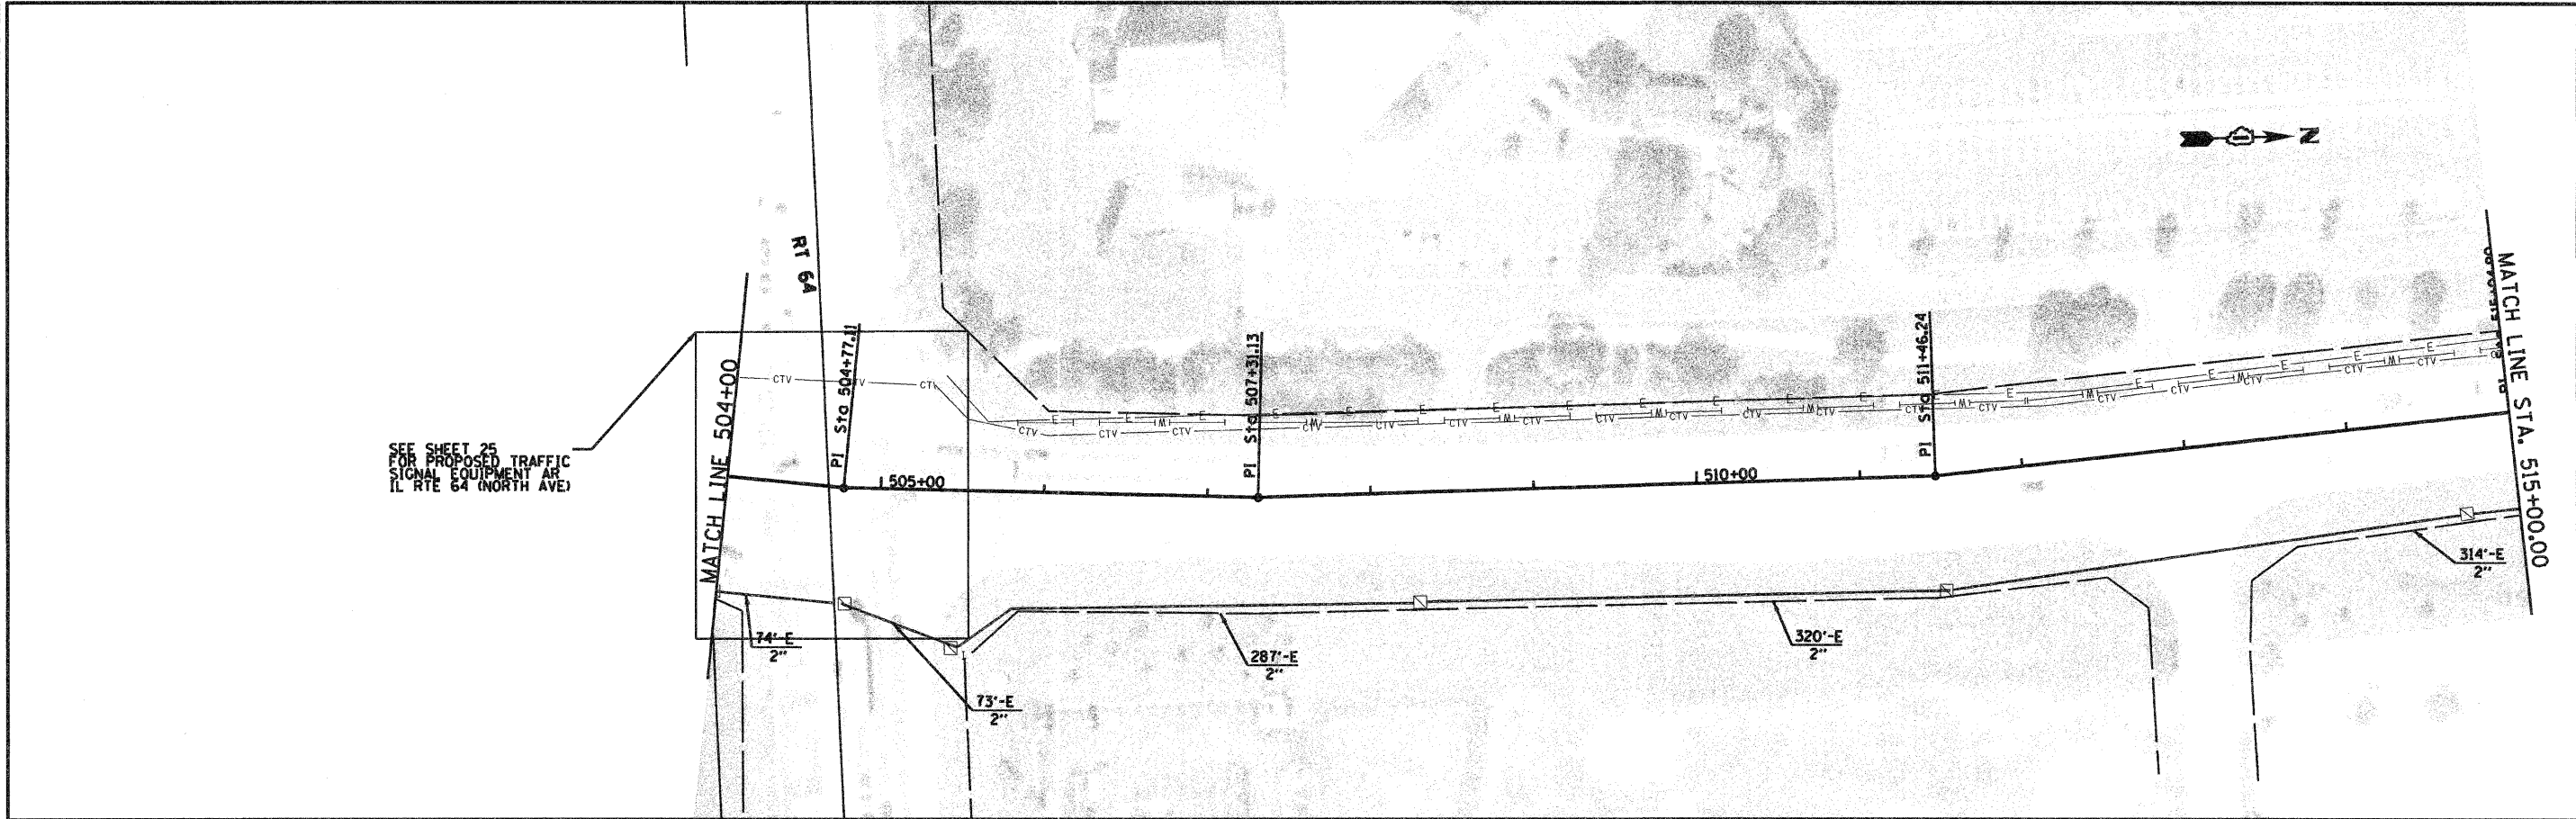

SEE SHEET 25 FOR PROPOSED TRAFFIC SIGNAL EQUIPMENT AT IL RTE 64 (NORTH AVE)

SEE SHEET 64 FOR TRAFFIC SIGNAL LEGEND

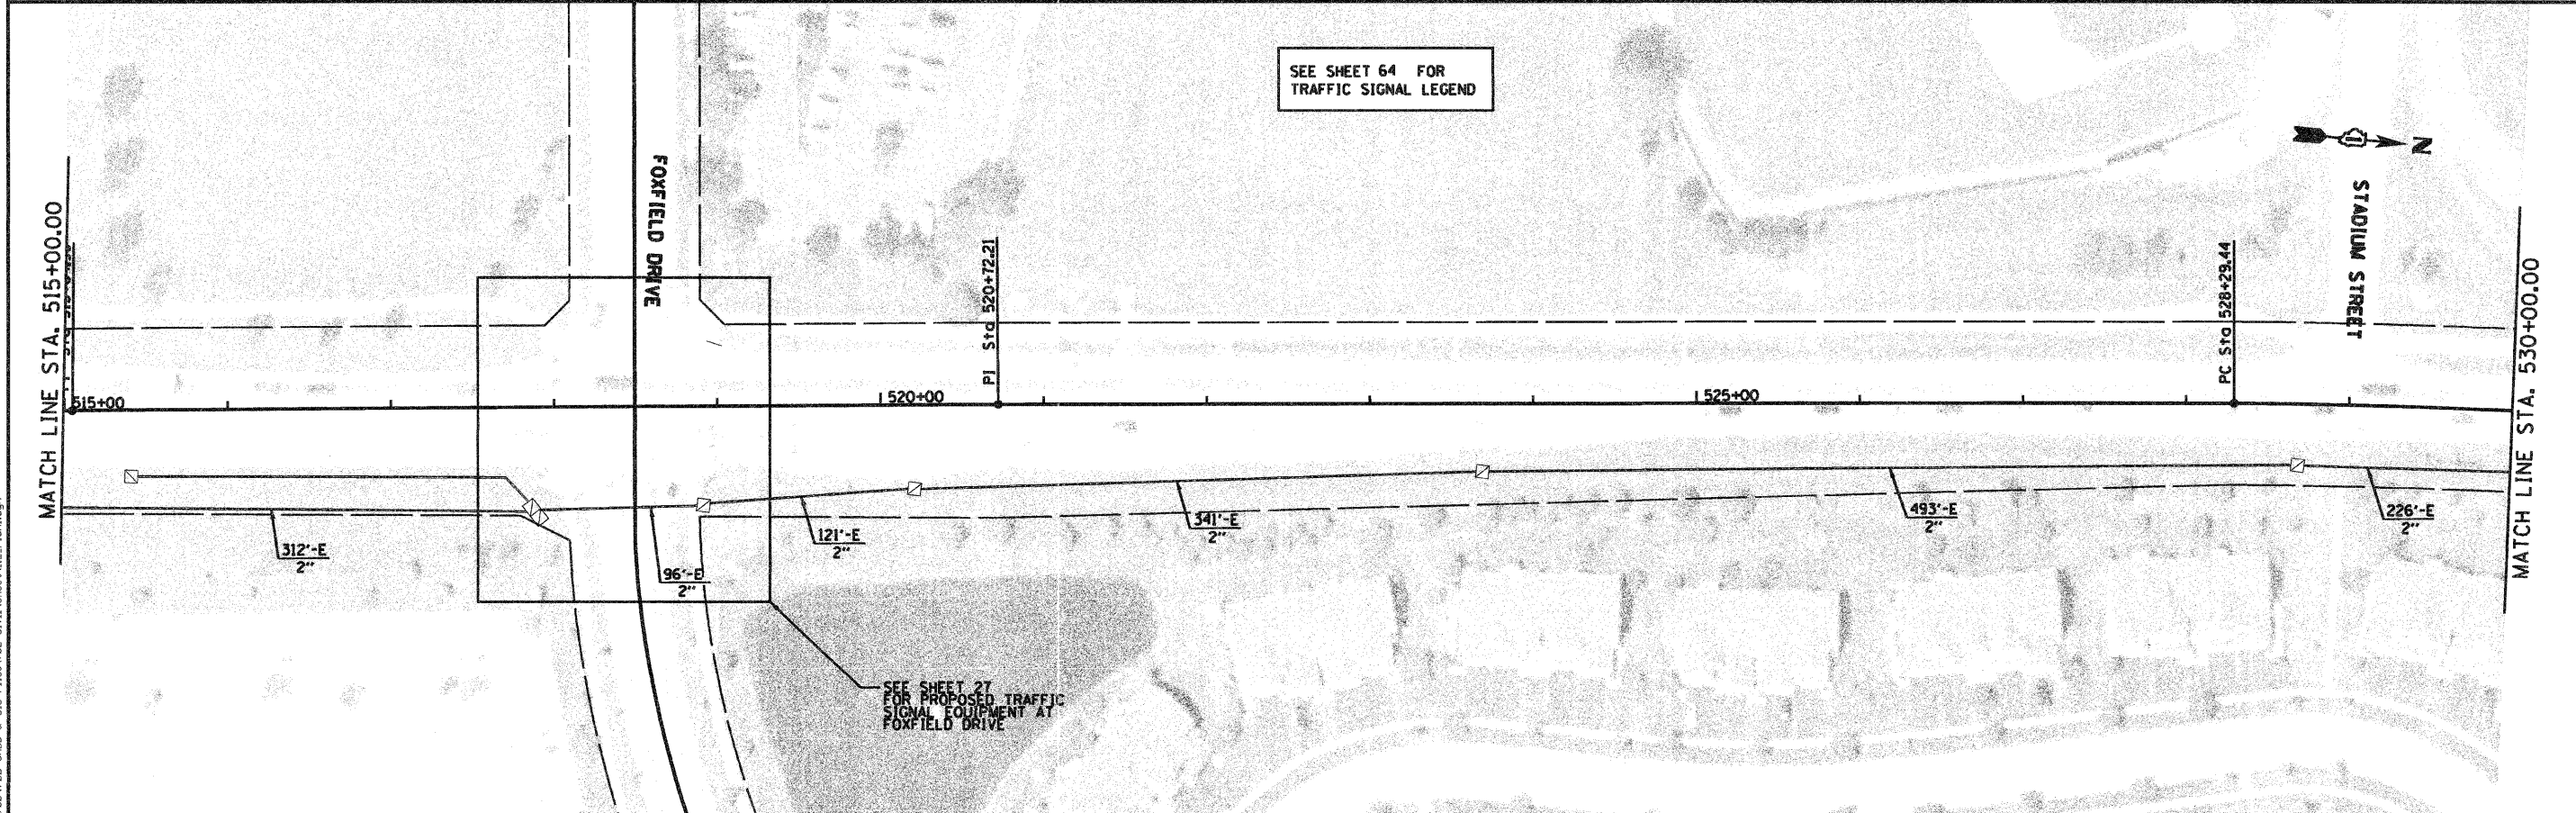

SEE SHEET 27 FOR PROPOSED TRAFFIC SIGNAL EQUIPMENT AT FOXFIELD DRIVE

JACOBS ONE NORTH FRANKLIN CHICAGO IL, 60606 312-251-3000	USER NAME =	DESIGNED - CH	REVISED -	KANE COUNTY DIVISION OF TRANSPORTATION	INTERCONNECT PLAN KIRK ROAD (SHEET 12 OF 22)		F.A.P. RTE. 360	SECTION 10-00403-00-TL	COUNTY KANE	TOTAL SHEETS 72	SHEET NO. 44	
	PLOT SCALE =	DRAWN - MO, DI	REVISED -		SCALE: 1"=50'	SHEET NO. OF SHEETS	STA. TO STA.	CONTRACT NO. 63648		FED. ROAD DIST. NO. ILLINDIS FED. AID PROJECT		
	PLOT DATE = 10/24/2011	CHECKED - KG	REVISED -									
		DATE - @DATE	REVISED -									