
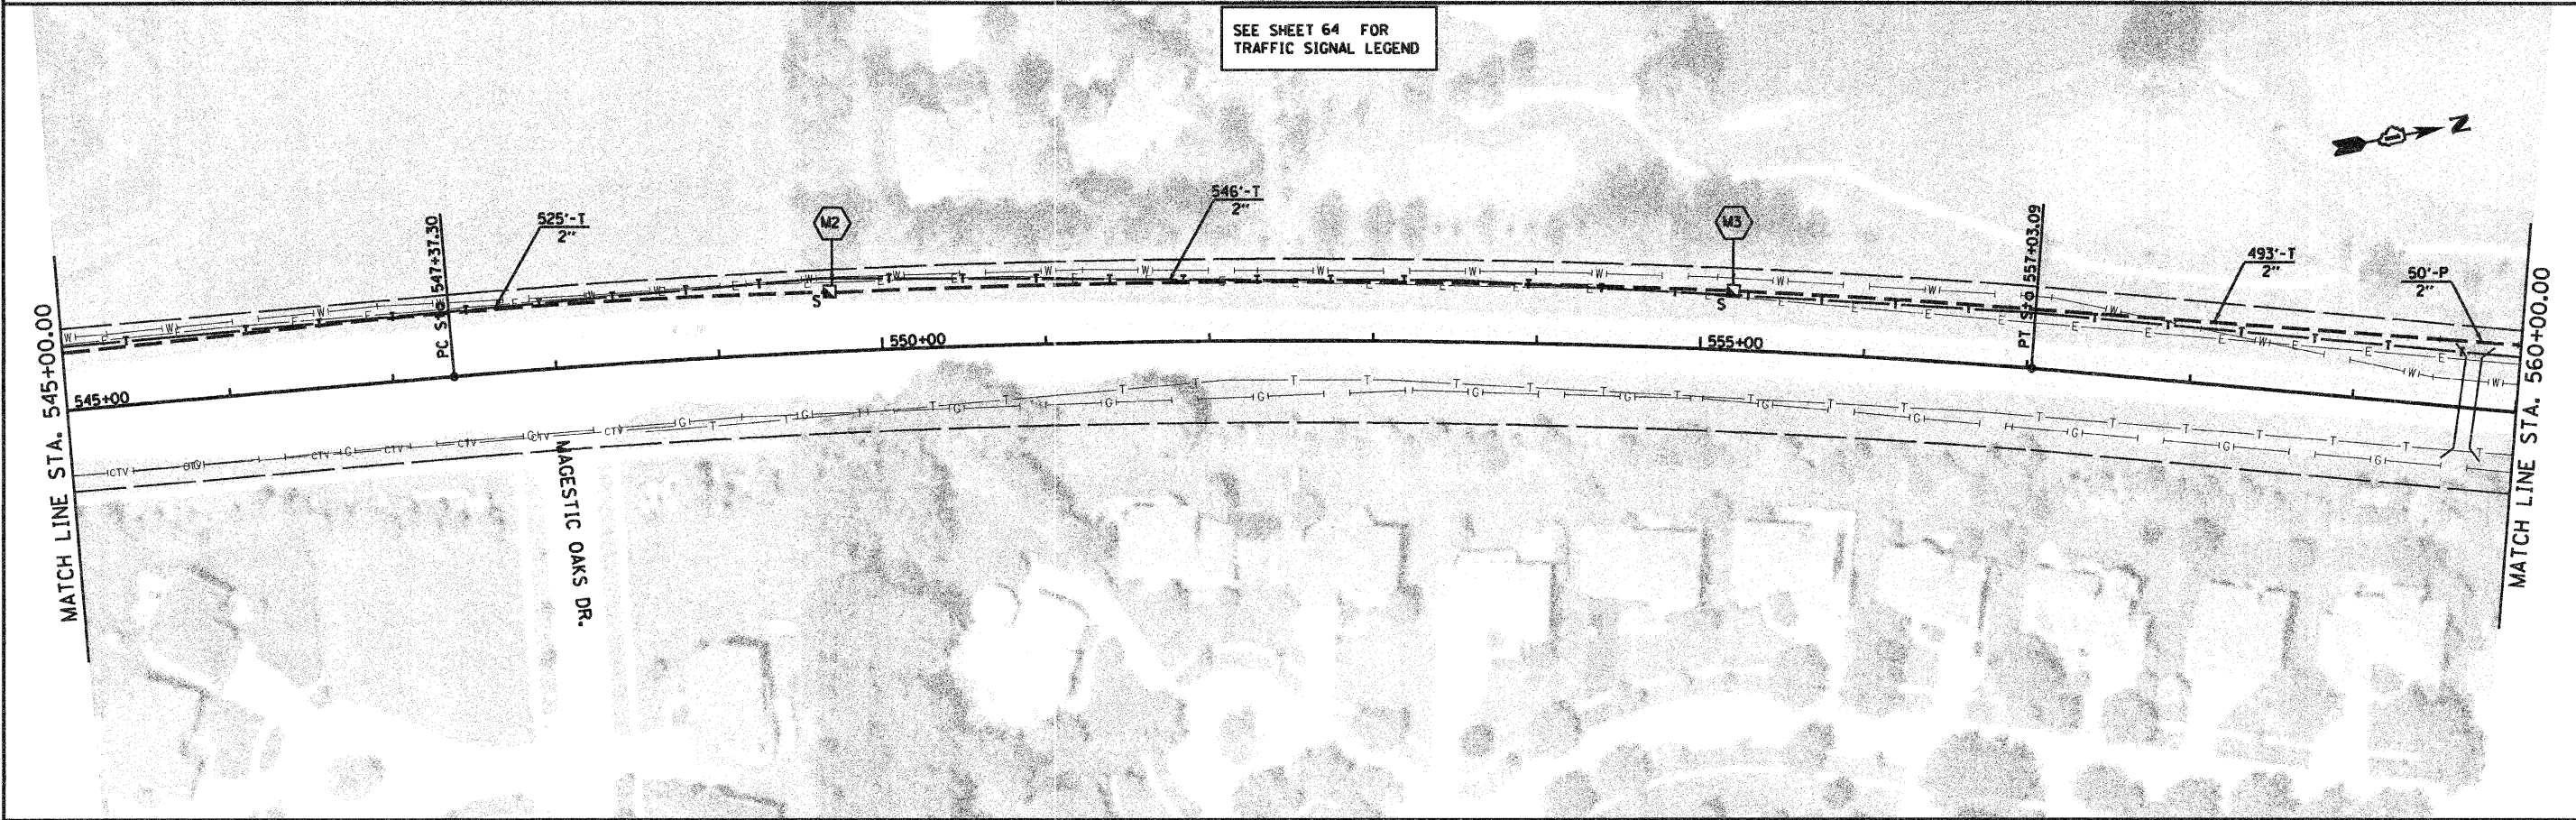


10/24/2011

P:\2011\09\06\706\706 CADD & GIS Files\702 Civil\Sheet\13.Plot2.dgn

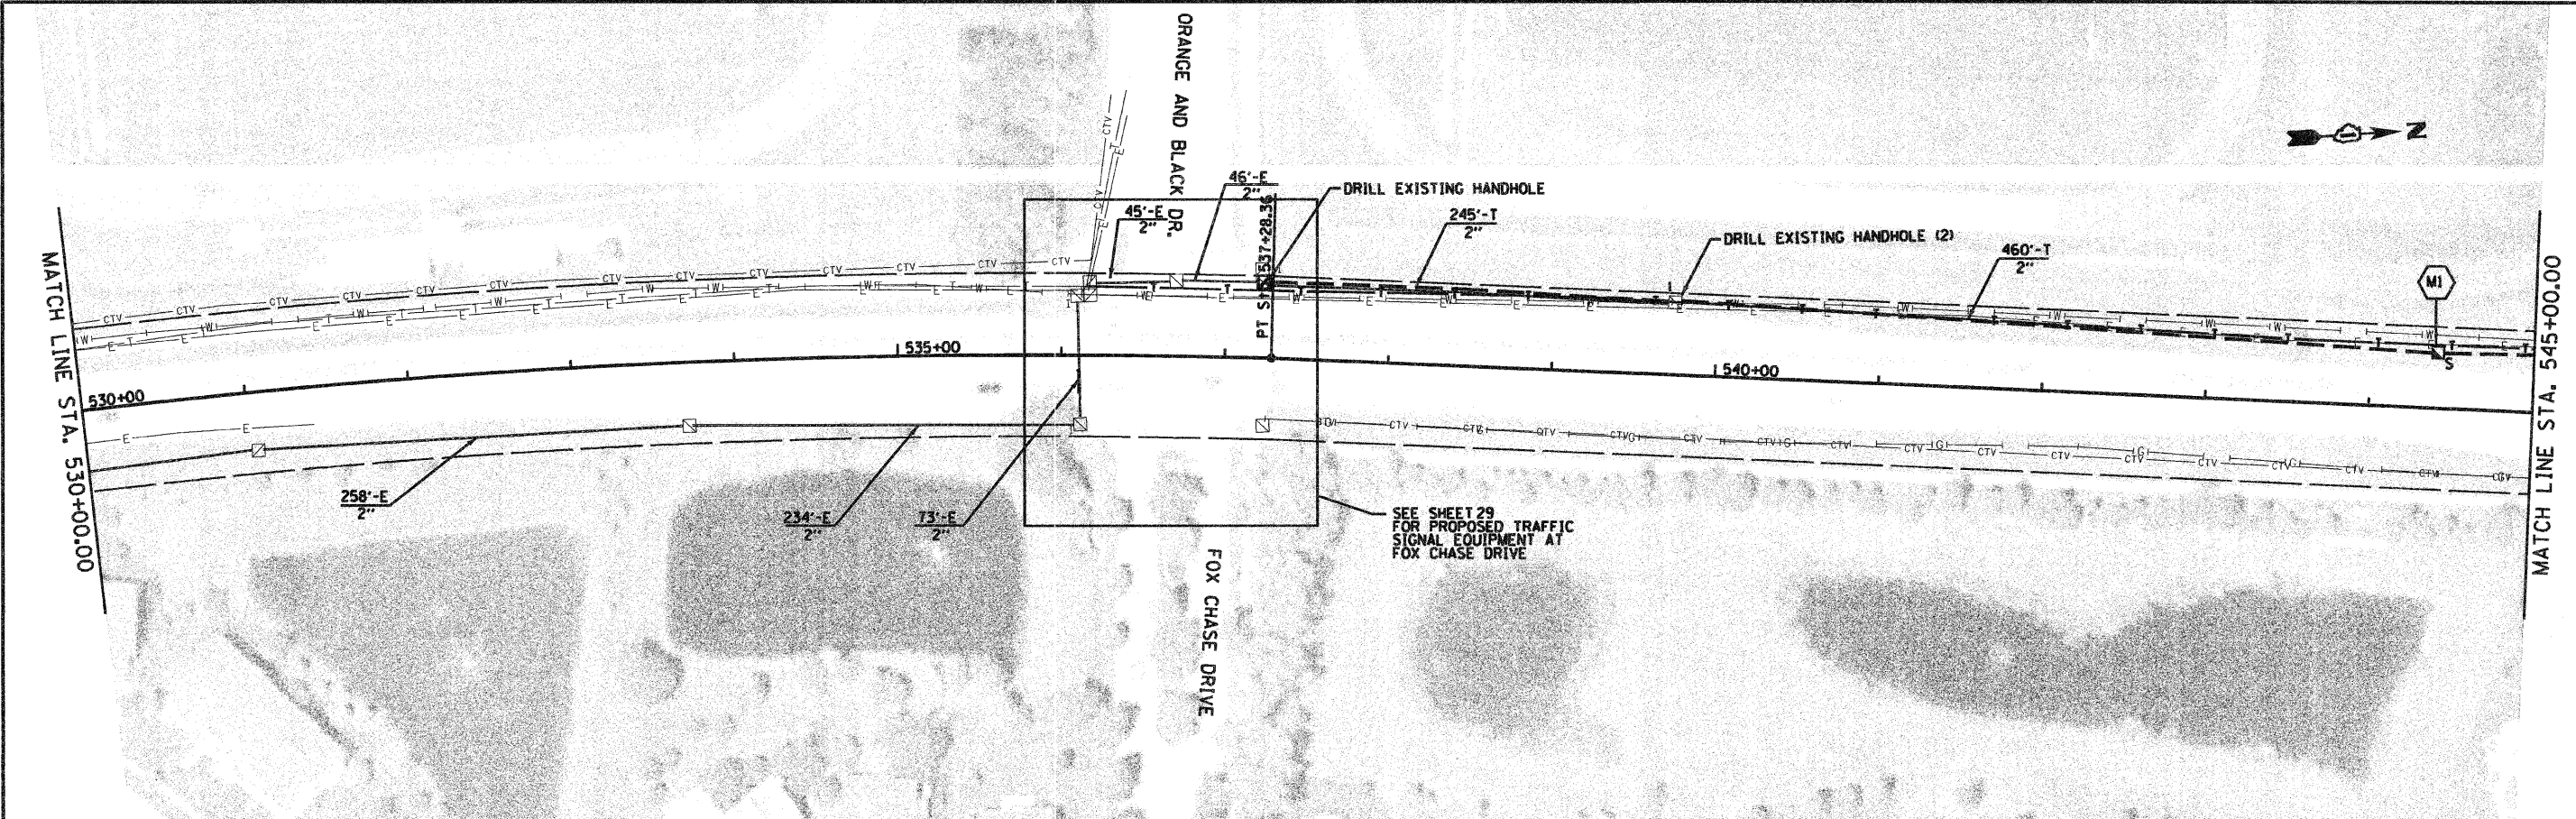

SEE SHEET 64 FOR TRAFFIC SIGNAL LEGEND

**JACOBS**  
 ONE NORTH FRANKLIN  
 CHICAGO IL, 60606  
 312-251-3000

USER NAME =	DESIGNED - CH	REVISED -
PLOT SCALE =	DRAWN - MO, DI	REVISED -
PLOT DATE = 10/24/2011	CHECKED - KG	REVISED -
	DATE - #DATE	REVISED -

**KANE COUNTY**  
**DIVISION OF TRANSPORTATION**

**INTERCONNECT PLAN**  
**KIRK ROAD (SHEET 13 OF 22)**

SCALE: SHEET NO. OF SHEETS STA. TO STA.

F.A.P. RTE.	SECTION	COUNTY	TOTAL SHEETS	SHEET NO.
360	10-00403-00-TL	KANE	72	45
FED. ROAD DIST. NO. ILLINOIS FED. AID PROJECT			CONTRACT NO. 63648	