
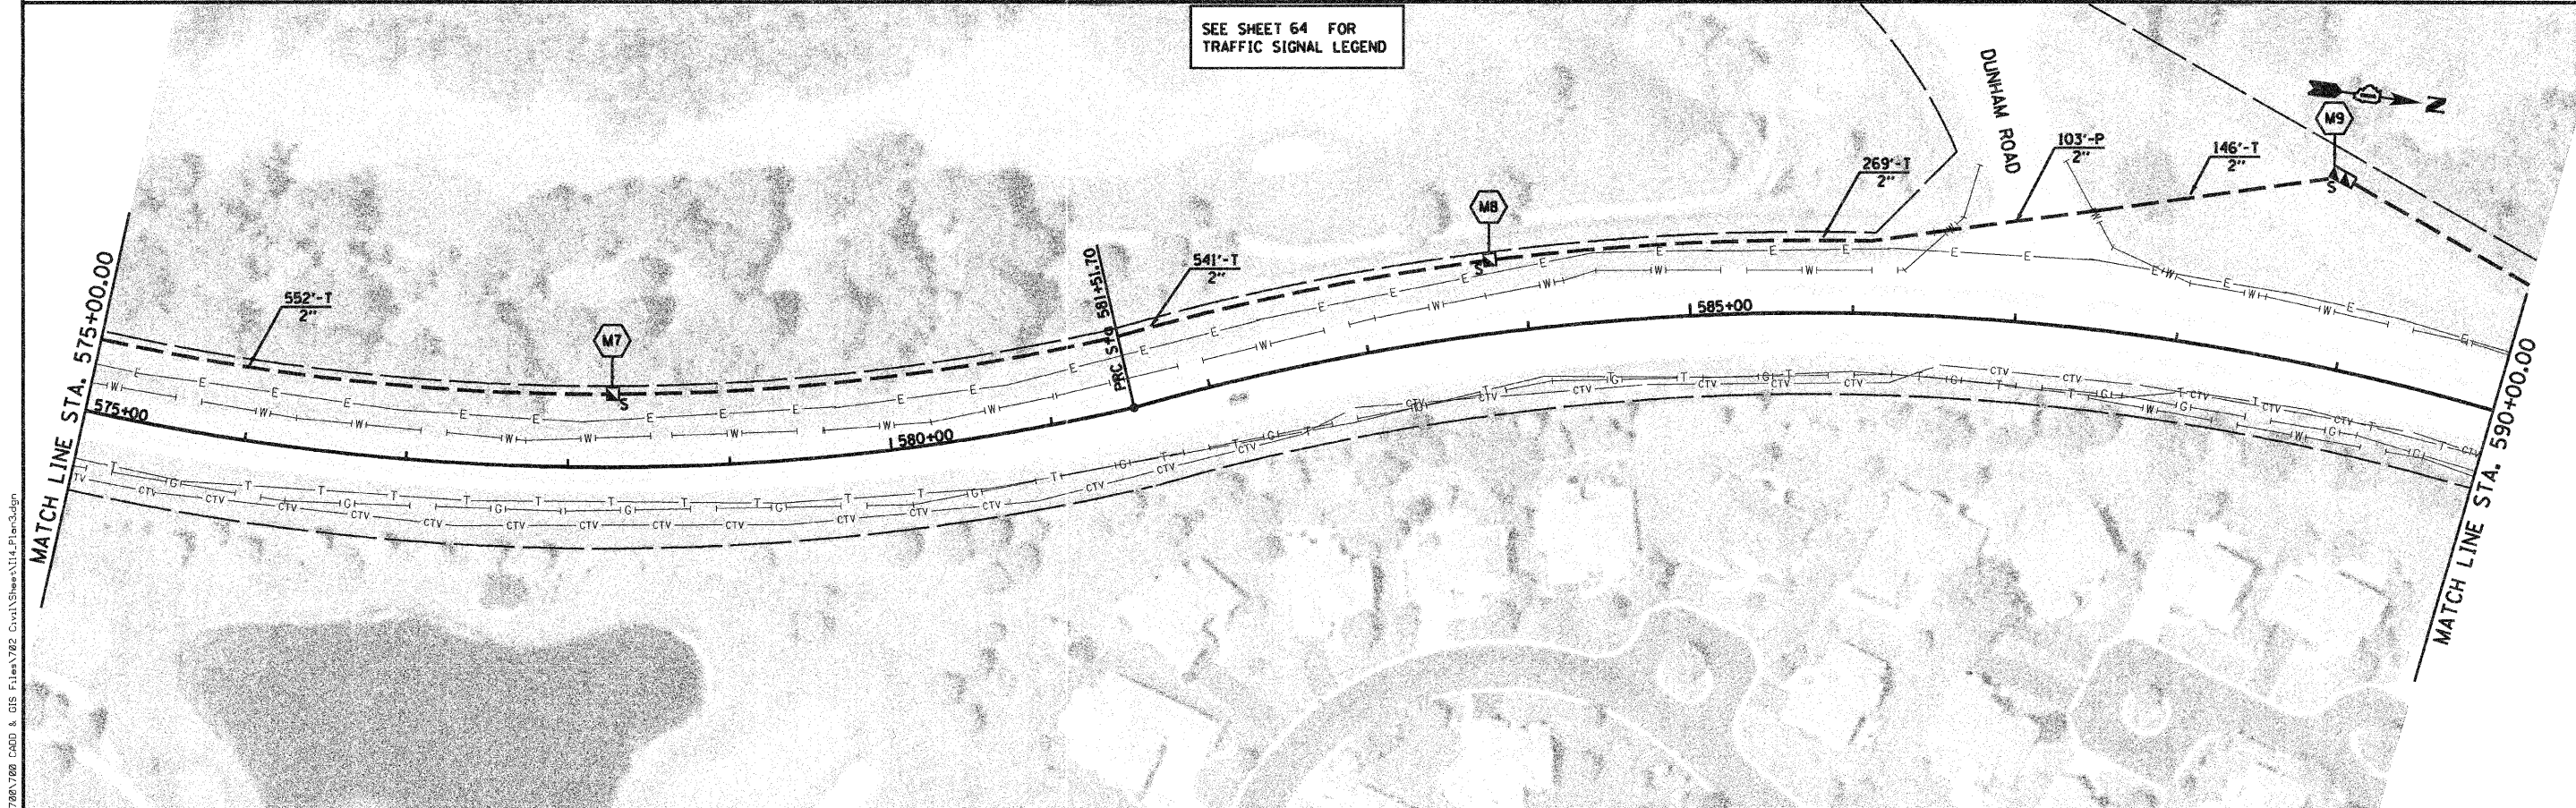


10/24/2011

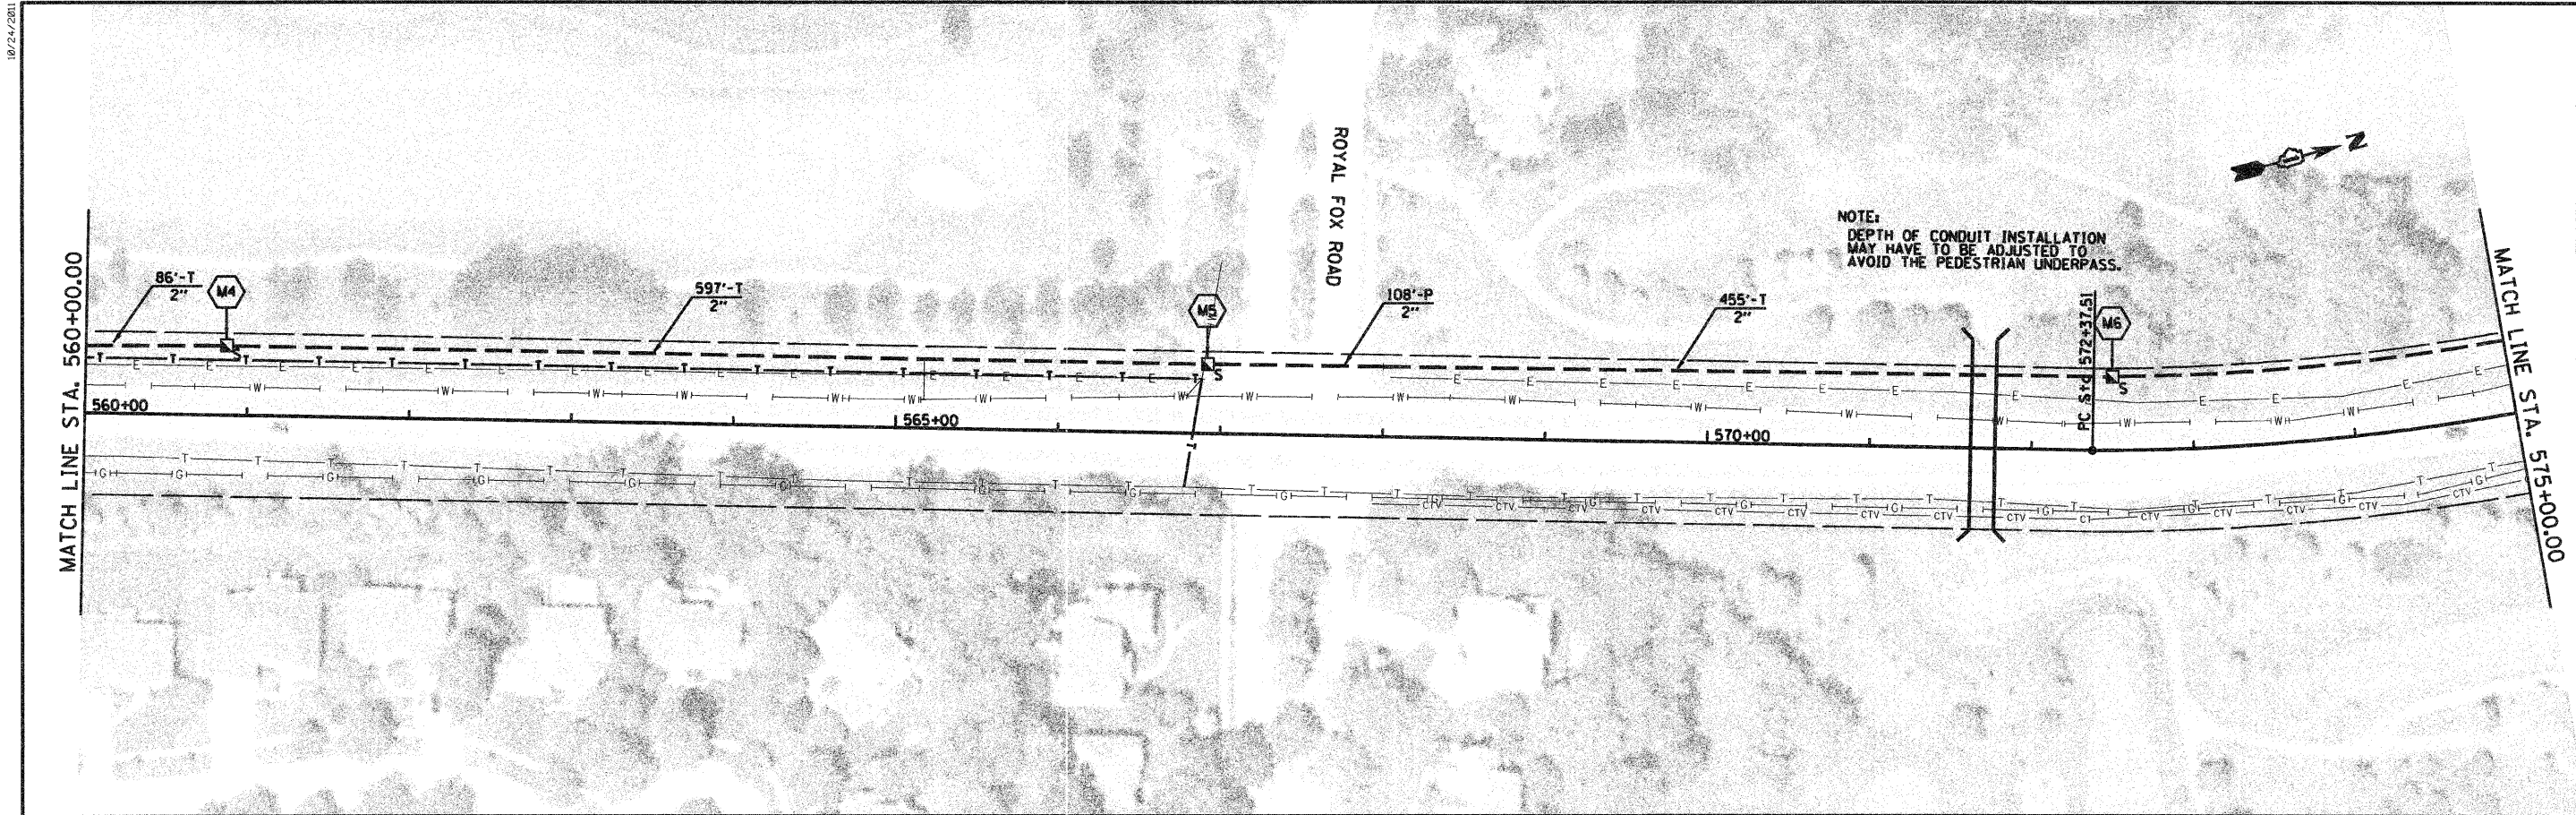

SEE SHEET 64 FOR TRAFFIC SIGNAL LEGEND

JACOBS
 ONE NORTH FRANKLIN
 CHICAGO IL, 60606
 312-251-3000

USER NAME =	DESIGNED - CH	REVISED -
PLOT SCALE =	DRAWN - MO, DI	REVISED -
PLOT DATE = 10/24/2011	CHECKED - KG	REVISED -
	DATE - #DATE	REVISED -

KANE COUNTY
DIVISION OF TRANSPORTATION

INTERCONNECT PLAN
KIRK ROAD (SHEET 14 OF 22)

SCALE: SHEET NO. OF SHEETS STA. TO STA.

F.A.P. RTE.	SECTION	COUNTY	TOTAL SHEETS	SHEET NO.
360	10-00403-00-TL	KANE	72	46
CONTRACT NO. 63648				
FED. ROAD DIST. NO. ILLINOIS FED. AID PROJECT				

P:\2011\9096786\780 CAD & GIS Files\782 Civil\Sheet\14.Plot3.dgn