

10/24/2011


P:\2011\9596700\700 CAD & GIS Files\702 Civil\Sheet\16.Plot5.dgn

MATCH LINE STA. 620+00.00

MATCH LINE STA. 635+00.00

MATCH LINE STA. 635+00.00

MATCH LINE STA. 650+00.00

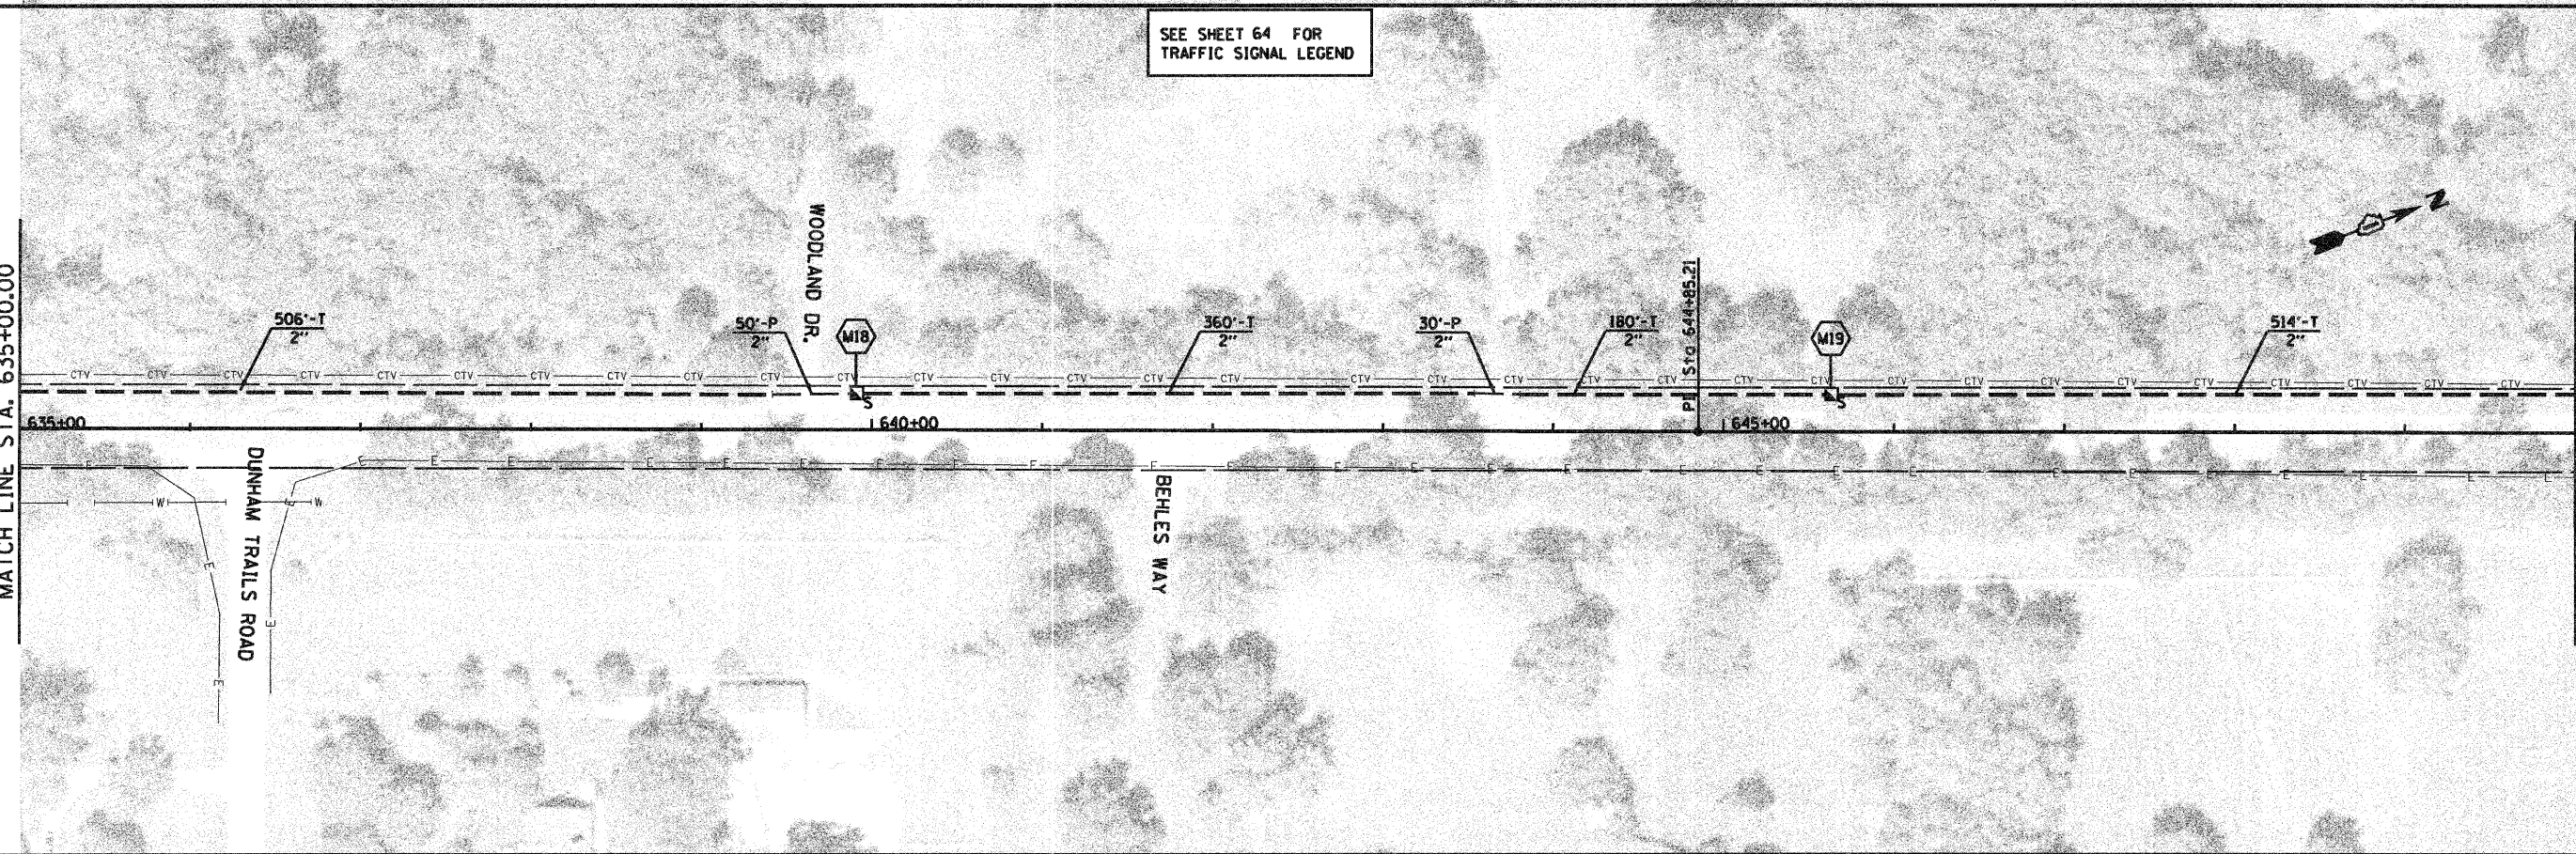

JACOBS
 ONE NORTH FRANKLIN
 CHICAGO IL, 60606
 312-251-3000

USER NAME =
 PLOT SCALE =
 PLOT DATE = 10/24/2011

DESIGNED -	CH	REVISED -	
DRAWN -	MO, DI	REVISED -	
CHECKED -	KC	REVISED -	
DATE -	DATE	REVISED -	

**KANE COUNTY
 DIVISION OF TRANSPORTATION**

**INTERCONNECT PLAN
 DUNHAM ROAD (SHEET 16 OF 22)**

SCALE: 1"=50' SHEET NO. OF SHEETS STA. TO STA.

F.A.P. RTE.	SECTION	COUNTY	TOTAL SHEETS	SHEET NO.
360	10-00403-00-TL	KANE	72	48
CONTRACT NO. 63648				
FED. ROAD DIST. NO. ILLINOIS FED. AID PROJECT				