


10/24/2011

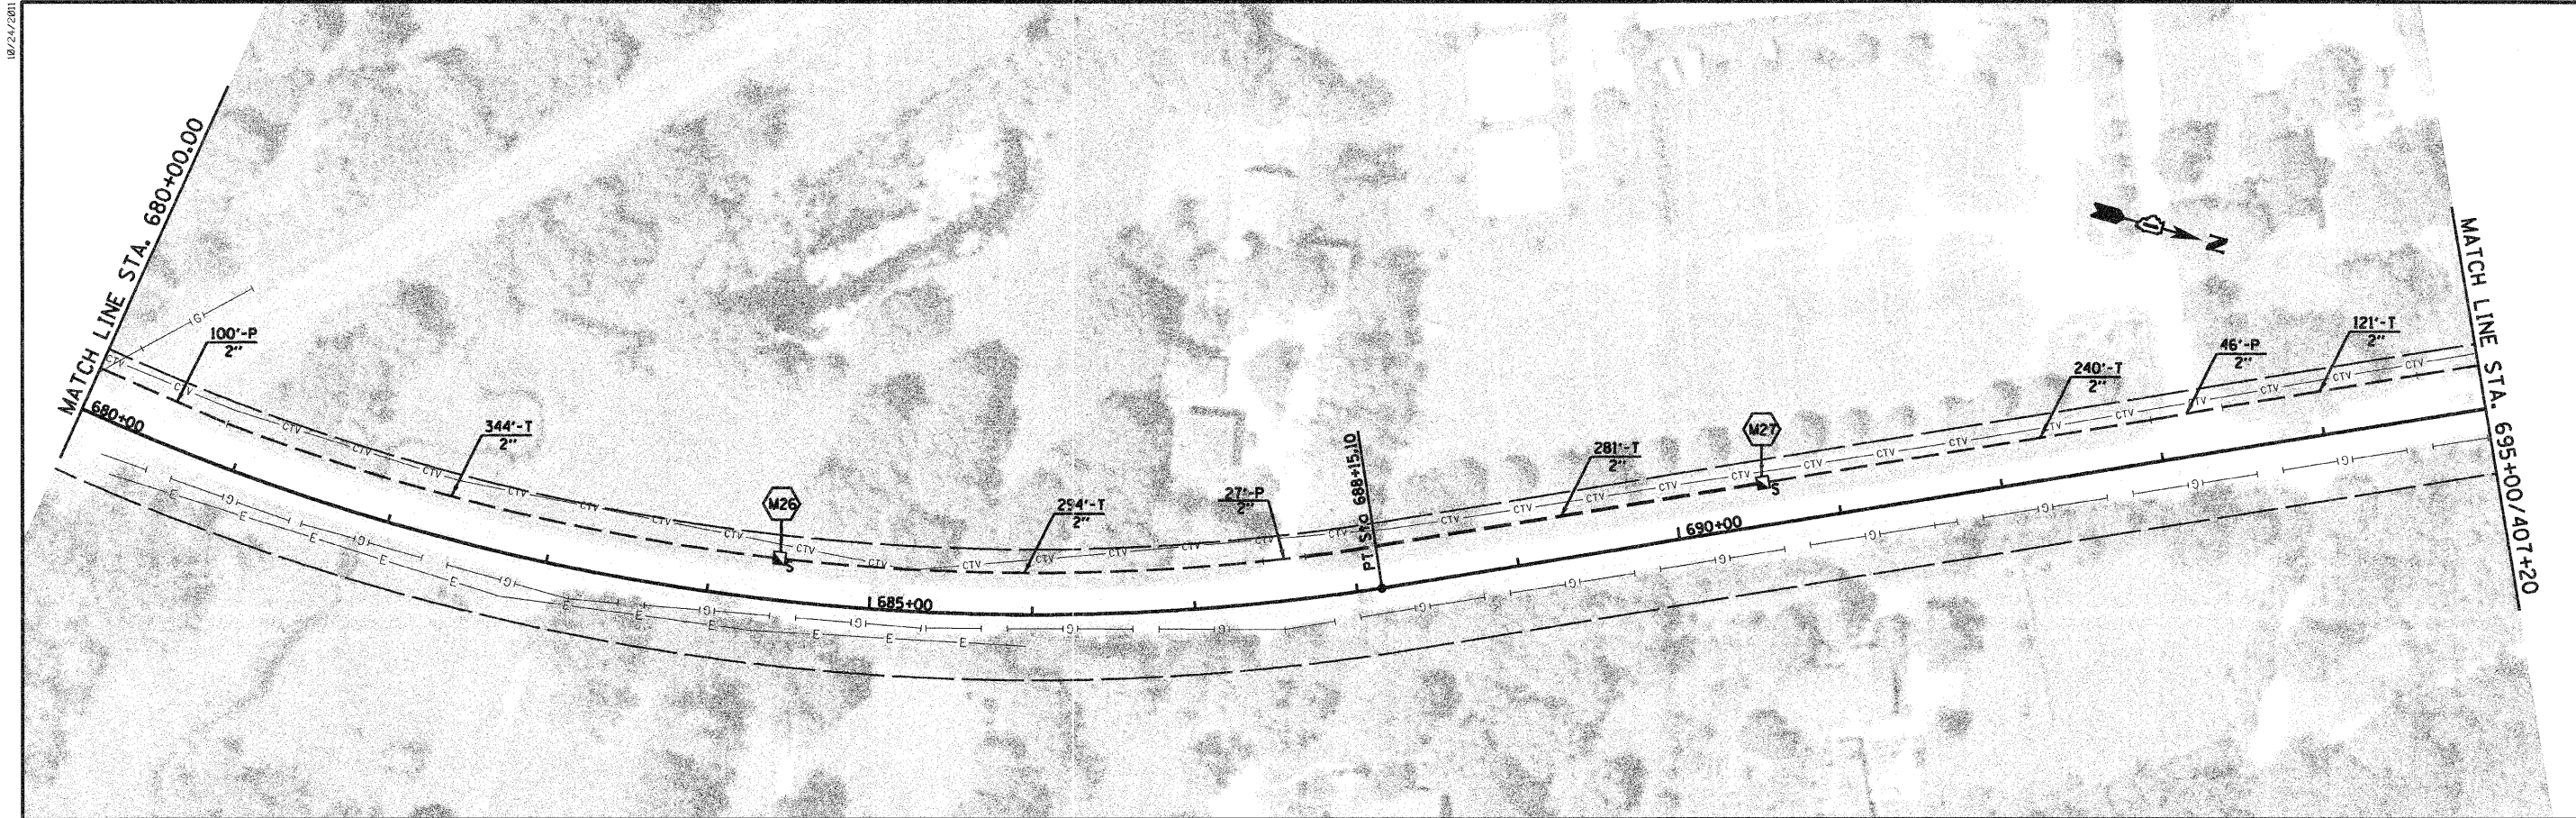

SEE SHEET 64 FOR
TRAFFIC SIGNAL LEGEND

P:\2011\9596708\700 CAD & GIS Files\702 Civil\Sheet\18_Plan7.dwg

JACOBS
ONE NORTH FRANKLIN
CHICAGO IL, 60606
312-251-3000

USER NAME =
PLOT SCALE =
PLOT DATE = 10/24/2011

DESIGNED - CH
DRAWN - MO, DI
CHECKED - KG
DATE - \$DATE

REVISED -
REVISED -
REVISED -
REVISED -

KANE COUNTY
DIVISION OF TRANSPORTATION

INTERCONNECT PLAN
DUNHAM ROAD (SHEET 18 OF 22)

SCALE: 1"=50' SHEET NO. OF SHEETS STA. TO STA.

F.A.P. RTE.	SECTION	COUNTY	TOTAL SHEETS	SHEET NO.
360	10-00403-00-TL	KANE	72	50
FED. ROAD DIST. NO. ILLINOIS FED. AID PROJECT			CONTRACT NO. 63648	