
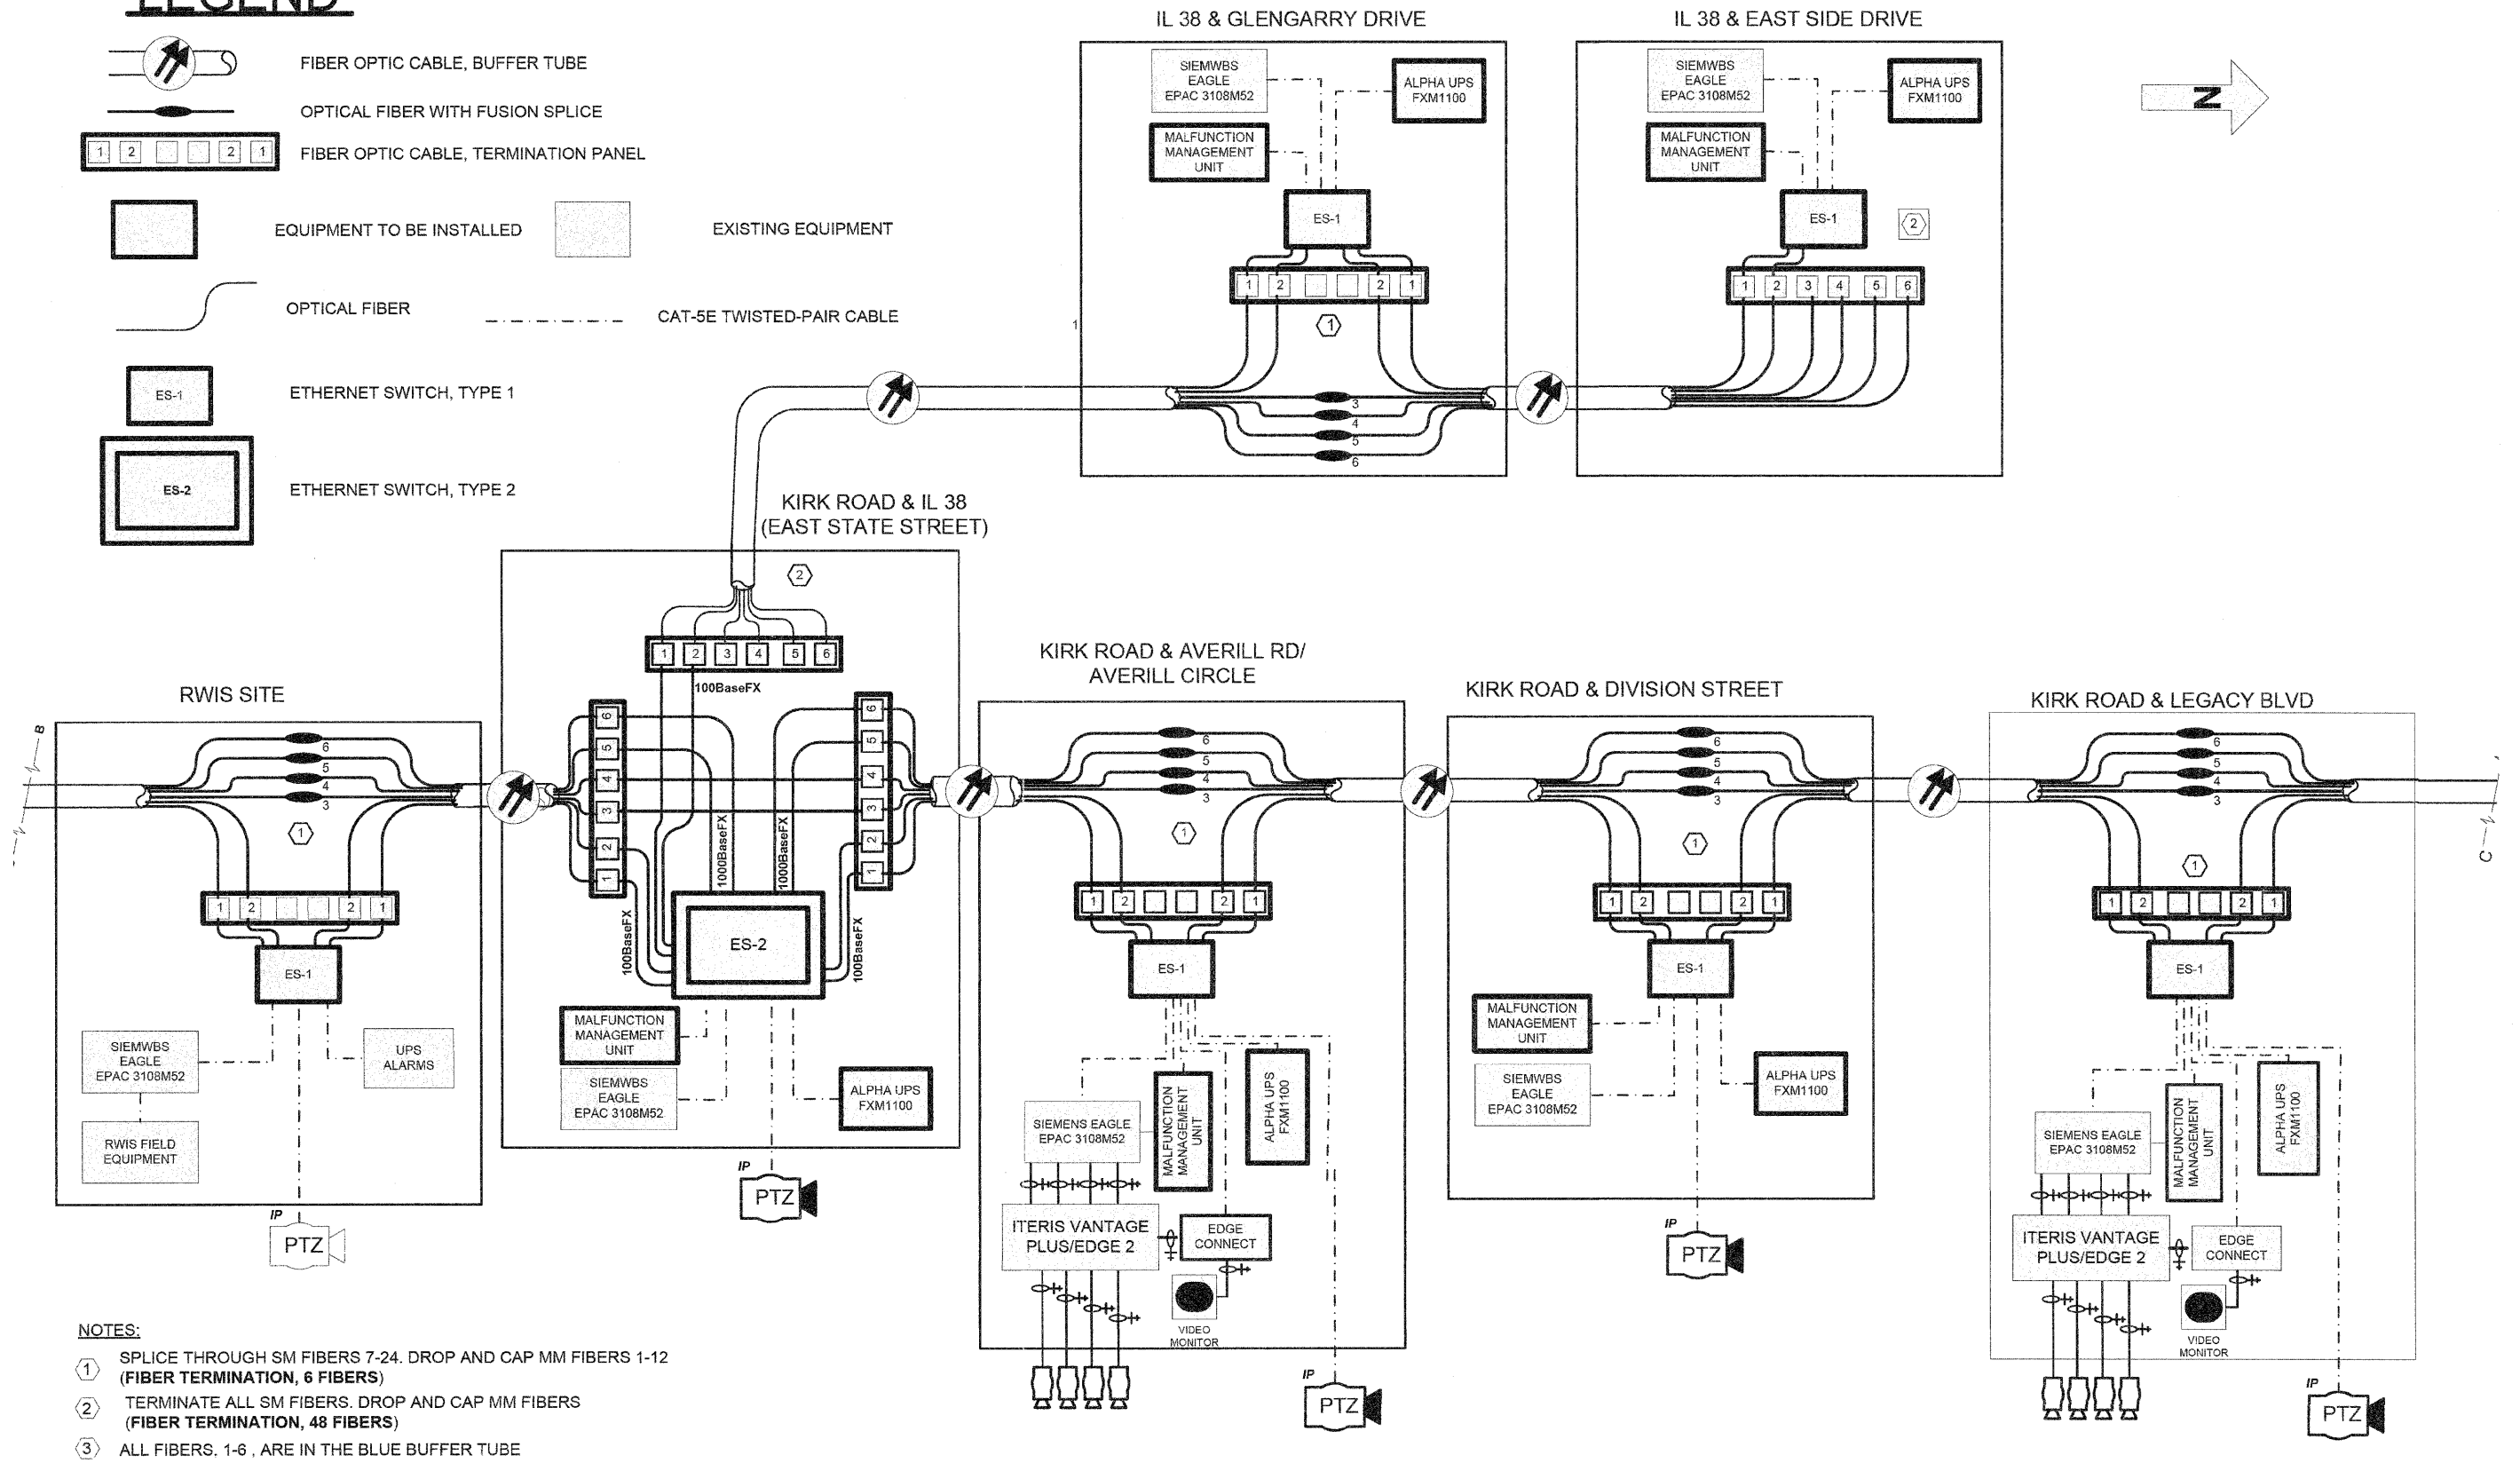


11/3/2011

LEGEND

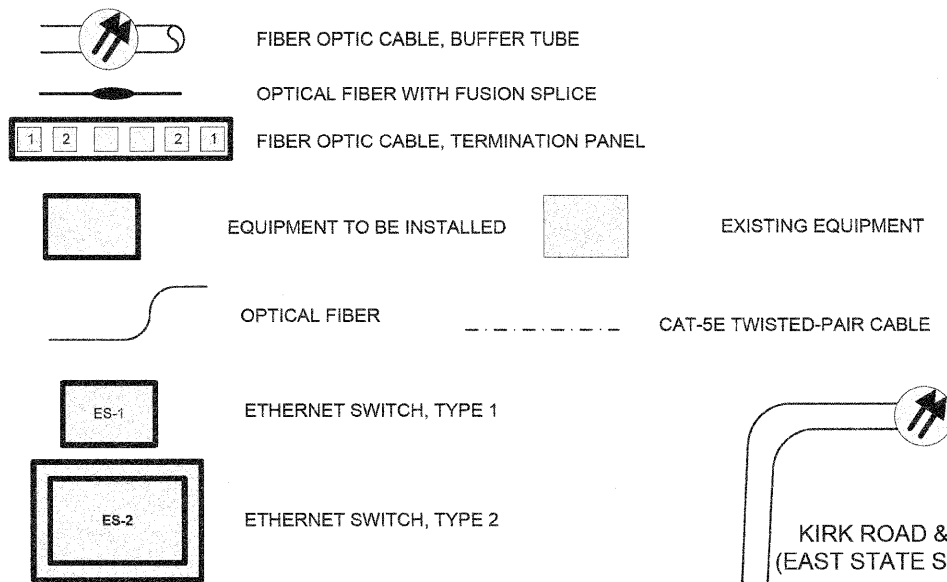

NOTES:

- ① SPLICE THROUGH SM FIBERS 7-24. DROP AND CAP MM FIBERS 1-12 (FIBER TERMINATION, 6 FIBERS)
- ② TERMINATE ALL SM FIBERS. DROP AND CAP MM FIBERS (FIBER TERMINATION, 48 FIBERS)
- ③ ALL FIBERS. 1-6, ARE IN THE BLUE BUFFER TUBE

P:\2011\95678\780 CAD & GIS Files\782 Ev\1\Sheet\74_CABINET_FIBER_SPLICING_DIAGRAM.DWG

JACOBS
ONE NORTH FRANKLIN
CHICAGO IL, 60606
312-251-3000

USER NAME =
PLOT SCALE =
PLOT DATE = 11/3/2011

DESIGNED - CH	REVISD -
DRAWN - MO, DI	REVISD -
CHECKED - KG	REVISD -
DATE - #DATE	REVISD -

**KANE COUNTY
DIVISION OF TRANSPORTATION**

**CABINET DETAIL AND
FIBER OPTIC SPLICING DIAGRAM**

SCALE: SHEET NO. OF SHEETS STA. TO STA.

F.A.P. RTE. 360	SECTION 10-00403-00-TL	COUNTY KANE	TOTAL SHEETS 72	SHEET NO. 68
FED. ROAD DIST. NO. ILLINOIS FED. AID PROJECT			CONTRACT NO. 63648	