



LEGEND

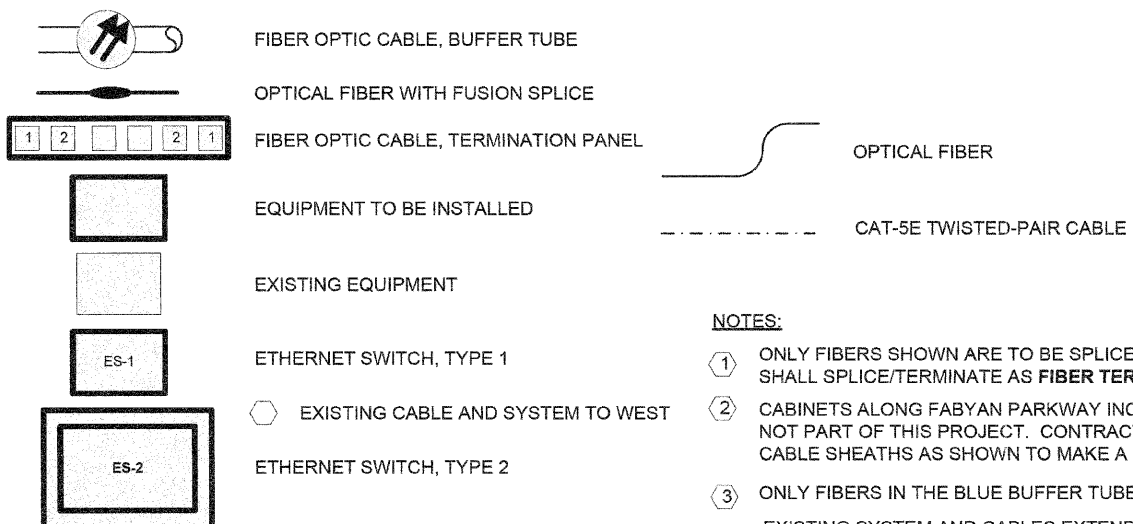

- NOTES:**
- ① ONLY FIBERS SHOWN ARE TO BE SPLICED OR TERMINATED. CONTRACTOR SHALL SPLICE/TERMINATE AS **FIBER TERMINATION, 6 FIBERS**
 - ② CABINETS ALONG FABYAN PARKWAY INCLUDE EXISTING EQUIPMENT THAT IS NOT PART OF THIS PROJECT. CONTRACTOR WILL CONCATENATE EXISTING CABLE SHEATHS AS SHOWN TO MAKE A CONTINUOUS OPTICAL LINK.
 - ③ ONLY FIBERS IN THE BLUE BUFFER TUBE ARE SHOWN
 - ④ EXISTING SYSTEM AND CABLES EXTEND TO THE WEST. ANY CONNECTIONS TO THIS PROJECT WILL BE MADE BY OTHERS.

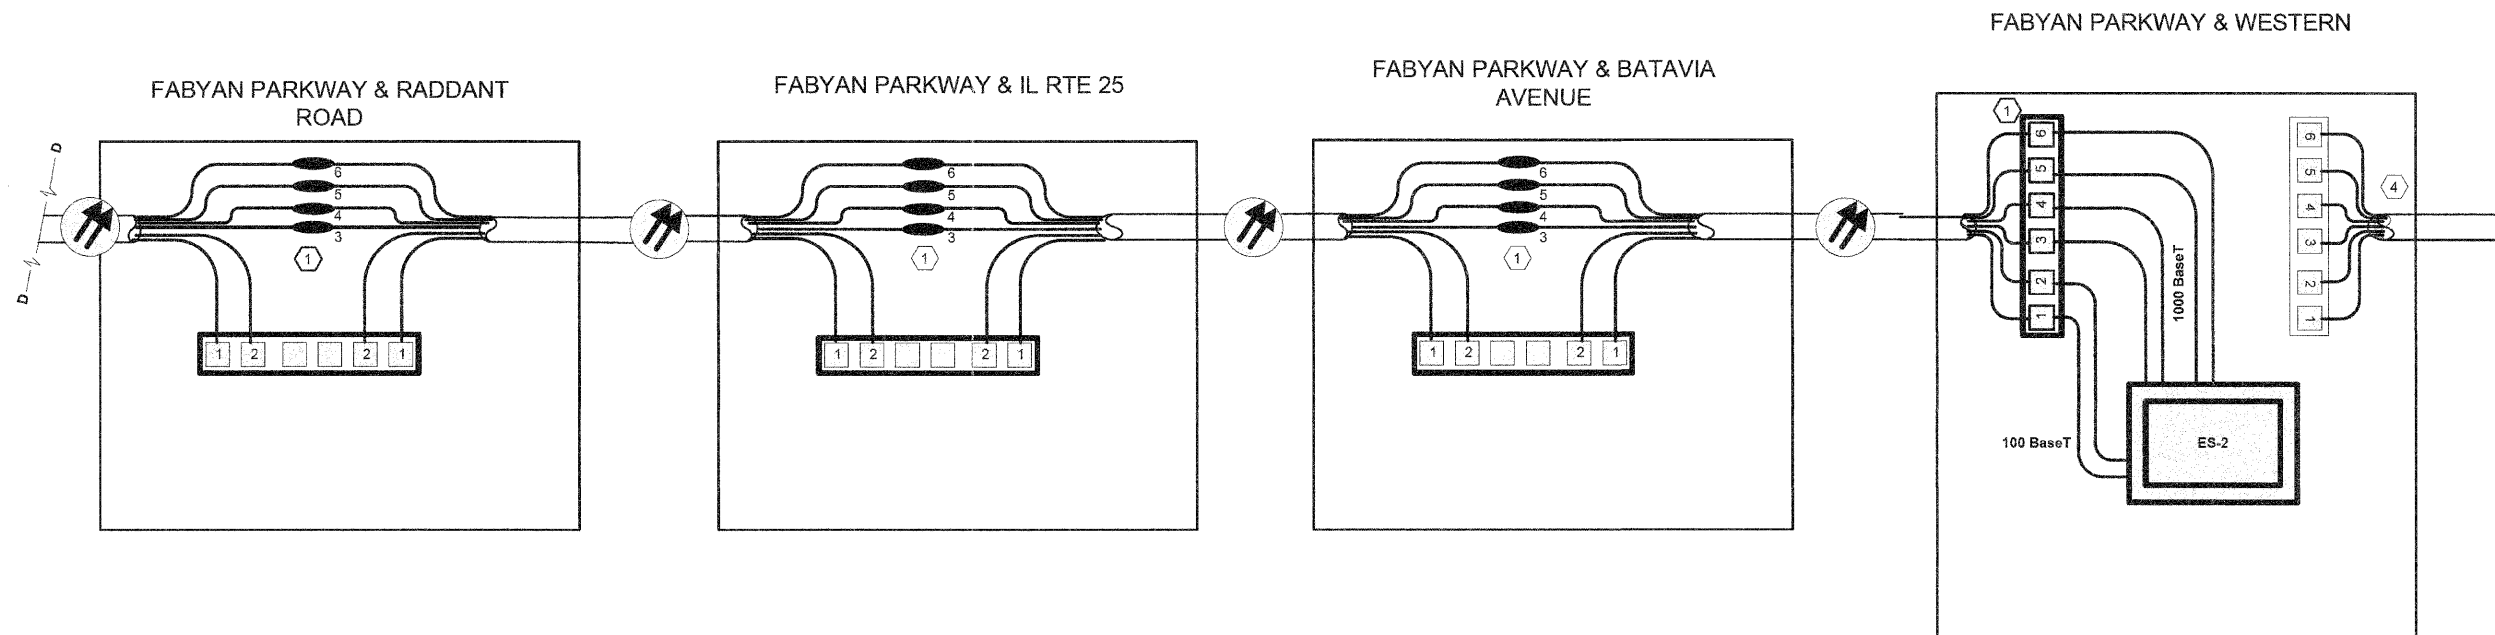

CONTRACTOR MUST VERIFY FIBER ASSIGNMENTS IN USE. COORDINATE WITH ENGINEER FOR FINAL ASSIGNMENTS.

JACOBS ONE NORTH FRANKLIN CHICAGO IL, 60606 312-251-3000	USER NAME =	DESIGNED - CH	REVISED -	KANE COUNTY DIVISION OF TRANSPORTATION	CABINET DETAIL AND FIBER OPTIC SPLICING DIAGRAM			F.A.P. RTE.	SECTION	COUNTY	TOTAL SHEETS	SHEET NO.
	PLOT SCALE =	DRAWN - MO, DI	REVISED -					360	10-00403-00-TL	KANE	72	71
	PLOT DATE = 18/24/2011	CHECKED - KG	REVISED -					CONTRACT NO. 63648				
	DATE - #DATE	REVISED -	REVISED -					FED. ROAD DIST. NO. (ILLINOIS) FED. AID PROJECT				
				SCALE:	SHEET NO.	OF	SHEETS	STA.	TO STA.			