


MATCH LINE STA. 213+00.00

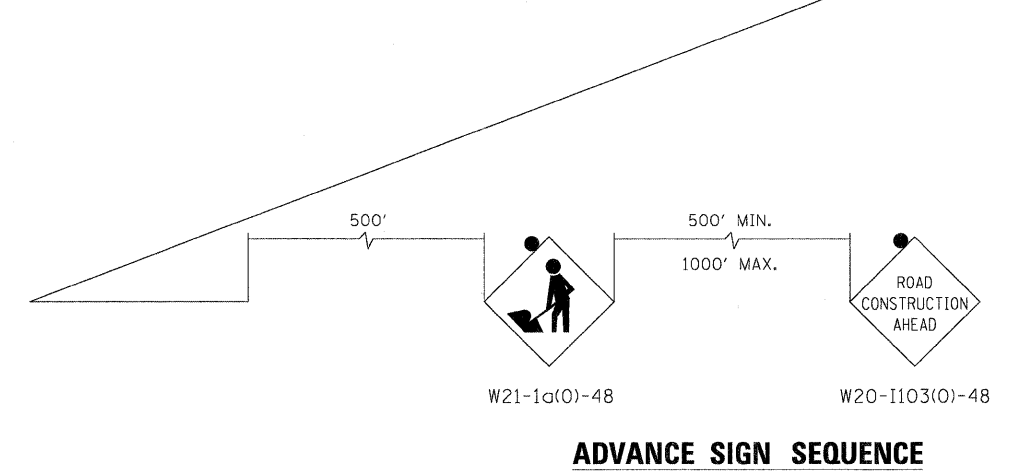

LEGEND

	WORK AREA	①	TEMPORARY PAVEMENT MARKING TAPE, TYPE III, LETTERS AND SYMBOLS (WHITE)
	FLASHING ARROW BOARD	②	TEMPORARY PAVEMENT MARKING TAPE, TYPE III, 4 INCH (WHITE)
	TRAFFIC LANE	③	TEMPORARY PAVEMENT MARKING TAPE, TYPE III, 4 INCH (DOUBLE YELLOW)
	TYPE III BARRICADES	④	TEMPORARY PAVEMENT MARKING TAPE, TYPE III, 6 INCH (WHITE)
	VERTICAL PANELS @ 200' UNLESS OTHERWISE SHOWN	⑤	TEMPORARY PAVEMENT MARKING TAPE, TYPE III, 12 INCH (WHITE)
	TEMPORARY SIGN	⑥	TEMPORARY PAVEMENT MARKING TAPE, TYPE III, 12 INCH (YELLOW)
	DRUMS @ 50' CENTERS UNLESS OTHERWISE SHOWN	⑦	TEMPORARY PAVEMENT MARKING TAPE, TYPE III, 24 INCH (WHITE)
	IMPACT ATTENUATOR	⑧	TEMPORARY PAVEMENT MARKING TAPE, TYPE III, 6 INCH (WHITE DOTTED)
	PROPOSED ROW		
	EXISTING ROW		
	TEMPORARY EASEMENT		

PLOT SCALE: 1/8"= 10' FILE NAME: ... USER NAME: mcoleman PLOT DATE: 11/10/2011

DESIGNED - MAC	REVISIONS
DRAWN - TMB	REVISIONS
CHECKED - RMT	REVISIONS
DATE - 10/23/2011	REVISIONS



CITY OF ST. CHARLES

**MAINTENANCE OF TRAFFIC
IL 31 — STAGE 2**

SCALE: 1"=20' SHEET NO. 17 OF 20 SHEETS STA. 213+00.00 TO STA. EOP

F.A. RTE.	SECTION	COUNTY	TOTAL SHEETS	SHEET NO.
	04-00092-00-BR	KANE	440	98
CONTRACT NO. 63650			ILLINOIS FED. AID PROJECT	