




0' 10' 20' 40'
SCALE: 1" = 20'

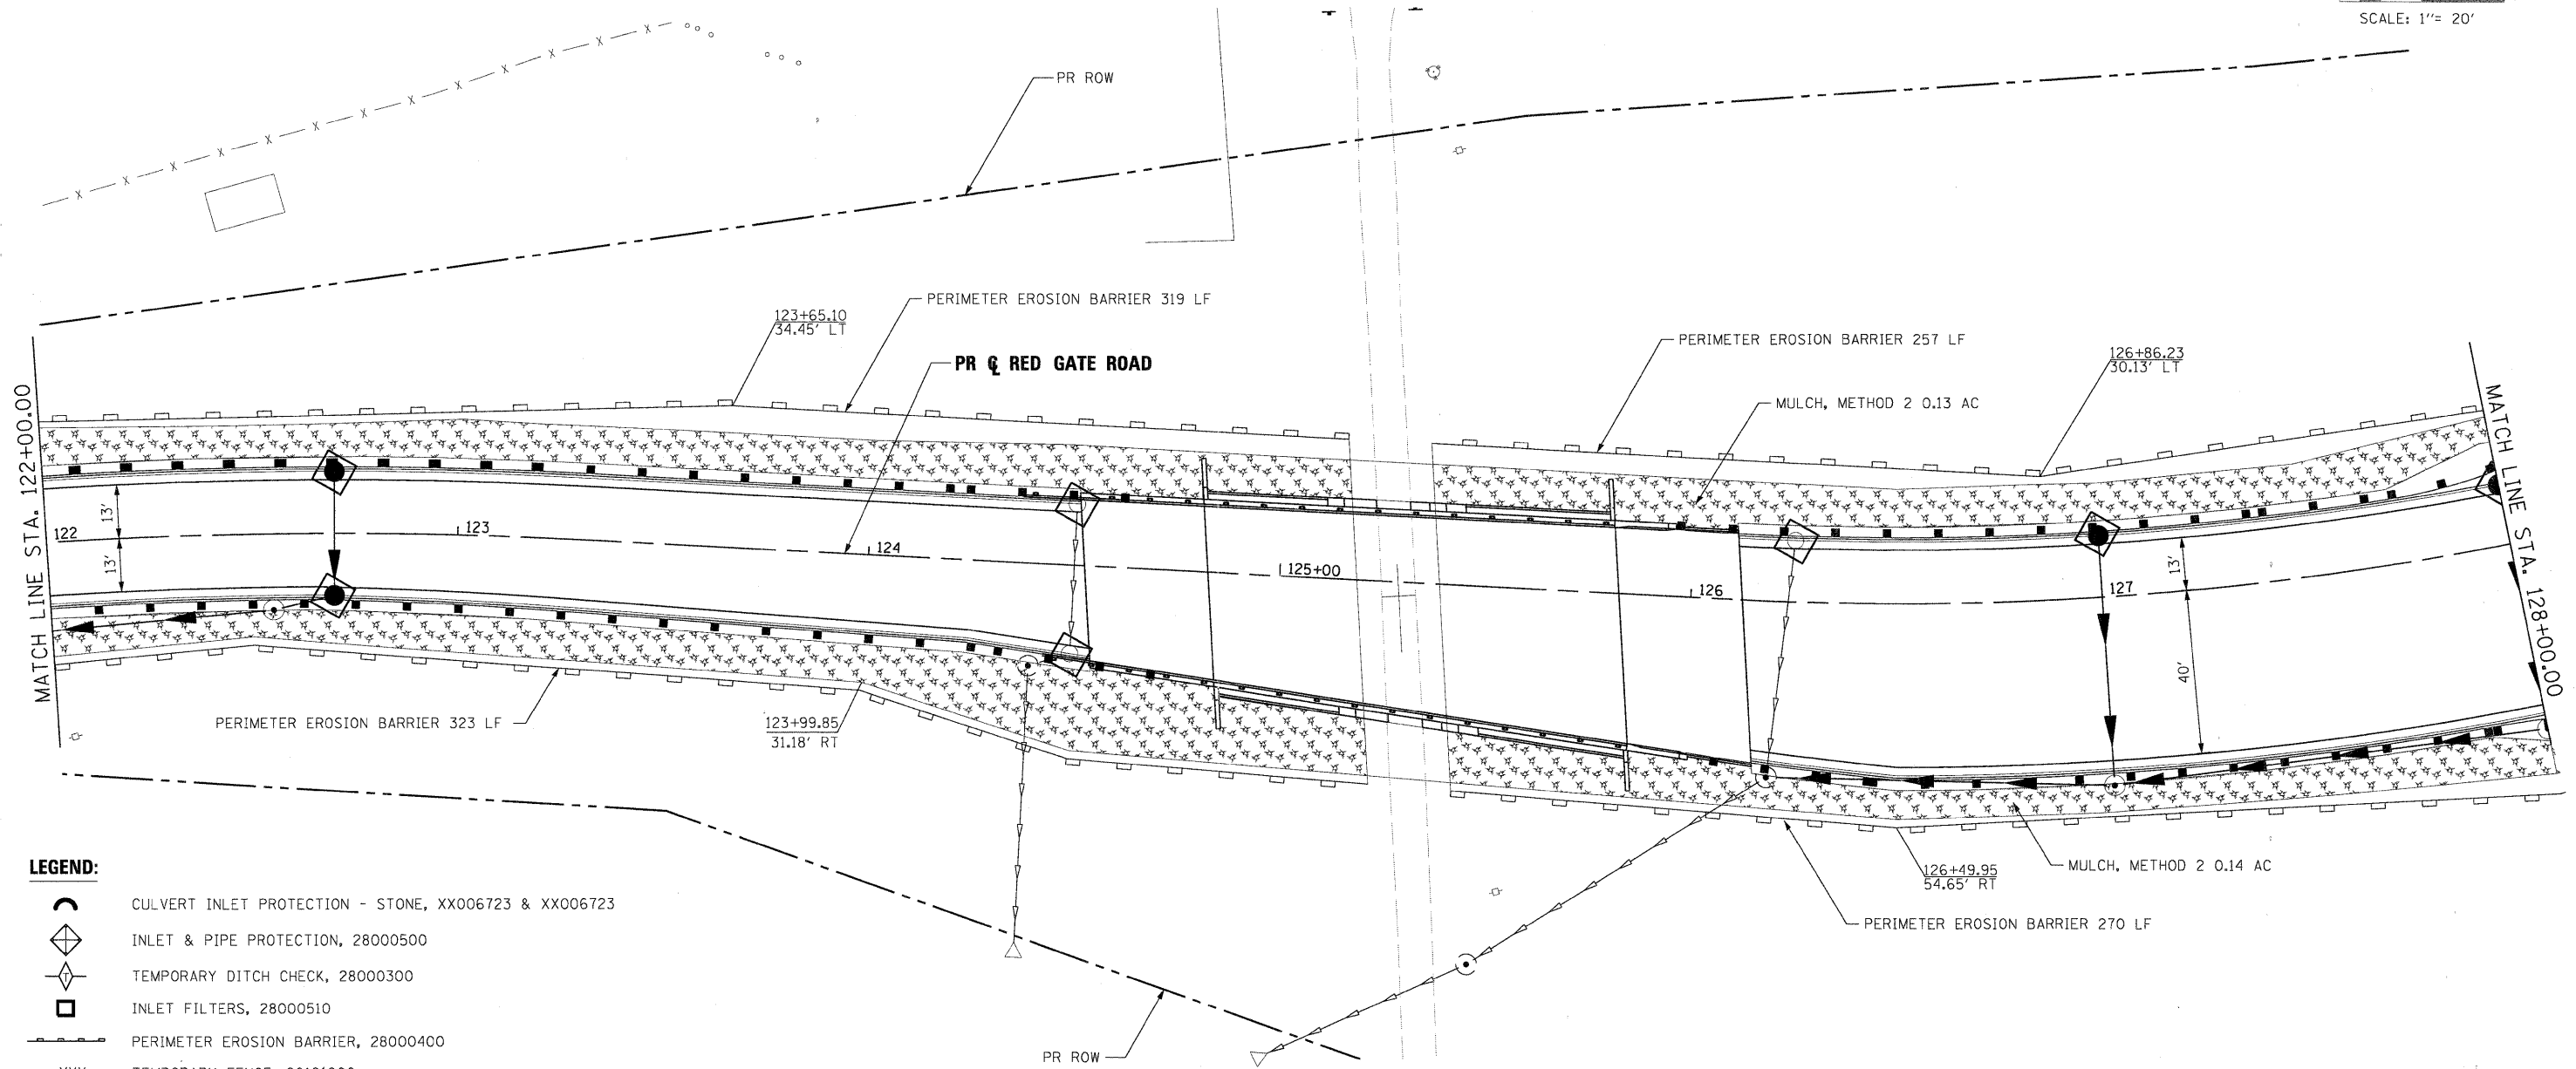

- LEGEND:**
- CULVERT INLET PROTECTION - STONE, XX006723 & XX006723
 - INLET & PIPE PROTECTION, 28000500
 - TEMPORARY DITCH CHECK, 28000300
 - INLET FILTERS, 28000510
 - PERIMETER EROSION BARRIER, 28000400
 - TEMPORARY FENCE, 20101000
 - TURBIDITY CURTAIN, XX003967
 - PERIMETER EROSION BARRIER, ROLLED EXCELSIOR XX006729
 - SEDIMENT BASIN, 20200300
 - MULCH, METHOD 2, 25100115
 - RIP RAP, 28100105 & 28100107
 - STABILIZED CONSTRUCTION ENTRANCE, X0322671

PLOT SCALE 1/2" = 20'
 FILE NAME: ...\\ppln-abc-shr-RedGate-es-06.dgn
 USER NAME: tblank
 PLOT DATE: 11/9/2011

DESIGNED - MAC	REVISED -
DRAWN - TMB	REVISED -
CHECKED - RMT	REVISED -
DATE - 10/23/2011	REVISED -



CITY OF ST. CHARLES

**EROSION AND SEDIMENT CONTROL
RED GATE ROAD**

SCALE: 1"=20' SHEET NO. 11 OF 23 SHEETS STA. 122+00.00 TO STA. 128+00.00

F.A. RTE.	SECTION	COUNTY	TOTAL SHEETS	SHEET NO.
	04-00092-00-BR	KANE	440	112
				CONTRACT NO. 63650
ILLINOIS FED. AID PROJECT				