



BY	DATE
SURVEYED	
ALIGNED	
NOTED	
NO.	

BY	DATE
DESIGNED	
DRAWN	
CHECKED	
NO.	

PLOT SCALE: 1"=50'
 FILE NAME: ...
 USER NAME: mooleman
 PLOT DATE: 11/12/2011

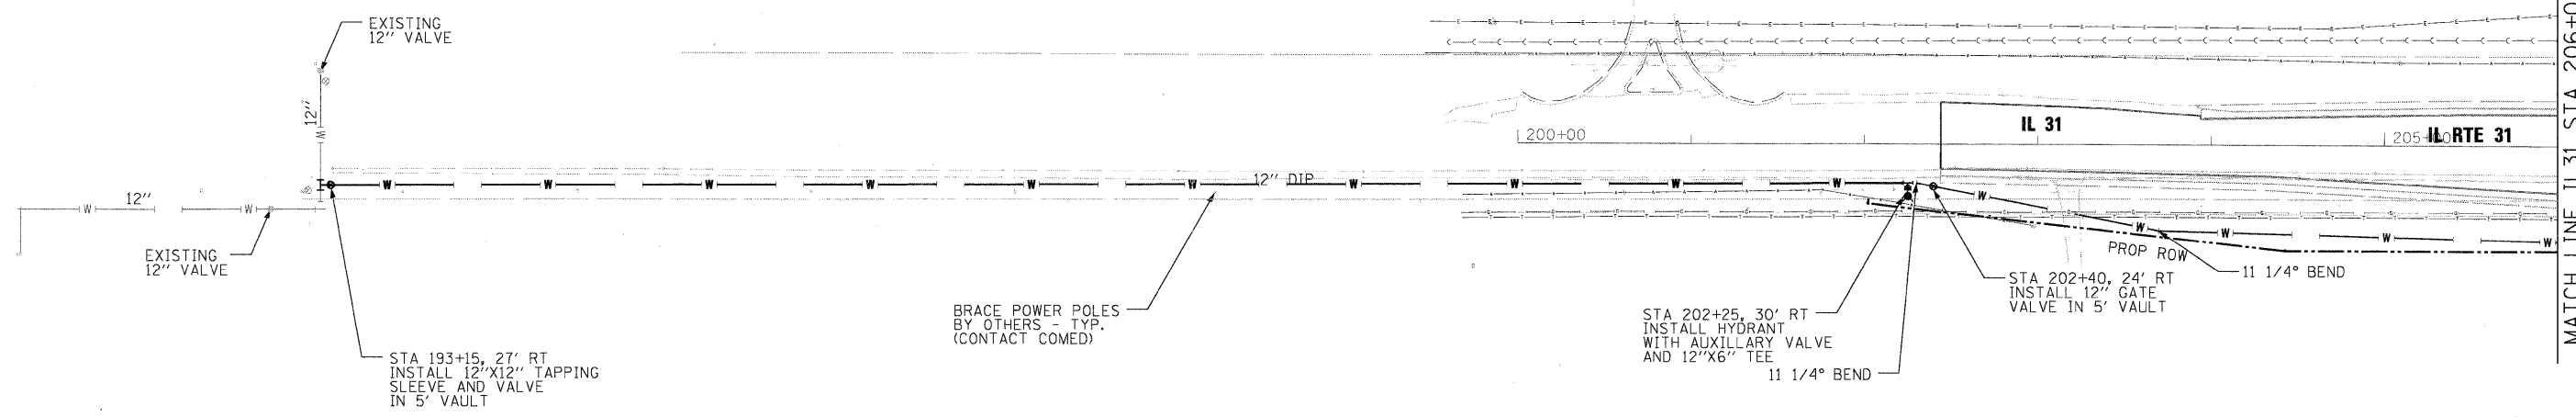

NOTE
 SEE SHEET 149 FOR WATER MAIN GENERAL NOTES

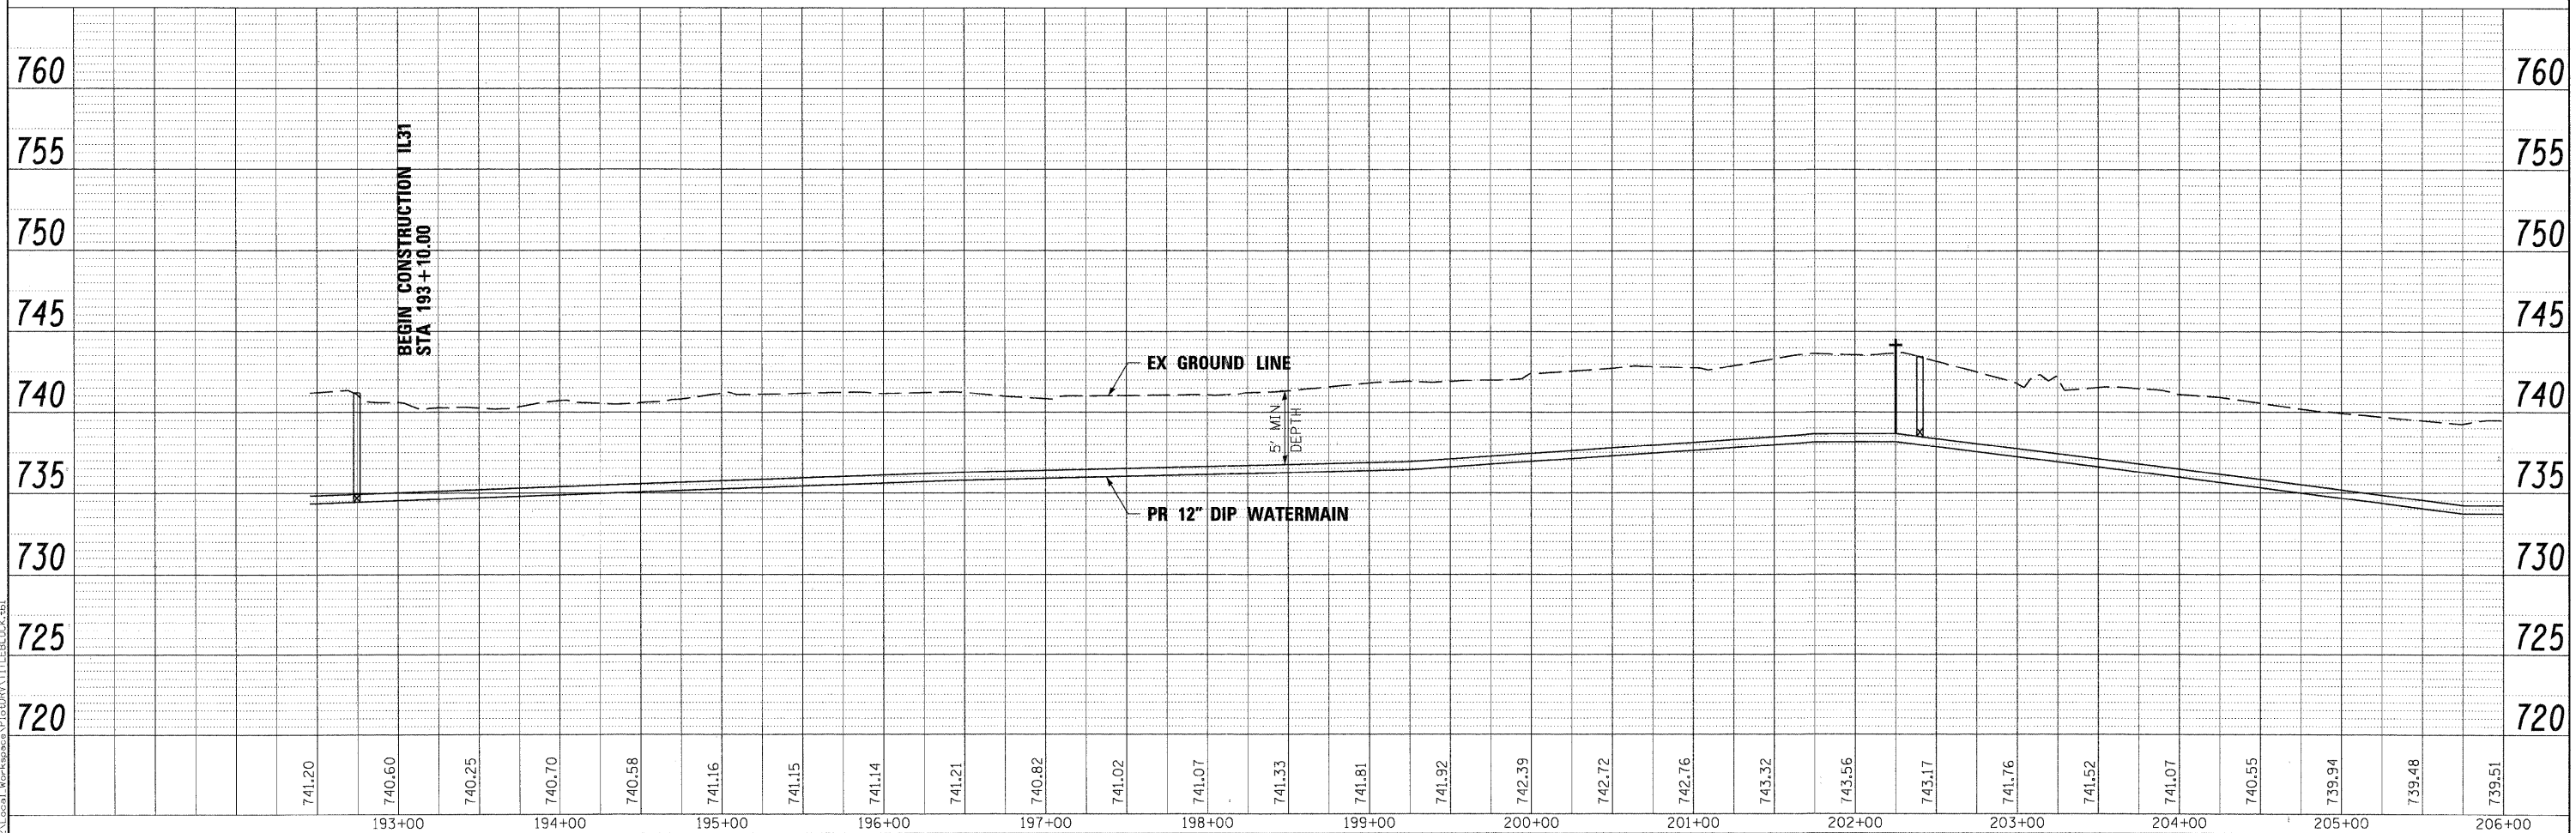

FILE NAME =	DESIGNED - MAC	REVISED -		CITY OF ST. CHARLES	WATER MAIN PLAN & PROFILE IL 31			F.A. RTE.	SECTION	COUNTY	TOTAL SHEETS	SHEET NO.
...watermain\IL31-50WM_PP_1.dgn	DRAWN - TMB	REVISED -						04-00092-00-BR	KANE	440	148	
USER NAME = mooleman	CHECKED - RMT	REVISED -			CONTRACT NO. 63650							
PLOT DATE = 11/12/2011	DATE = 10/23/2011	REVISED -			ILLINOIS FED. AID PROJECT							