


MATCHLINE SHEET 177

MATCHLINE SHEET 180

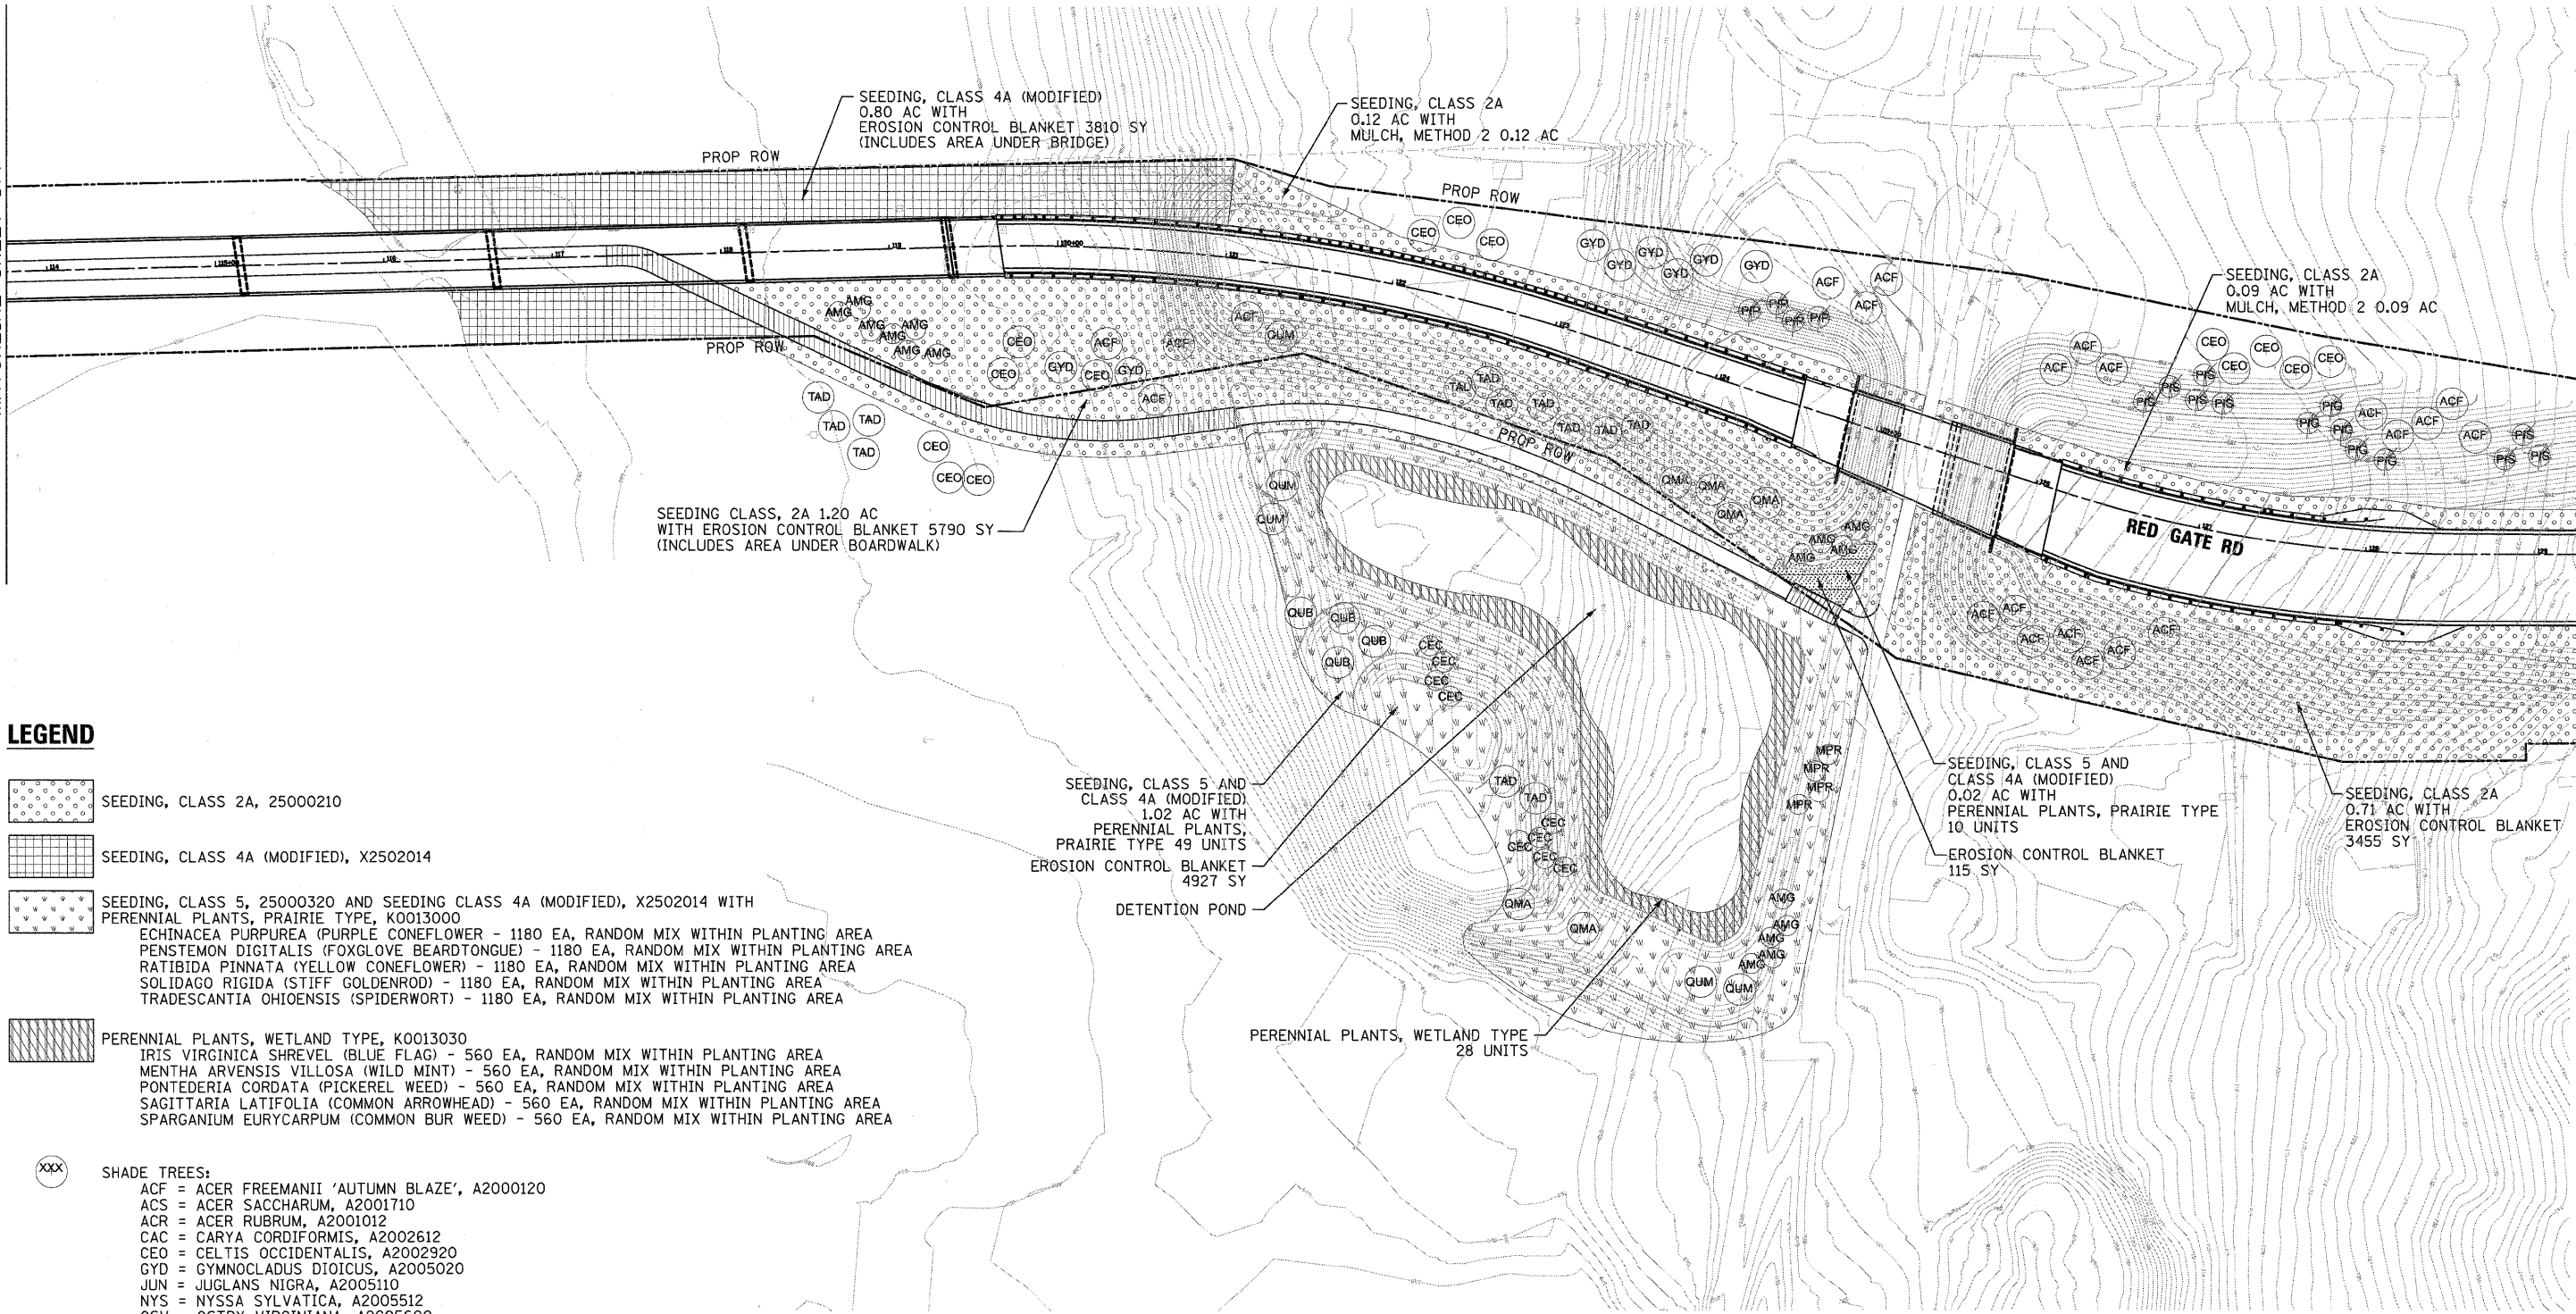


LEGEND

- SEEDING, CLASS 2A, 25000210
- SEEDING, CLASS 4A (MODIFIED), X2502014
- SEEDING, CLASS 5, 25000320 AND SEEDING CLASS 4A (MODIFIED), X2502014 WITH PERENNIAL PLANTS, PRAIRIE TYPE, K0013000
 ECHINACEA PURPUREA (PURPLE CONEFLOWER) - 1180 EA, RANDOM MIX WITHIN PLANTING AREA
 PENSTEMON DIGITALIS (FOXGLOVE BEARDTONGUE) - 1180 EA, RANDOM MIX WITHIN PLANTING AREA
 RATIBIDA PINNATA (YELLOW CONEFLOWER) - 1180 EA, RANDOM MIX WITHIN PLANTING AREA
 SOLIDAGO RIGIDA (STIFF GOLDENROD) - 1180 EA, RANDOM MIX WITHIN PLANTING AREA
 TRADESCANTIA OHIOENSIS (SPIDERWORT) - 1180 EA, RANDOM MIX WITHIN PLANTING AREA
- PERENNIAL PLANTS, WETLAND TYPE, K0013030
 IRIS VIRGINICA SHREVEL (BLUE FLAG) - 560 EA, RANDOM MIX WITHIN PLANTING AREA
 MENTHA ARVENSIS VILLOSA (WILD MINT) - 560 EA, RANDOM MIX WITHIN PLANTING AREA
 PONTEDERIA CORDATA (PICKEREL WEED) - 560 EA, RANDOM MIX WITHIN PLANTING AREA
 SAGITTARIA LATIFOLIA (COMMON ARROWHEAD) - 560 EA, RANDOM MIX WITHIN PLANTING AREA
 SPARGANIUM EURYCARPUM (COMMON BUR WEED) - 560 EA, RANDOM MIX WITHIN PLANTING AREA

- SHADE TREES:
 ACF = ACER FREEMANII 'AUTUMN BLAZE', A2000120
 ACS = ACER SACCHARUM, A2001710
 ACR = ACER RUBRUM, A2001012
 CAC = CARYA CORDIFORMIS, A2002612
 CEO = CELTIS OCCIDENTALIS, A2002920
 GYD = GYMNOCLADUS DIOICUS, A2005020
 JUN = JUGLANS NIGRA, A2005110
 NYS = NYSSA SYLVATICA, A2005512
 OSV = OSTRY VIRGINIANA, A2005600
 QUB = QUERCUS BICOLOR, A2006520
 QUI = QUERCUS IMBRICARIA, A2006612
 QMA = QUERCUS MACROCARPA, A2006720
 QUM = QUERCUS MEUHLBERGII, A2006820
 QUR = QUERCUS RUBRA, A2007112
 TAD = TAXODIUM DISTICHUM, A2007620

- ORNAMENTAL TREES:
 AMG = AMELANCHIER X GRANDIFLORA 'AUTUMN BRILLIANCE', B2000768
 CEC = CERCIS CANADENSIS, A2002501
 MPR = MALUS PRAIRIE ROSE, A2007064

- EVERGREEN TREES:
 PIG = PICEA GLAUCA, D2001872
 PIP = PICEA PUNGENS, D2002172
 PIS = PINUS STROBUS, D2002972

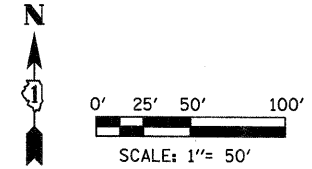

FILE NAME =	DESIGNED - BD/WS	REVISED		CITY OF ST. CHARLES	RED GATE ROAD			F.A. RTE.	SECTION	COUNTY	TOTAL SHEETS	SHEET NO.
USER NAME = TERRA	DRAWN - BD/JW/KC	REVISED -			225 W. OHIO ST., FOURTH FL. CHICAGO, IL 60654 (312)467-0123	LANDSCAPE PLAN - EAST BANK			04-00092-00-BR	KANE	440	179
PLOT DATE = 11/9/2011	CHECKED - WS	REVISED -			SCALE:	SHEET NO.	OF SHEETS	STA.	TO STA.	CONTRACT NO. 63650		
	DATE - 10/24/2011	REVISED -								ILLINOIS FED. AID PROJECT		