


DATE	
BY	
PLANNED	
DESIGNED	
DRAWN	
CHECKED	
DATE	


DATE	
BY	
PROFILING	
DESIGNED	
DRAWN	
CHECKED	
DATE	

FILE NAME = ...\\redgate_b90\st_PP_3.dgn
 USER NAME = tblank
 PLOT DATE = 11/29/2011

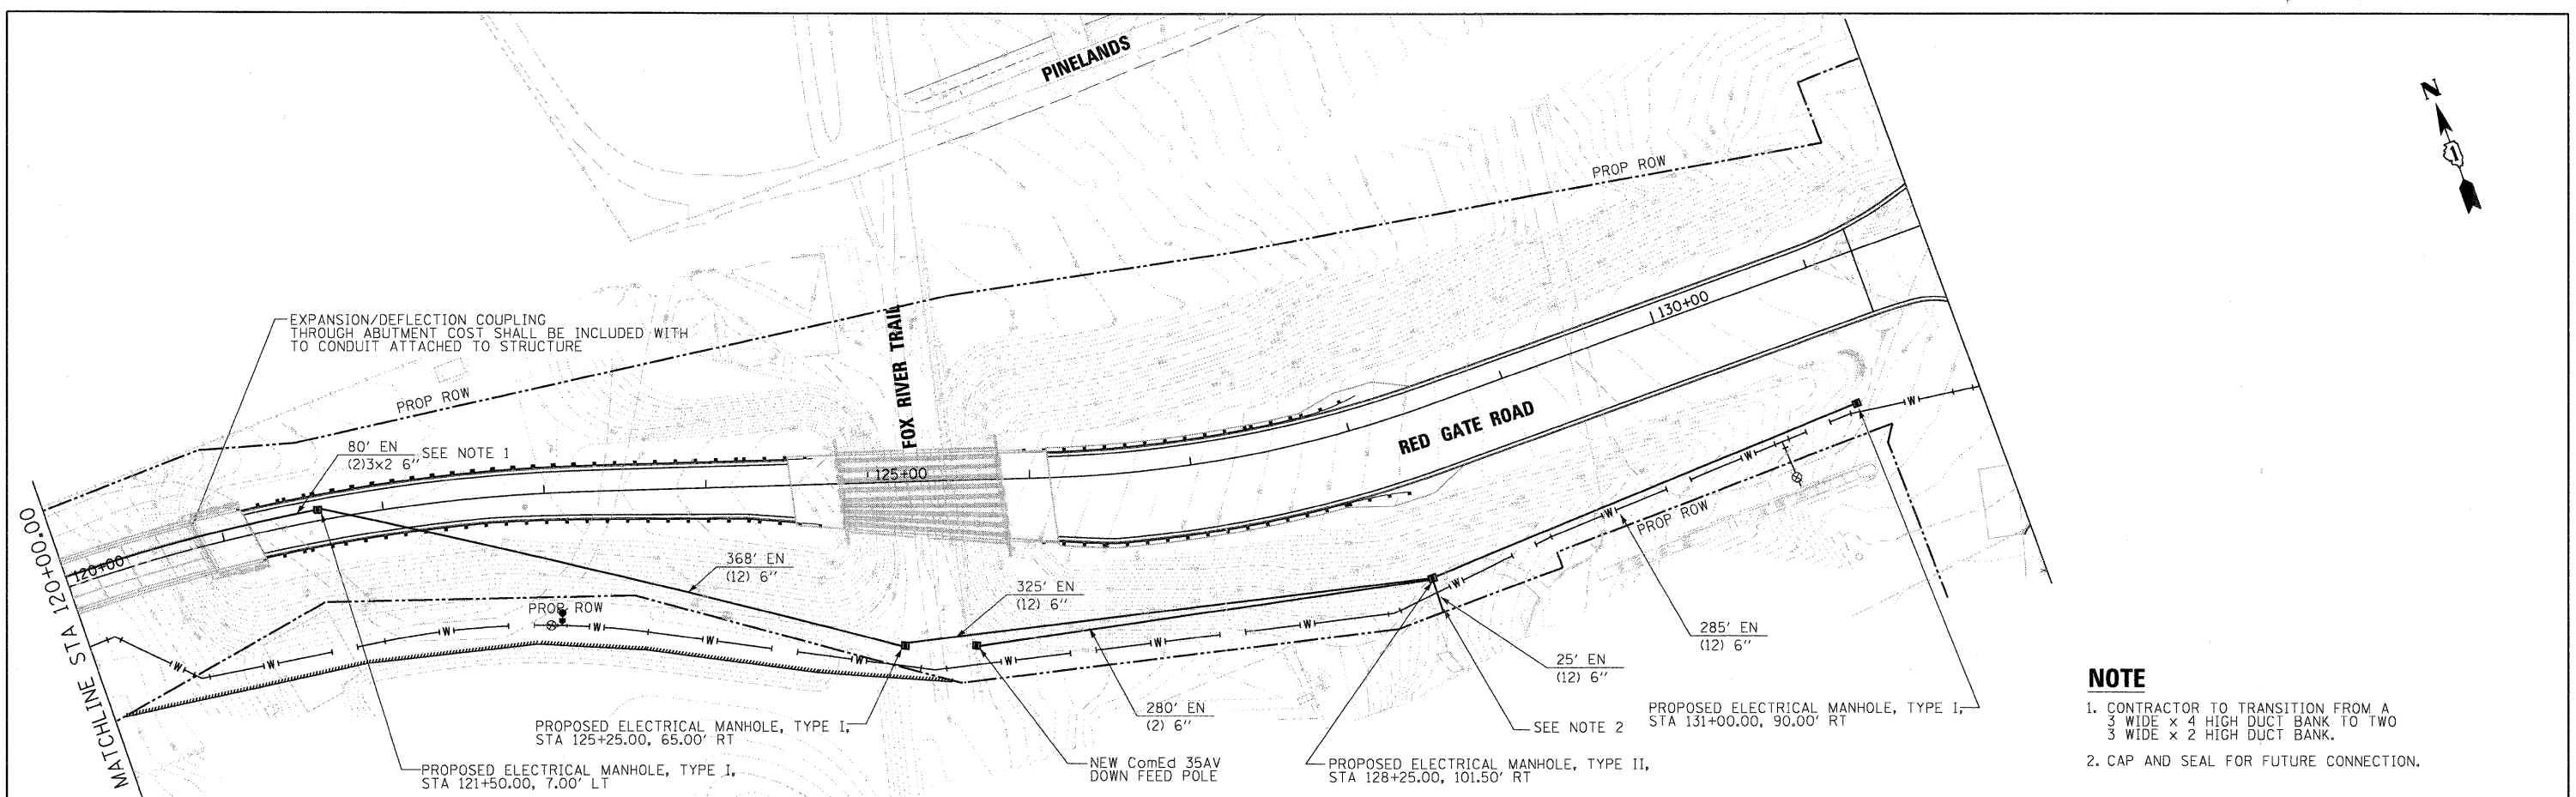

NOTE

- CONTRACTOR TO TRANSITION FROM A 3 WIDE x 4 HIGH DUCT BANK TO TWO 3 WIDE x 2 HIGH DUCT BANK.
- CAP AND SEAL FOR FUTURE CONNECTION.

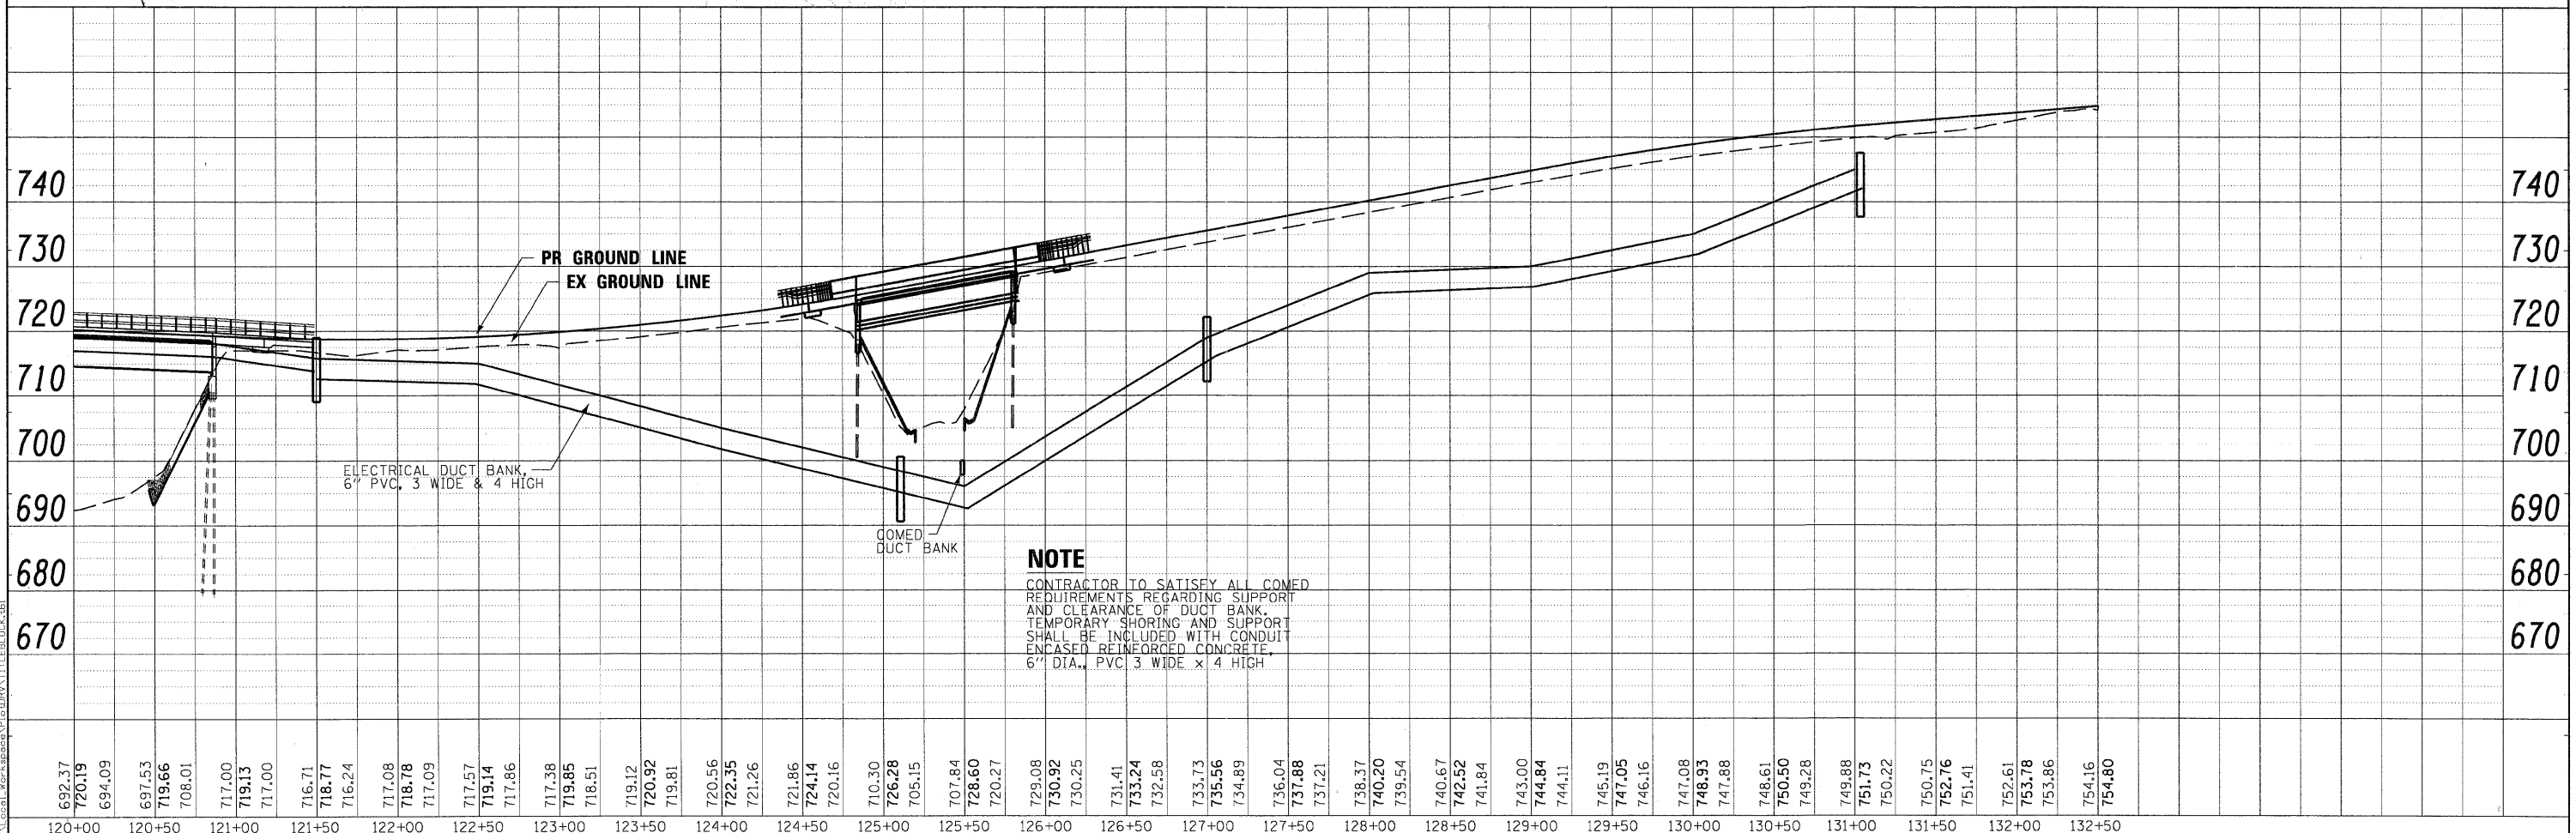

692.37	720.19	694.09	697.53	719.66	708.01	717.00	719.13	717.00	716.71	718.77	716.24	717.08	718.78	717.09	717.57	719.14	717.86	717.38	719.85	718.51	719.12	720.92	719.81	720.56	722.35	722.26	721.86	724.14	720.16	710.30	726.28	705.15	707.84	728.60	720.27	729.08	730.92	730.25	731.41	733.24	732.58	733.73	735.56	734.89	736.04	737.88	737.21	738.37	740.20	739.54	740.67	742.52	741.84	743.00	744.84	744.11	745.19	747.05	746.16	747.08	748.93	747.88	748.61	750.50	749.28	749.88	751.73	750.22	750.75	752.76	751.41	752.61	753.78	753.86	754.16	754.80
120+00	120+50	121+00	121+50	122+00	122+50	123+00	123+50	124+00	124+50	125+00	125+50	126+00	126+50	127+00	127+50	128+00	128+50	129+00	129+50	130+00	130+50	131+00	131+50	132+00	132+50	



CITY OF ST. CHARLES

ELECTRICAL DISTRIBUTION PLAN & PROFILE
 RED GATE ROAD

SCALE: 1"=50' SHEET NO. 3 OF 5 SHEETS STA. TO STA.

F.A. RTE.	SECTION	COUNTY	TOTAL SHEETS	SHEET NO.
	04-00092-00-BR	KANE	440	184
CONTRACT NO. 63650				
ILLINOIS FED. AID PROJECT				