


**LIGHT POLE 1  
(CIRCUIT A)**

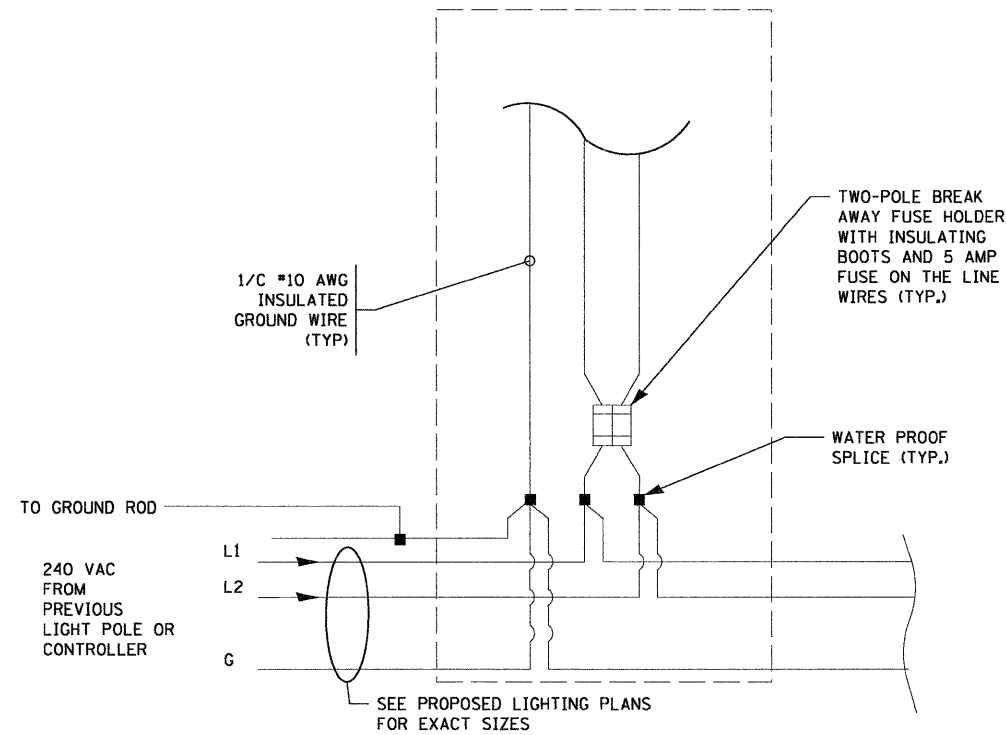

**LIGHT POLE WIRING DETAIL  
NOT TO SCALE**

PLOT SCALE: 1:1  
 X:\2010\2011\02092\Local\_Workspace\Plot\DRV\0mmPDFV8\_FULL\_SIZE.plt  
 ...prpln-ABC-sht-RedGateBridge-light-det2.dwg  
 USER NAME = gthiesse  
 PLOT DATE = 12/8/2011

SHEET L-7

FILE NAME =	DESIGNED - BC	REVISED -
...prpln-ABC-sht-RedGateBridge-light-det2.dwg	DRAWN - BC	REVISED -
USER NAME = gthiesse	CHECKED - MPM	REVISED -
PLOT DATE = 12/8/2011	DATE - 10/23/2011	REVISED -



**CITY OF ST. CHARLES**

**LIGHTING DETAILS  
LIGHT POLE WIRING**

SCALE: NTS SHEET NO. 10 OF 10 SHEETS STA. TO STA.

F.A. RTE.	SECTION	COUNTY	TOTAL SHEETS	SHEET NO.
	04-00092-00-BR	KANE	440	218
			CONTRACT NO. 63650	
ILLINOIS FED. AID PROJECT				