


NOTE


1. An above grade concrete washout area shall be constructed and clearly marked in a location near the causeway where trucks and other construction equipment can be cleaned. Grout or concrete shall not be dumped onto the causeway at any time.

PLAN

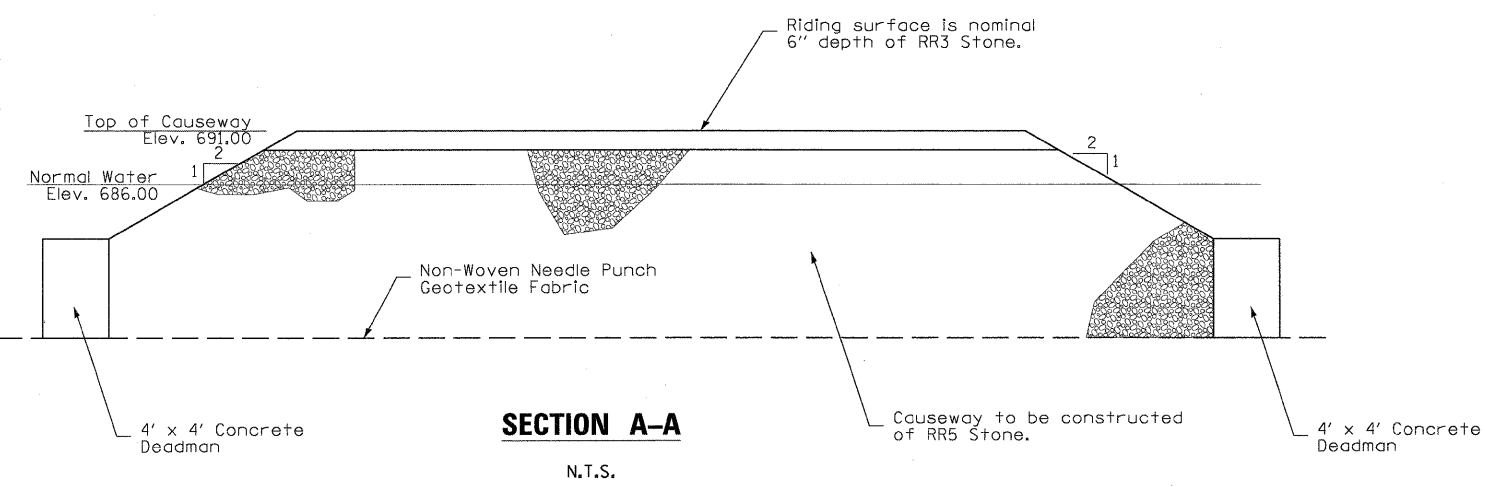

SECTION A-A

N.T.S.

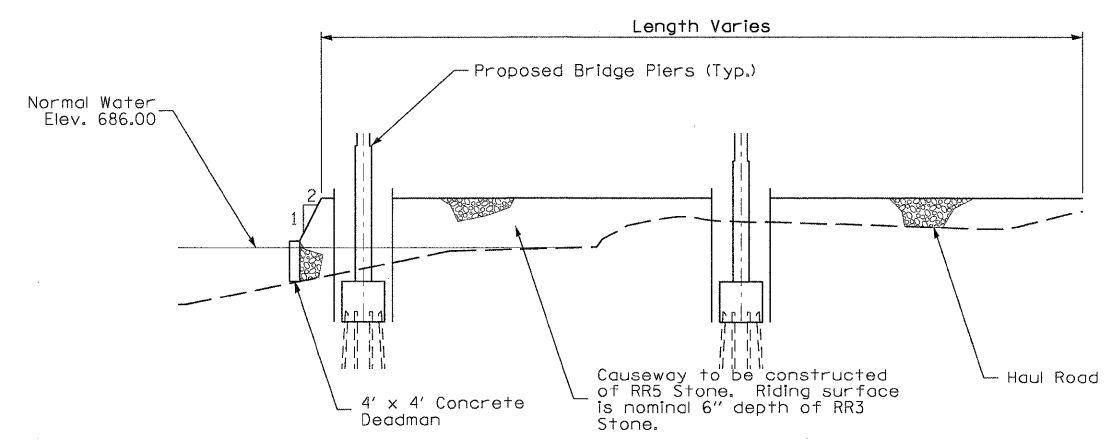

SECTION B-B

N.T.S.

PLOT SCALE: 1/8"=1'-0"
 PLOT DATE: 11/9/2011
 FILE NAME: ...\\prpln-abc-st-t-RoadGate-as-Causeway-Det-01.dwg
 USER NAME: mcoleman
 PLOT DATE: 11/9/2011

DESIGNED -	REVISD -
DRAWN -	REVISD -
CHECKED -	REVISD -
DATE - 10/23/2011	REVISD -



CITY OF ST. CHARLES

TEMPORARY CAUSEWAY

SCALE: SHEET NO. 1 OF 1 SHEETS STA. TO STA.

F.A. RTE.	SECTION	COUNTY	TOTAL SHEETS	SHEET NO.
	04-00092-00-BR	KANE	440	222
CONTRACT NO. 63650			ILLINOIS FED. AID PROJECT	