


PARTIAL PLAN - SPANS 1 THRU 4

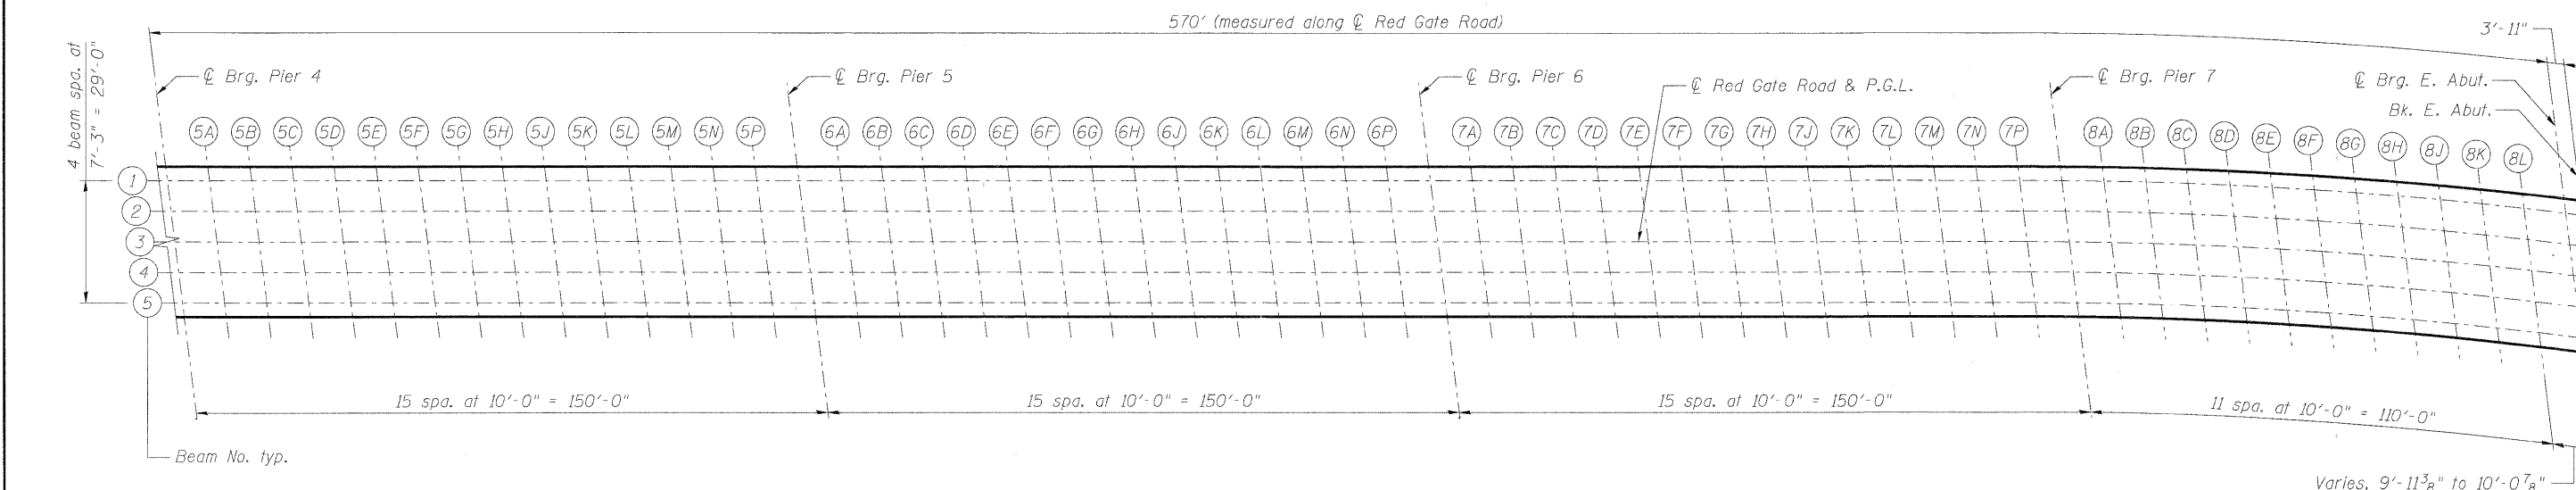

PARTIAL PLAN - SPANS 5 THRU 8

benesch
engineers - scientists - planners
Alfred Benesch & Company
205 North Michigan Avenue, Suite 2400
Chicago, Illinois 60601
312-565-0450 Job No. 10092

FILE NAME =	USER NAME =
0456024_004_SlabE1.dgn	akeoschal1
PLOT SCALE =	PLOT DATE =
	11/9/2011

DESIGNED - MFH	REVISED -
CHECKED - AJK	REVISED -
DRAWN - RMG	REVISED -
CHECKED - AJK	REVISED -



CITY OF ST. CHARLES

DECK ELEVATION PLAN
STRUCTURE NO. 045-6024 RED GATE ROAD OVER THE FOX RIVER
SHEET NO. 54 OF 556 SHEETS

F.A.I. RTE.	SECTION	COUNTY	TOTAL SHEETS	SHEET NO.
	04-00092-00-BR	KANE	440	226
CONTRACT NO. 63650			ILLINOIS FED. AID PROJECT	

x:\10000s\10092\engineering\documents-redgatephase11\groverfoxriver\final\plans\0456024_004_SlabE1.dgn 11/9/2011 5:01:45 PM