


DATE _____ BY _____
 SURVEYED _____ PLOTTED _____
 ORIGINAL SURVEY _____
 NOTE BOOK _____
 NO. _____

DATE _____ BY _____
 SURVEYED _____ PLOTTED _____
 ORIGINAL SURVEY _____
 NOTE BOOK _____
 NO. _____

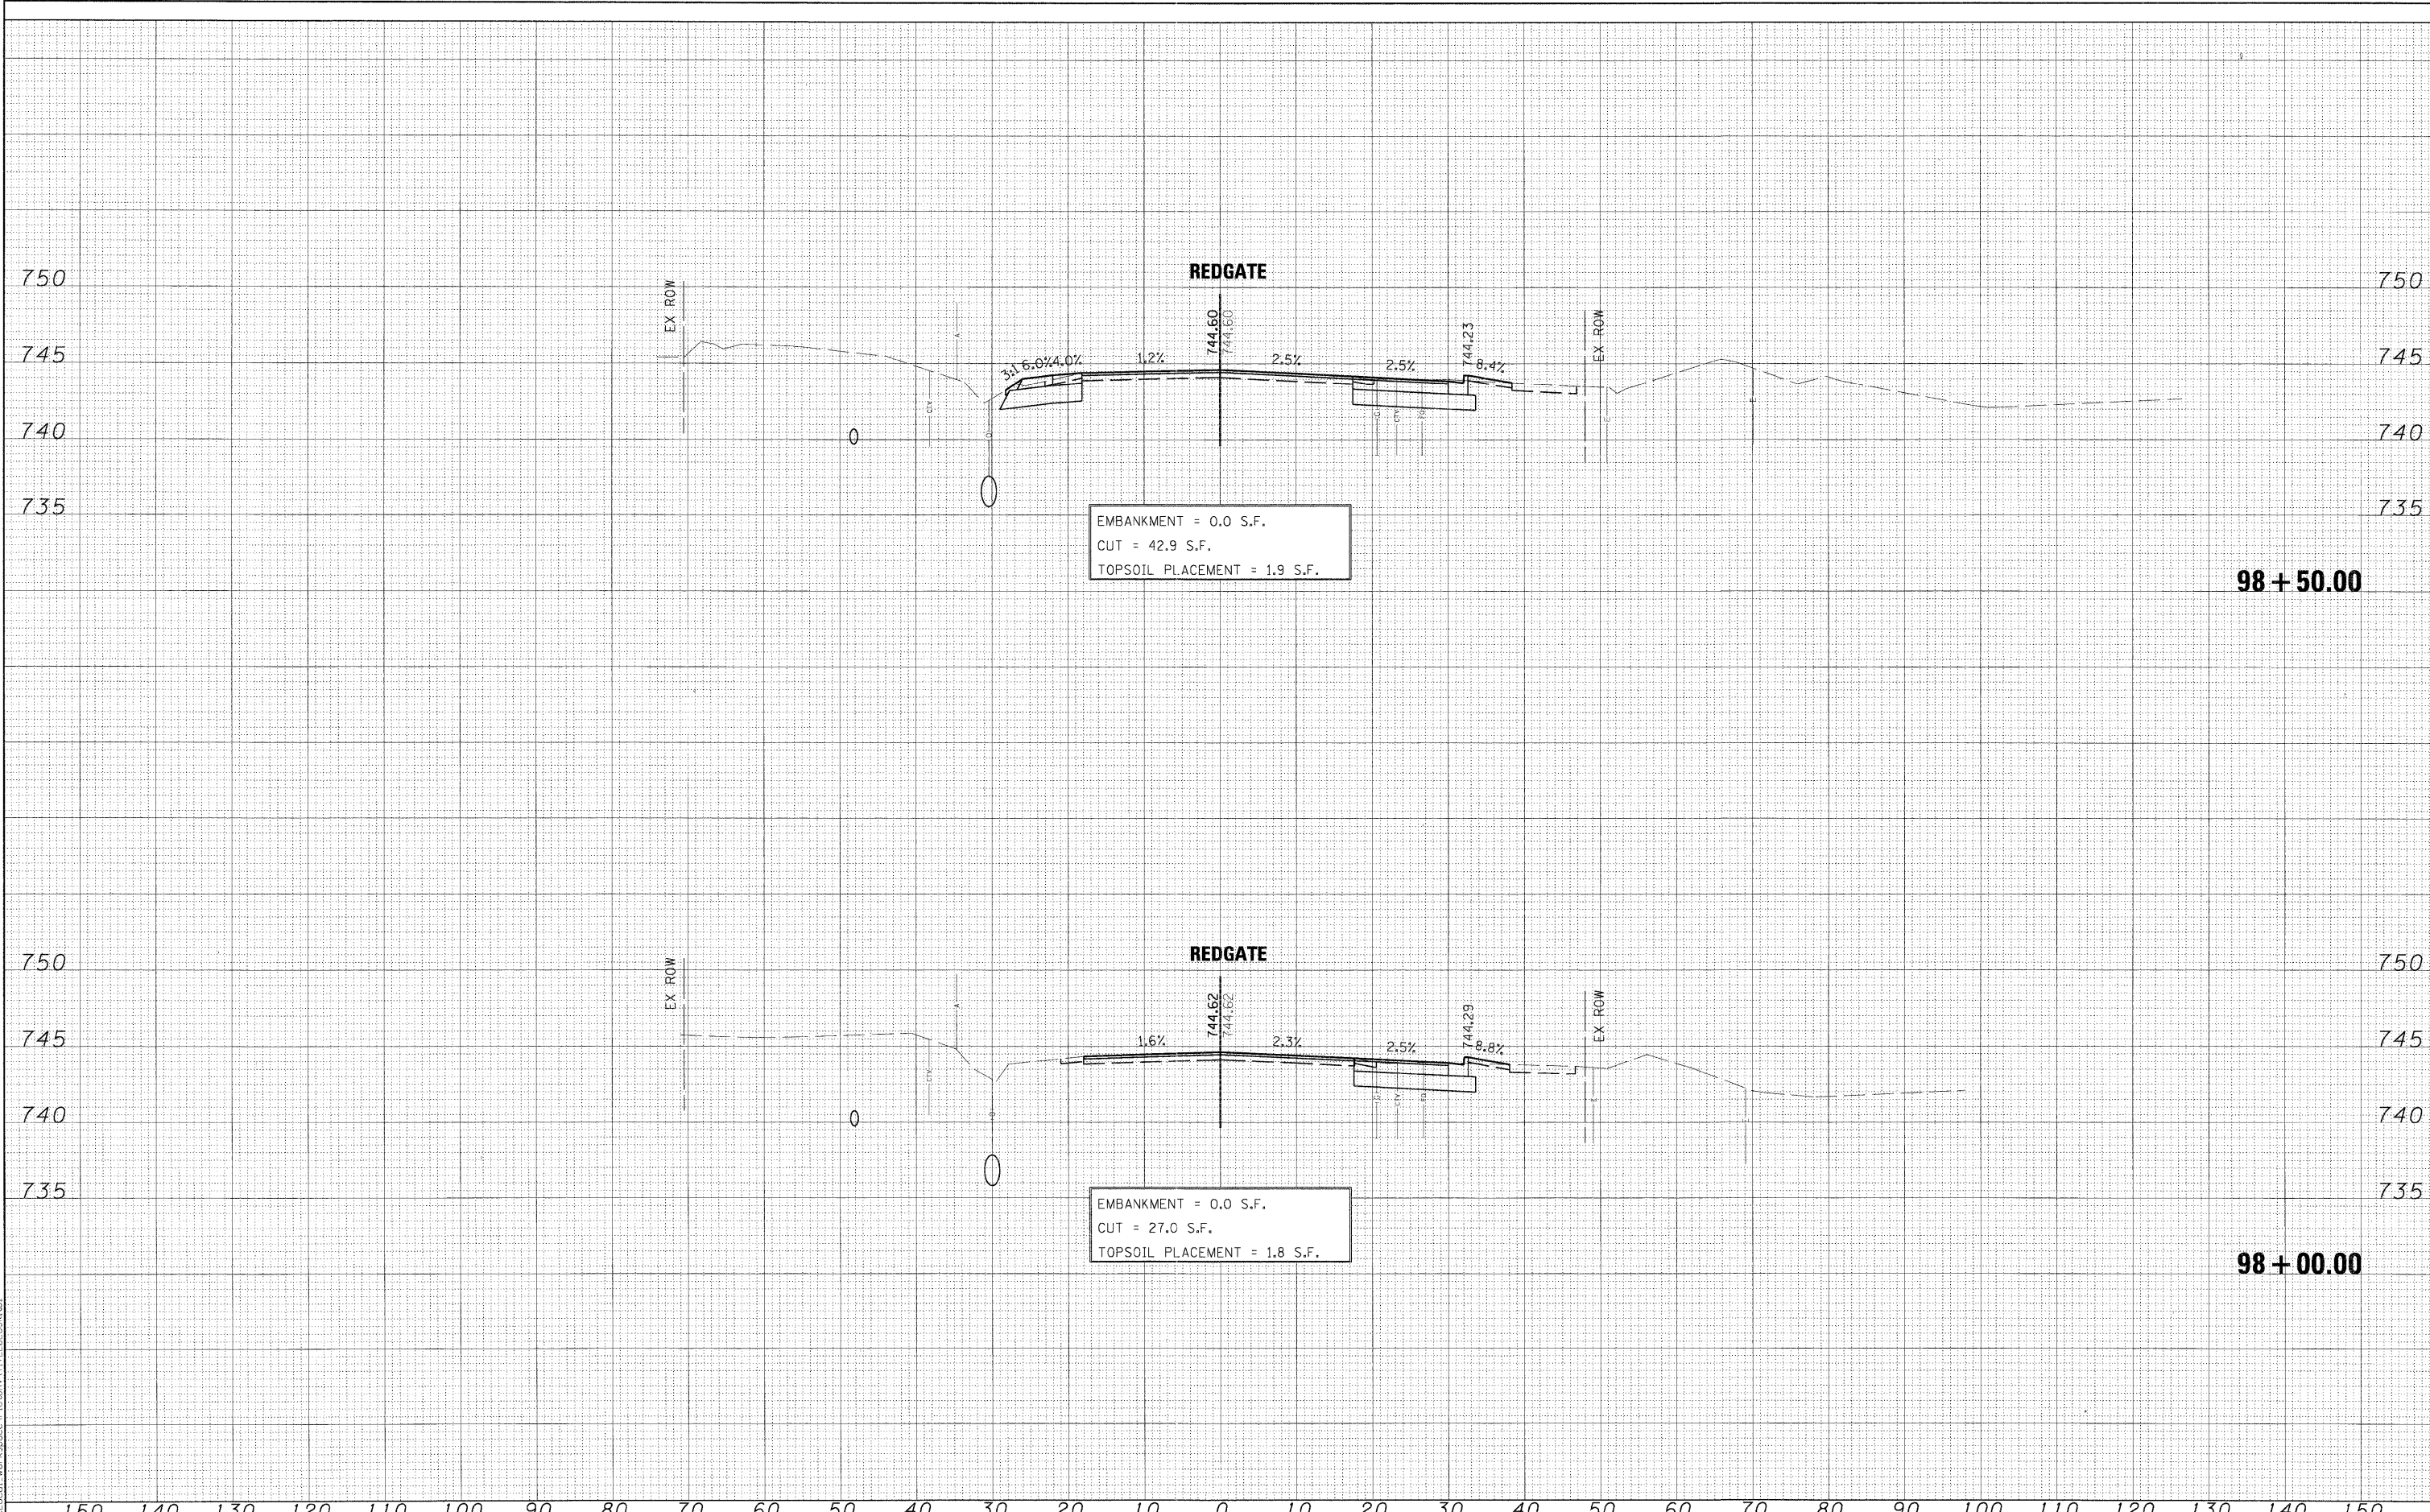

FILE NAME =	DESIGNED - MAC	REVISED -	 CITY OF ST. CHARLES	RED GATE ROAD CROSS-SECTIONS		F.A. RTE.	SECTION	COUNTY	TOTAL SHEETS	SHEET NO.	
...\\Cross_sections\REDGATE-PXS.DGN	DRAWN - TMB	REVISED -				04-00092-00-BR	KANE	440	314		
USER NAME = macleman	CHECKED - RMT	REVISED -		SCALE:		SHEET NO. 3 OF 54 SHEETS		STA. 98+00.00 TO STA. 98+50.00		CONTRACT NO. 63650	
PLOT DATE = 11/9/2011	DATE 10/23/2011	REVISED -						ILLINOIS FED. AID PROJECT			