



DATE \_\_\_\_\_  
 BY \_\_\_\_\_  
 SURVEYED \_\_\_\_\_  
 PLOTTED \_\_\_\_\_  
 FINAL SURVEY \_\_\_\_\_  
 NOTE BOOK \_\_\_\_\_  
 NO. \_\_\_\_\_

DATE \_\_\_\_\_  
 BY \_\_\_\_\_  
 SURVEYED \_\_\_\_\_  
 PLOTTED \_\_\_\_\_  
 ORIGINAL SURVEY \_\_\_\_\_  
 NOTE BOOK \_\_\_\_\_  
 NO. \_\_\_\_\_

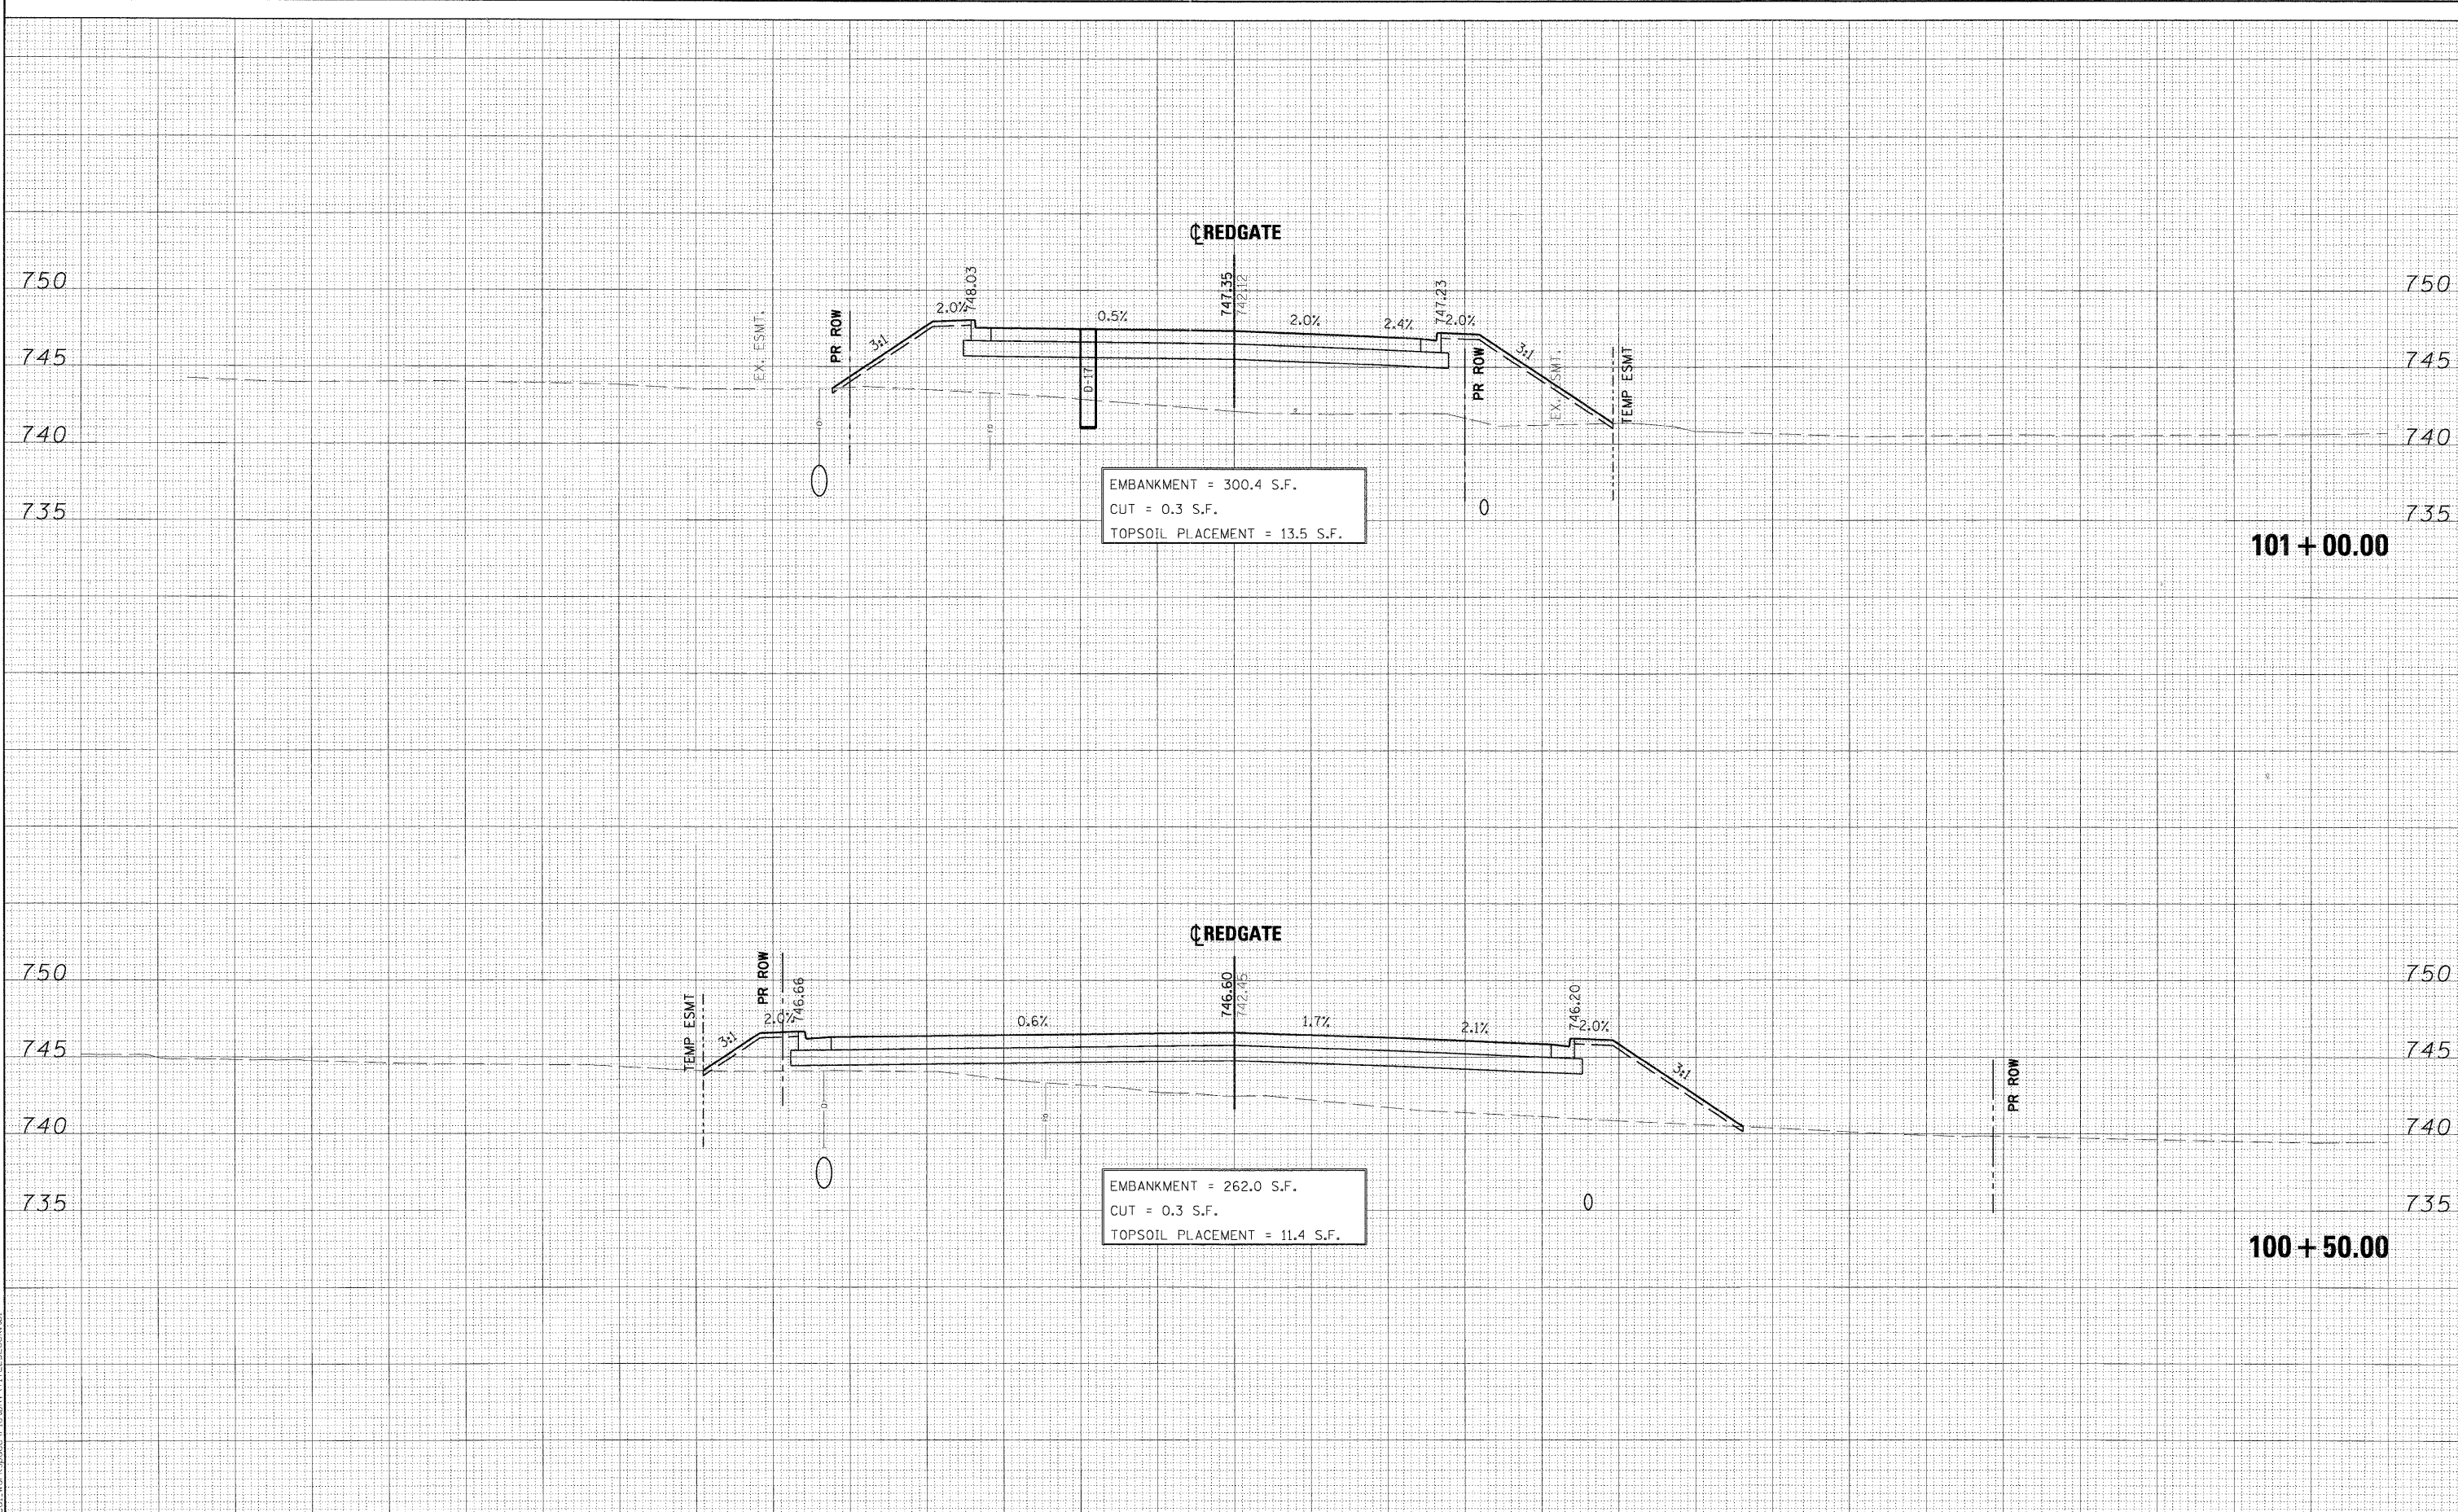

FILE NAME =	DESIGNED - MAC	REVISED -	 <b>CITY OF ST. CHARLES</b>	<b>RED GATE ROAD</b> <b>CROSS-SECTIONS</b>		F.A. RTE.	SECTION	COUNTY	TOTAL SHEETS	SHEET NO.
...\\cross_sections\REDGATE-PXS.DGN	DRAWN - TWB	REVISED -				04-00092-00-BR	KANE	440	317	
USER NAME = mcoleman	CHECKED - RMT	REVISED -				CONTRACT NO. 63650				
PLOT DATE = 11/22/2011	DATE - 10/23/2011	REVISED -				ILLINOIS FED. AID PROJECT				
SCALE:				SHEET NO. 6 OF 54 SHEETS		STA. 100+50.00 TO STA. 101+00.00				

PLOT SCALE: 1/8" = 1'-0"  
 XX: \\server\projects\10092\10092\Local\_Markings\AP\to\DRAW\TITLEBLOCK.dwg