



DATE	
BY	
FINAL SURVEY	
PLotted	
NOTE BOOK	
AREAS CHECKED	
NO.	

DATE	
BY	
ORIGINAL SURVEY	
PLotted	
NOTE BOOK	
AREAS CHECKED	
NO.	

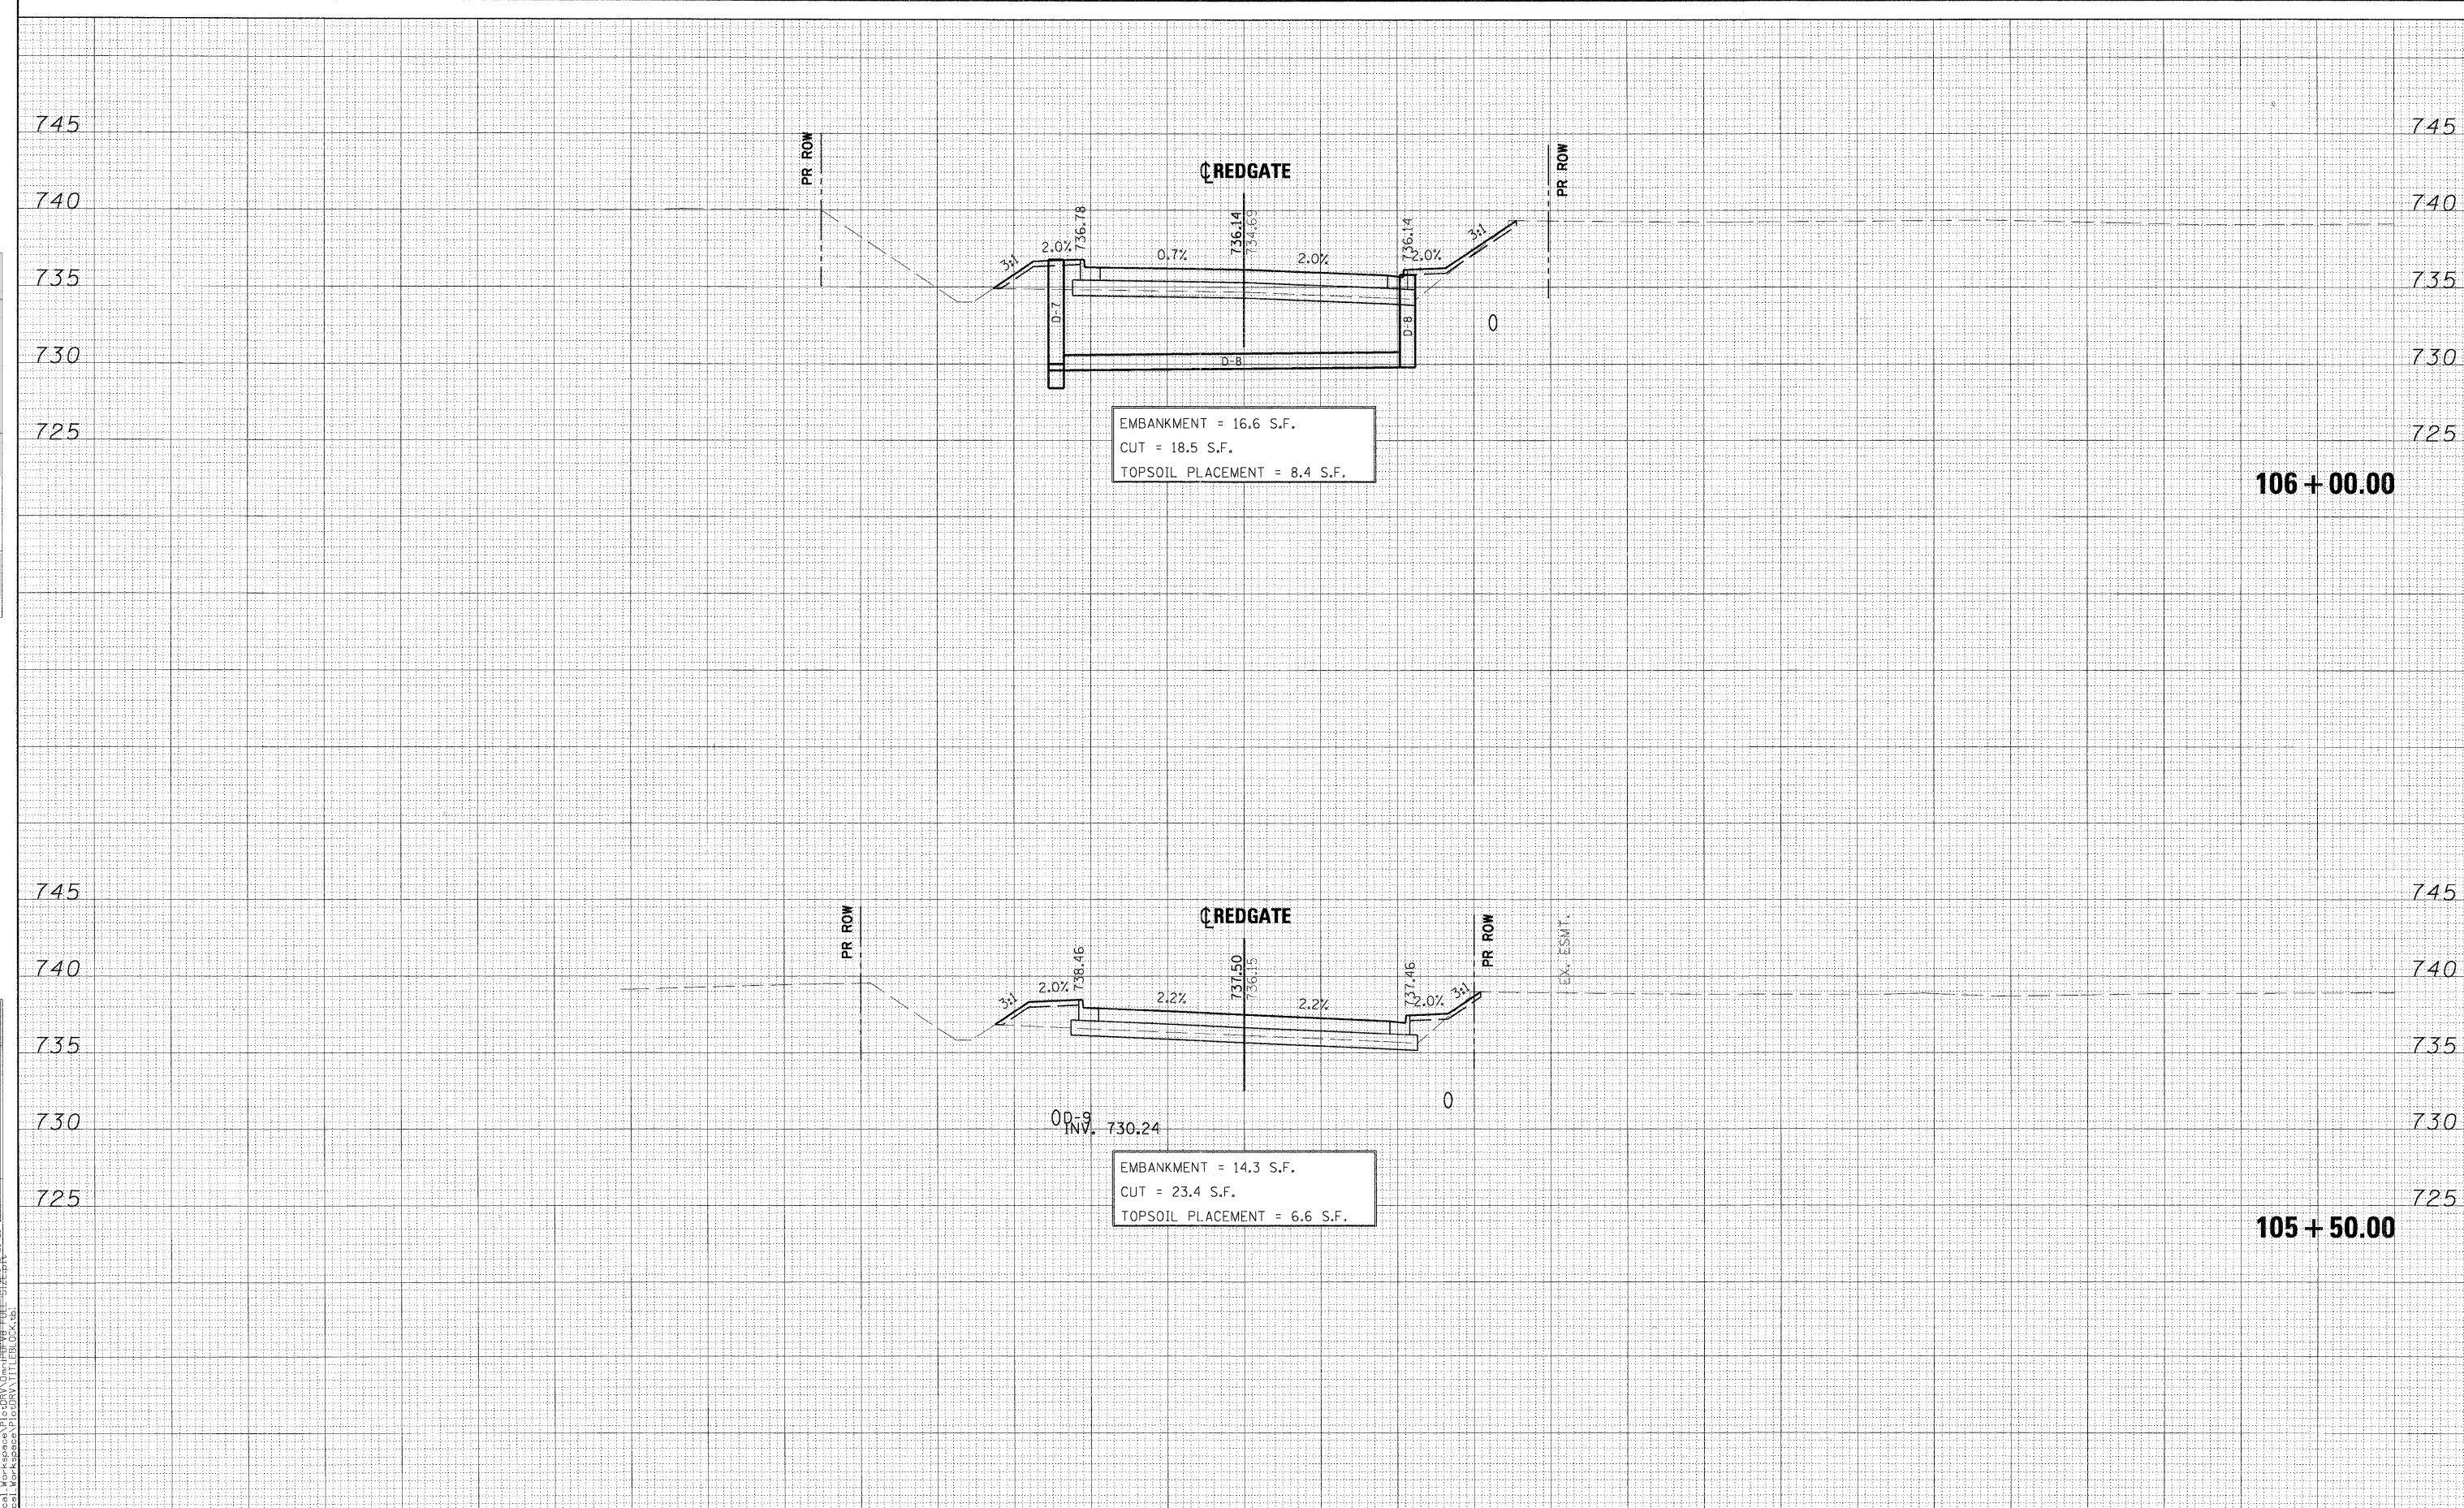

106 + 00.00

105 + 50.00

FILE NAME =	DESIGNED - MAC	REVISED -	 CITY OF ST. CHARLES	RED GATE ROAD CROSS-SECTIONS		F.A. RTE.	SECTION	COUNTY	TOTAL SHEETS	SHEET NO.
... \Cross_sections\REDGATE-PXS.DGN	DRAWN - TWB	REVISED -				04-00092-00-BR	KANE	440	322	
USER NAME = macleman	CHECKED - RMT	REVISED -				CONTRACT NO. 63650				
PLLOT DATE = 11/22/2011	DATE = 10/23/2011	REVISED -				ILLINOIS FED. AID PROJECT				
SCALE:			SHEET NO. 11 OF 54 SHEETS			STA. 105+50.00 TO STA. 106+00.00				