


FINAL SURVEY	SURVEYED	BY	DATE
NOTE BOOK	PLOTTED		
AREAS	CHECKED		
NO.			

ORIGINAL SURVEY	SURVEYED	BY	DATE
NOTE BOOK	PLOTTED		
AREAS	CHECKED		
NO.			

PLOT SCALE: 1/8" = 1'-0"
 FILE NAME: ...\\Cross-sections\REDGATE-PXS.DGN
 USER NAME: mooleman
 PLOT DATE: 11/9/2011

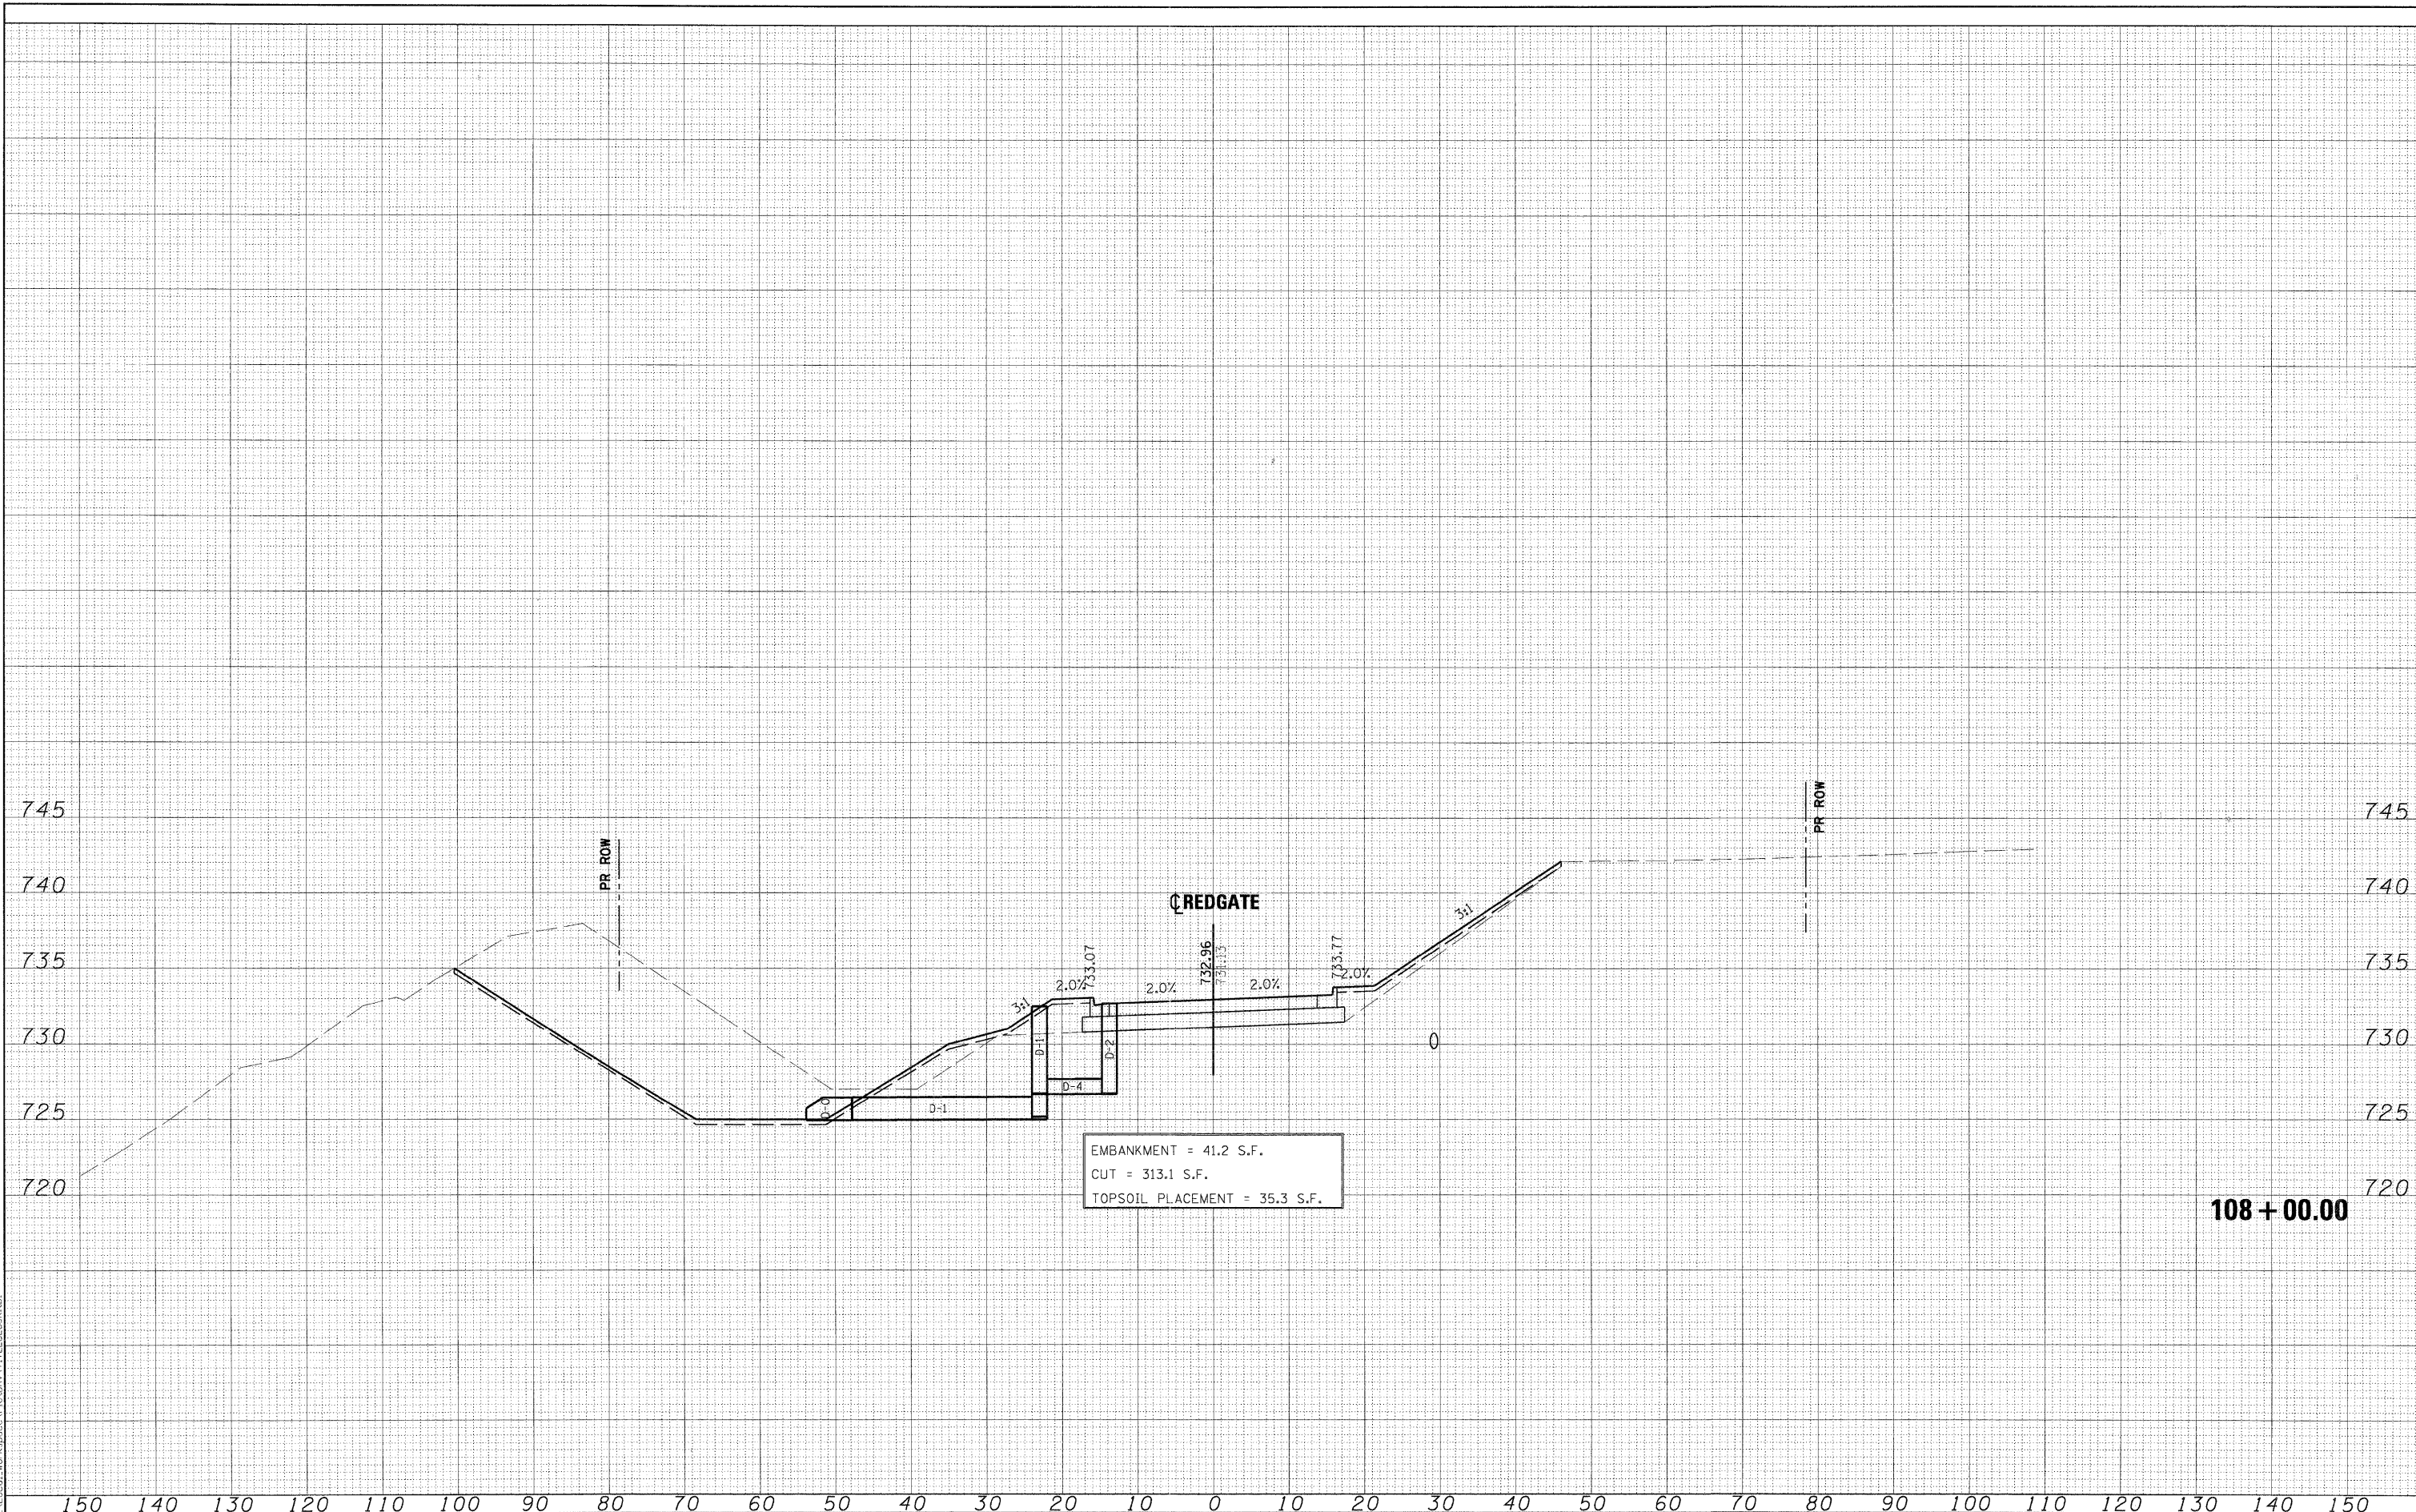

EMBANKMENT = 41.2 S.F.
 CUT = 313.1 S.F.
 TOPSOIL PLACEMENT = 35.3 S.F.

FILE NAME =	DESIGNED - MAC	REVISED -
...\\Cross-sections\REDGATE-PXS.DGN	DRAWN - TMB	REVISED -
USER NAME = mooleman	CHECKED - RMT	REVISED -
PLOT DATE = 11/9/2011	DATE - 10/23/2011	REVISED -



CITY OF ST. CHARLES

RED GATE ROAD
 CROSS-SECTIONS

SCALE: SHEET NO. 14 OF 54 SHEETS STA. 108+00.00 TO STA. 108+00.00

F.A. RTE.	SECTION	COUNTY	TOTAL SHEETS	SHEET NO.
	04-00092-00-BR	KANE	440	325
				CONTRACT NO. 63650
ILLINOIS FED. AID PROJECT				