


DATE	
BY	
FINAL SURVEY	SURVEYED
NOTE BOOK	PLOTTED
NO.	AREAS CHECKED

DATE	
BY	
ORIGINAL SURVEY	SURVEYED
NOTE BOOK	PLOTTED
NO.	AREAS CHECKED

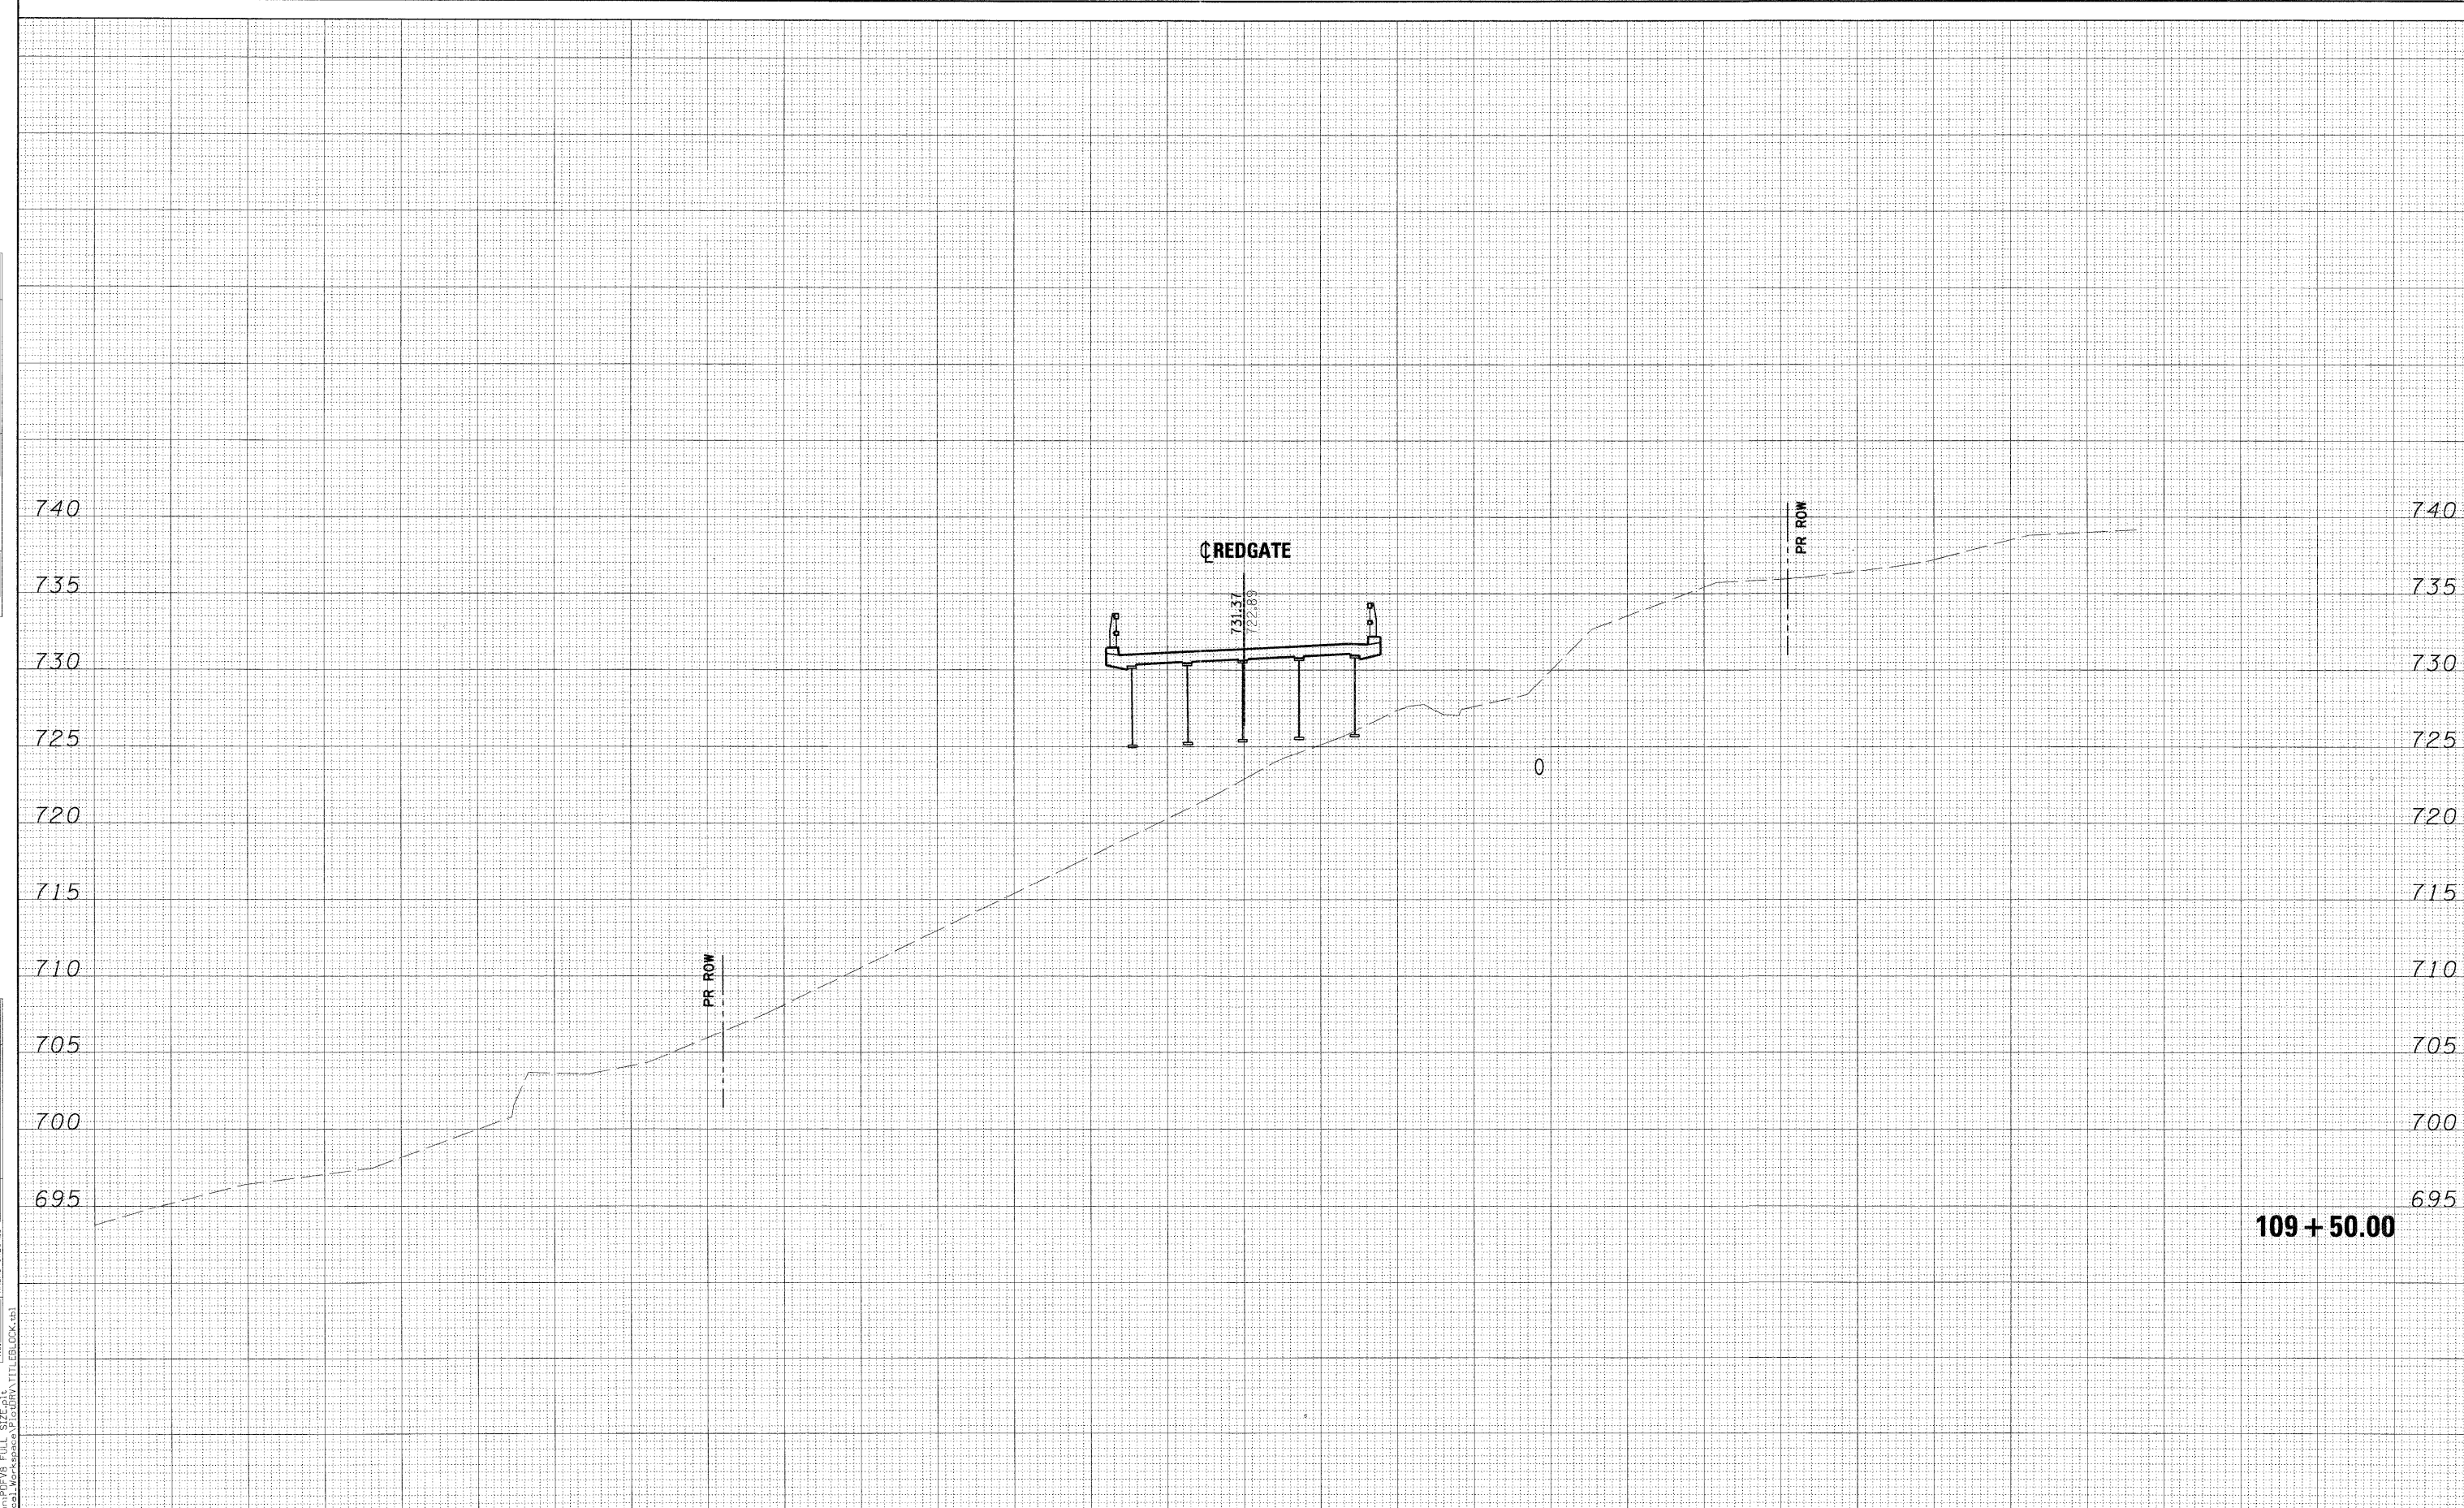

PLOT SCALE: 1/8" = 1'-0" (PROF) 1/8" = 1'-0" (HORIZ) FULL SIZE: 1/8" = 1'-0" (PROF) 1/8" = 1'-0" (HORIZ) WORKSPACE: 1/8" = 1'-0" (PROF) 1/8" = 1'-0" (HORIZ)

FILE NAME =	DESIGNED - MAC	REVISED -
... \Cross_sections\REDGATE-PXS.DGN	DRAWN - TMB	REVISED -
USER NAME = mcoleman	CHECKED - RMT	REVISED -
PLOT DATE = 11/9/2011	DATE - 10/23/2011	REVISED -



CITY OF ST. CHARLES

RED GATE ROAD
CROSS-SECTIONS

SCALE: SHEET NO. 18 OF 54 SHEETS STA. 109+50.00 TO STA. 109+50.00

F.A. RTE.	SECTION	COUNTY	TOTAL SHEETS	SHEET NO.
	04-00092-00-BR	KANE	440	329
CONTRACT NO. 63650				
ILLINOIS FED. AID PROJECT				

109 + 50.00