


DATE	
BY	
SURVEYED	
PLotted	
FILED	
AREAS	
NO.	

DATE	
BY	
SURVEYED	
PLotted	
FILED	
AREAS	
NO.	

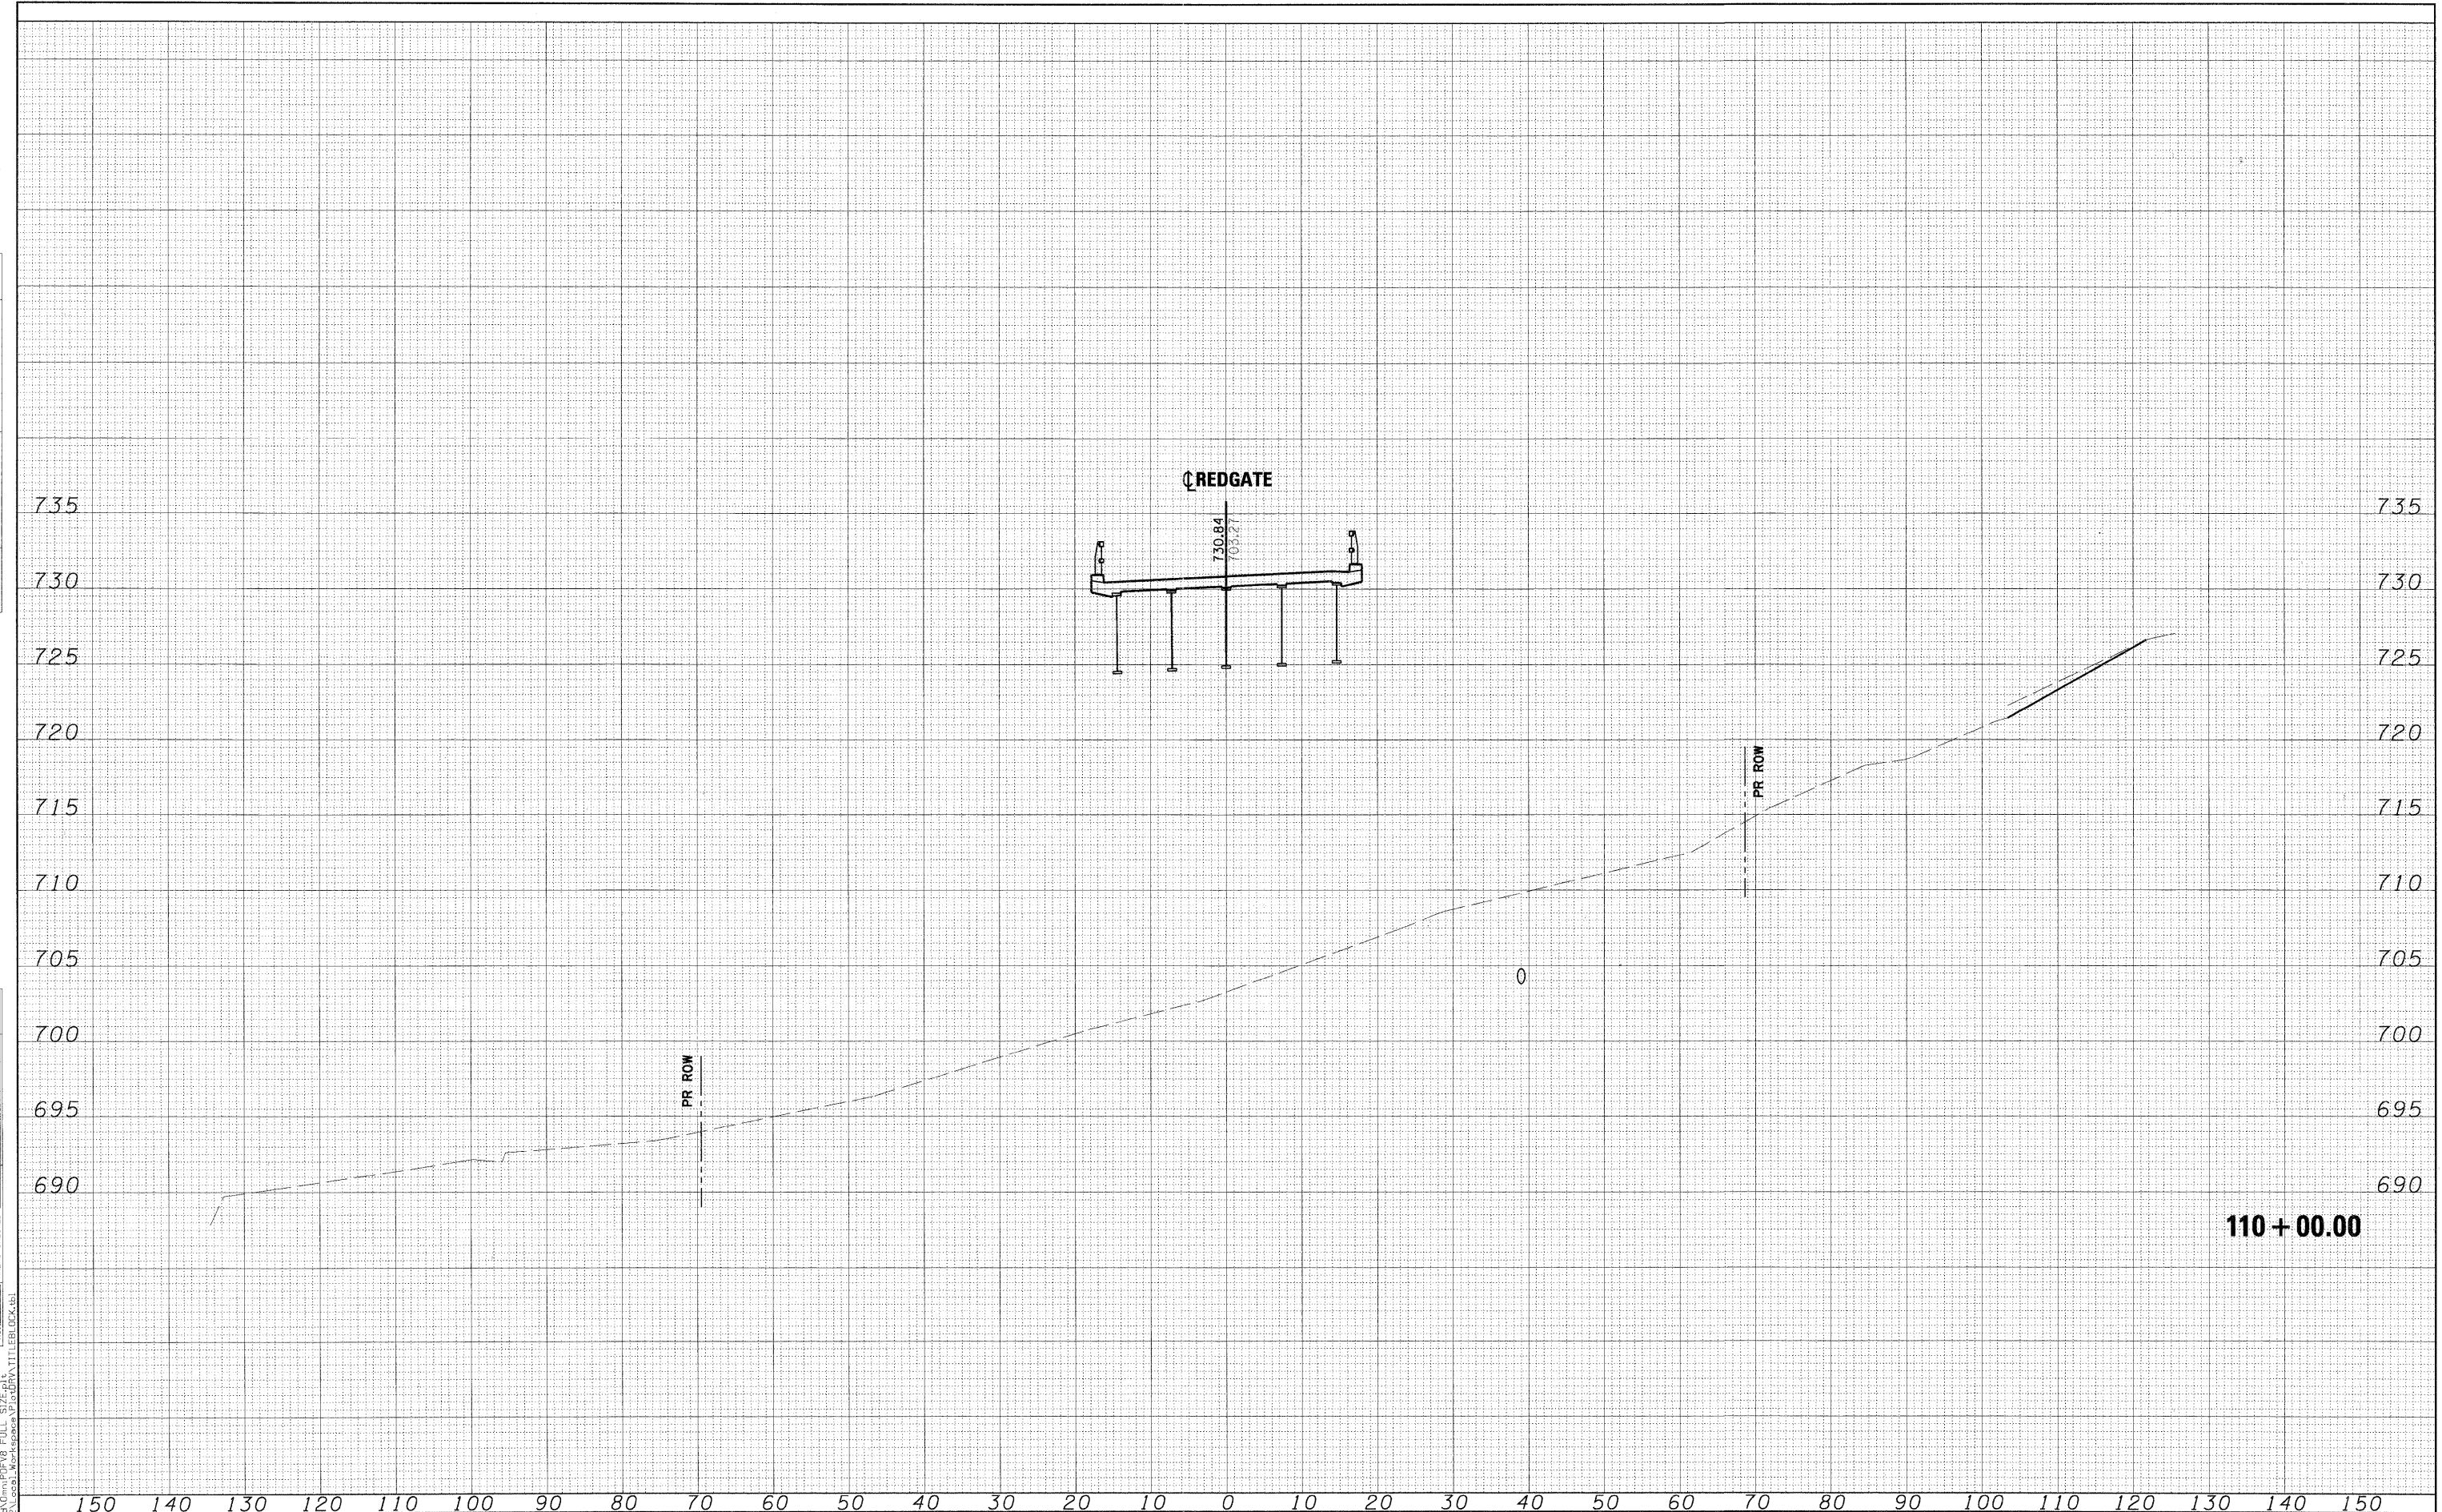

110 + 00.00

FILE NAME = ...
 USER NAME = moaleman
 PLOT DATE = 11/9/2011

DESIGNED - MAC
 DRAWN - TMB
 CHECKED - RMT
 DATE - 10/23/2011

REVISED -
 REVISED -
 REVISED -
 REVISED -



CITY OF ST. CHARLES

RED GATE ROAD
 CROSS-SECTIONS

SCALE: SHEET NO. 19 OF 54 SHEETS STA. 110+00.00 TO STA. 110+00.00

F.A. RTE.	SECTION	COUNTY	TOTAL SHEETS	SHEET NO.
	04-00092-00-BR	KANE	440	330
			CONTRACT NO. 63650	
ILLINOIS FED. AID PROJECT				

PLOT SCALE: 1/8" = 10' FULL SIZE: 11/9/2011