


BY	DATE
SURVEYED	
PLOTTED	
NOTE BOOK	
NO.	

BY	DATE
SURVEYED	
PLOTTED	
NOTE BOOK	
NO.	

PLOT SCALE: 1/4" = 1'-0"
 X:\106088\106088\106088\Local\WorkSpace\116+00\TitleBlock.dwg

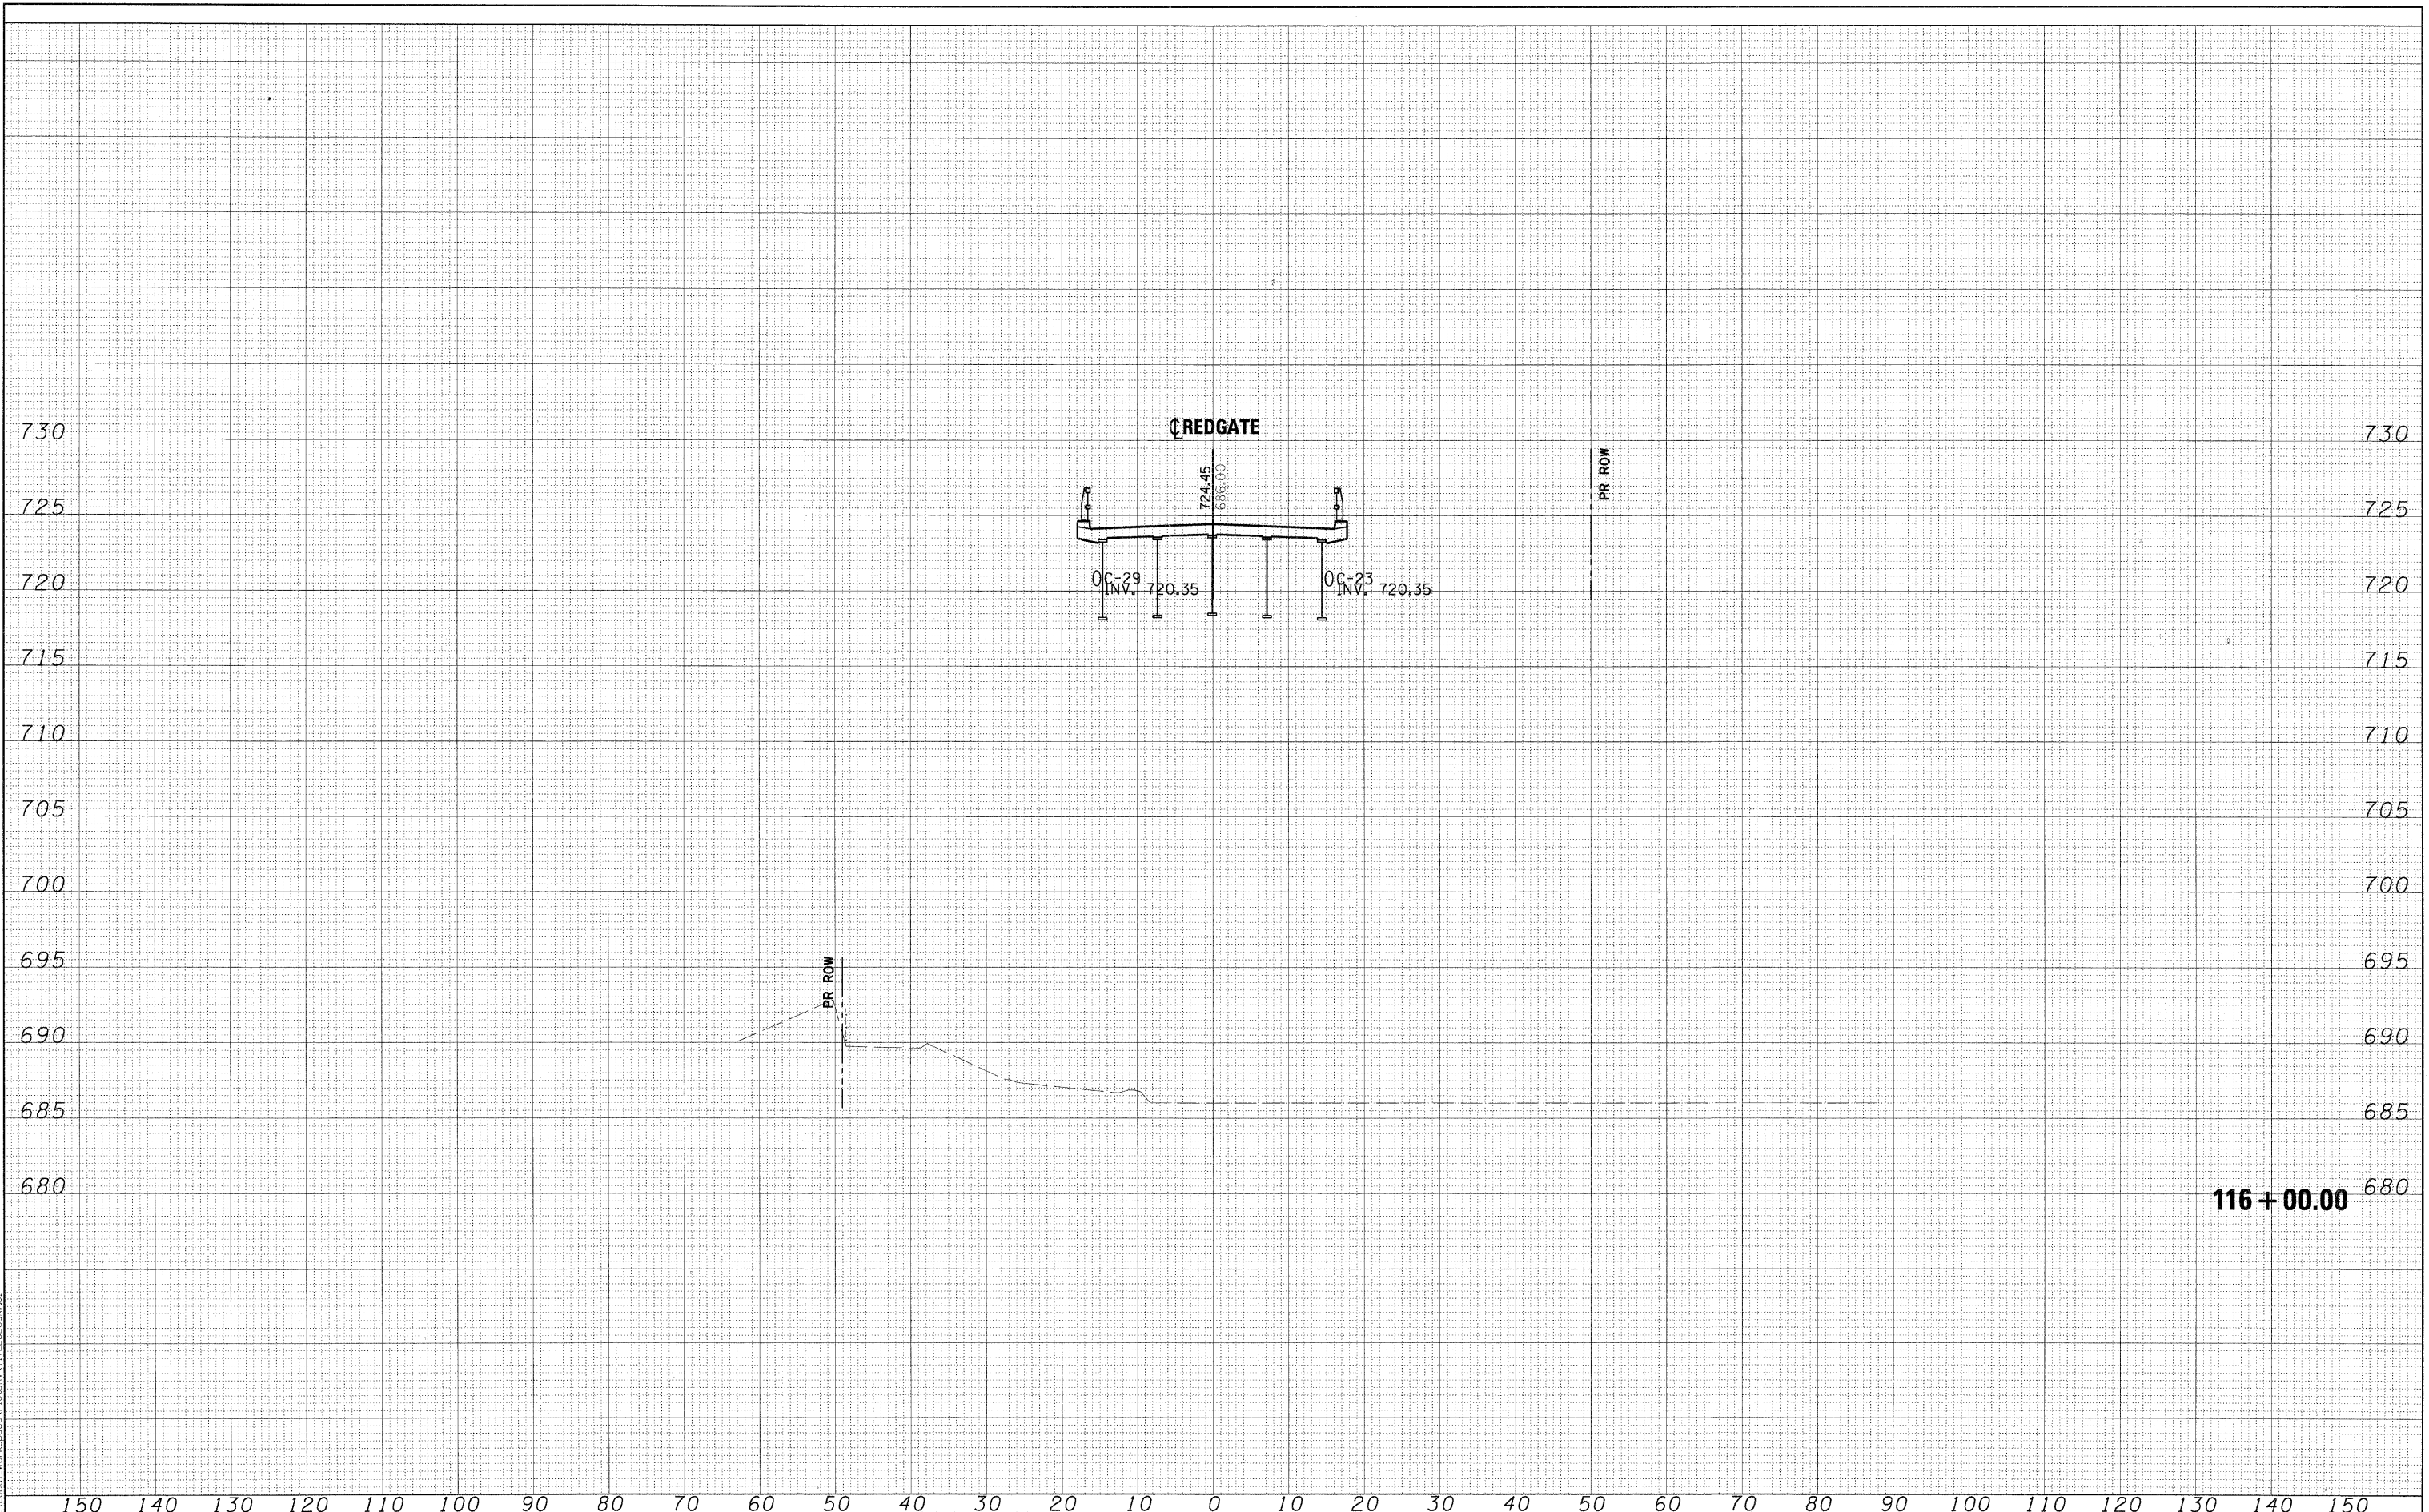

FILE NAME = ...\ USER NAME = mcoleman PLOT DATE = 11/9/2011	DESIGNED - MAC DRAWN - TMB CHECKED - RMT DATE - 10/23/2011	REVISED - REVISED - REVISED - REVISED -	 CITY OF ST. CHARLES	RED GATE ROAD CROSS-SECTIONS	SCALE: SHEET NO. 21 OF 54 SHEETS STA. 116+00.00 TO STA. 116+00.00	F.A. RTE. SECTION COUNTY TOTAL SHEETS SHEET NO. 04-00092-00-BR KANE 440 332 CONTRACT NO. 63650	ILLINOIS FED. AID PROJECT
---	---	--	--------------------------------	---	---	--	---------------------------